



FRONT ELEVATION (NORTH) 1:100

 


SCALE 1:100

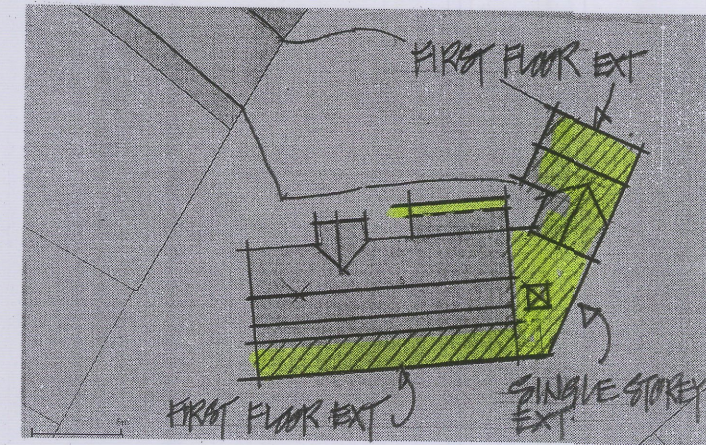

BLOCK/ROOF PLAN 1:500



REAR ELEVATION (SOUTH) 1:100

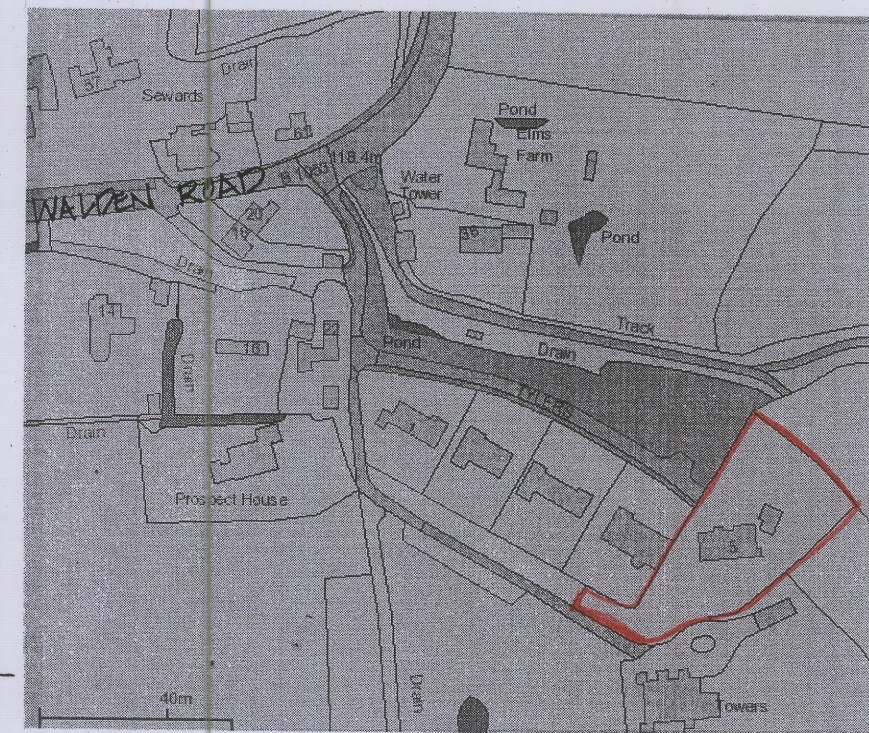

LOCATION PLAN 1:2500



PRINT @ A3 SHEET SIZE

JOB TITLE  
 15 TYLERS  
 SEWARDS END  
 DRAWING TITLE  
 EXISTING NORTH AND  
 SOUTH ELEVATIONS  
 LOCATION & BLOCK.

REVISIONS

SCALE	DATE	DRAWN
1:100	APRIL 2023	

DRAWING NO.  
**CC 0123.03**