


PROPOSED FIRST FLOOR PLAN 1:100

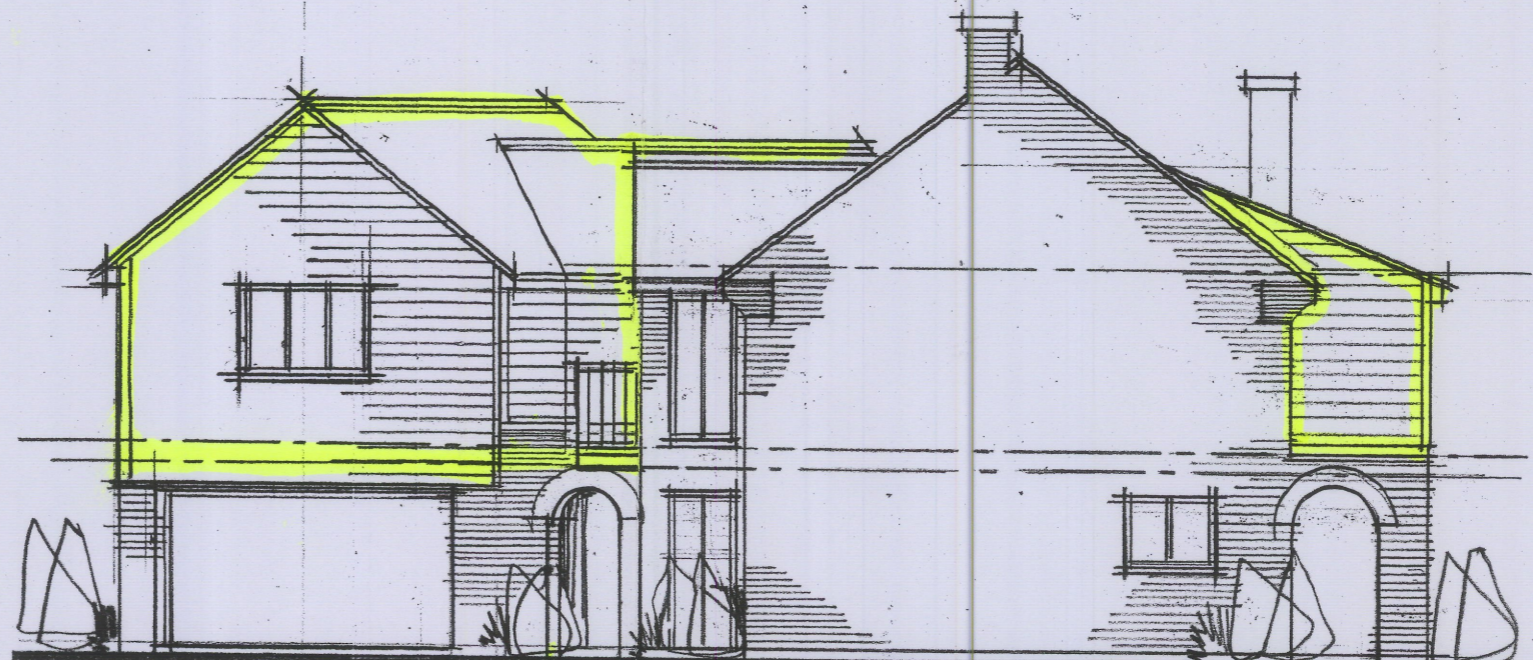

PROPOSED SIDE ELEVATION (WEST)

PRINT @ A3 SHEET SIZE

JOB TITLE  
S TYLERS SEWARDS END

DRAWING TITLE  
PROPOSED FIRST FLOOR  
PROPOSED WEST ELEVATION.

REVISIONS

SCALE	DATE	DRAWN
1:100	APRIL 2013	

DRAWING NO.  
**CC 0123.05**

