



EXISTING GROUND FLOOR PLAN 1:100

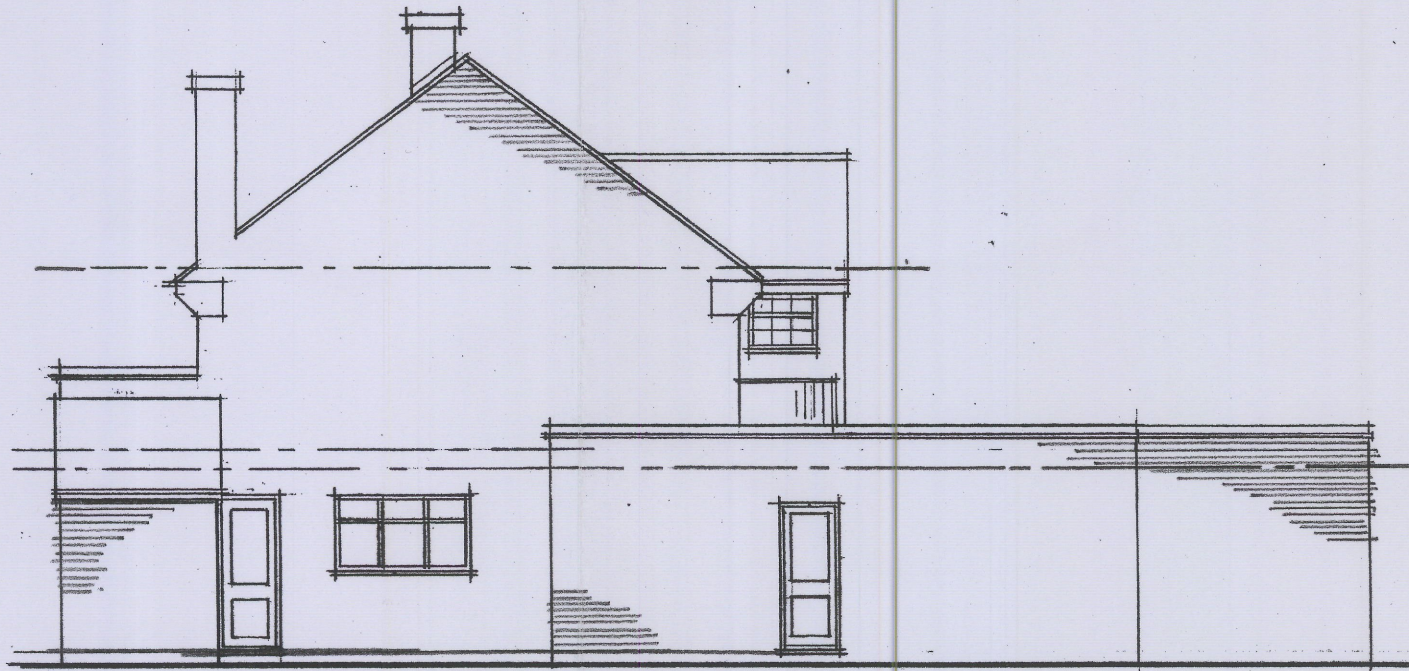

SIDE ELEVATION (EAST)

 

PRINT @ A3 SHEET SIZE

JOB TITLE
 5 TYLERS
 SEWARDS END

DRAWING TITLE
 EXISTING GROUND FLOOR
 EXISTING EAST
 ELEVATION.

REVISIONS

SCALE	DATE	DRAWN
1:100	APRIL 2023	

DRAWING NO.
CC 0123.01