



PROPOSED GROUND FLOOR PLAN 1:100

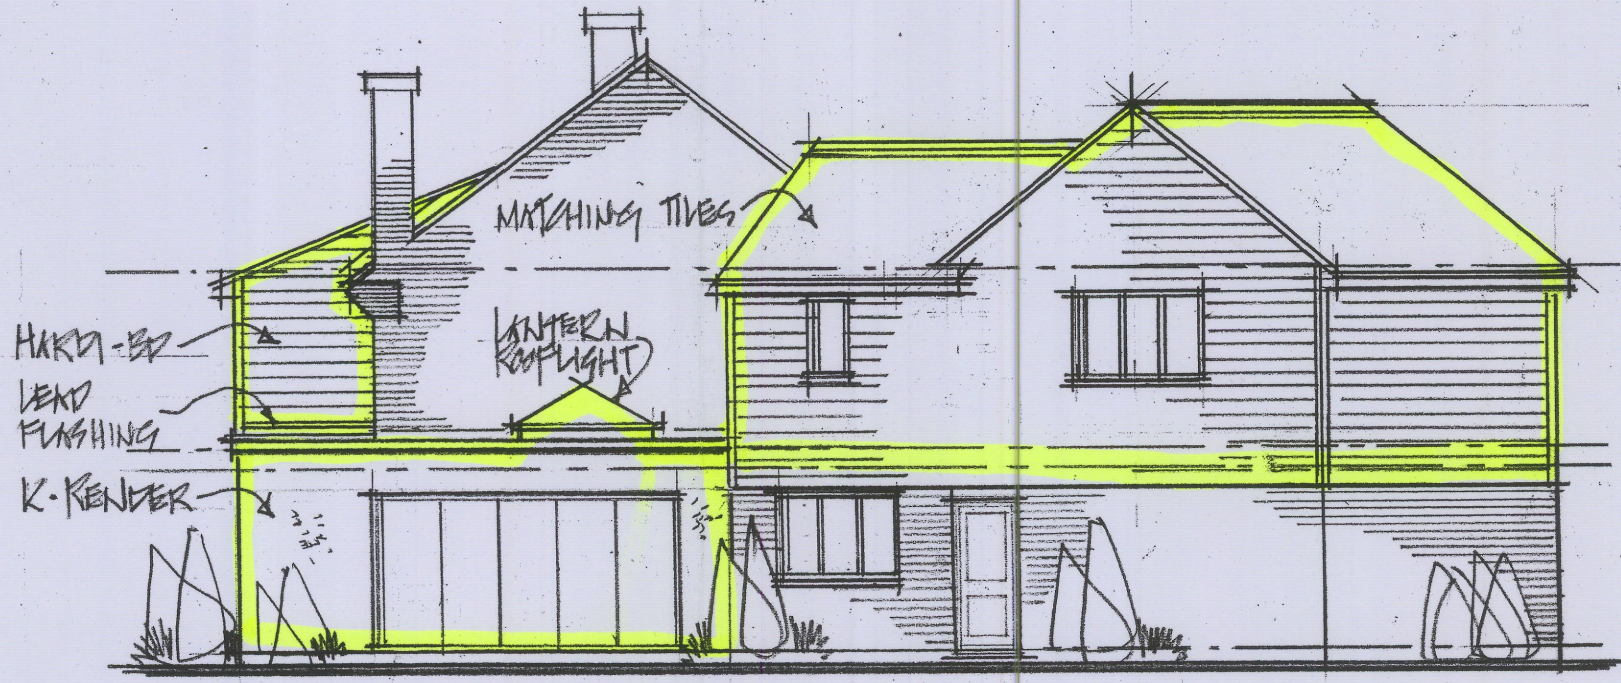

SIDE ELEVATION (EAST)

 

PRINT @ A3 SHEET SIZE

JOB TITLE
 15 TYLERS SEWARDS END

DRAWING TITLE
 PROPOSED GROUND FLOOR
 PROPOSED EAST ELEVATION

REVISIONS

| SCALE | DATE | DRAWN |
|-------|------------|-------|
| 1:100 | APRIL 2025 | |

DRAWING NO.

CC 0123.04