






approved north elevation

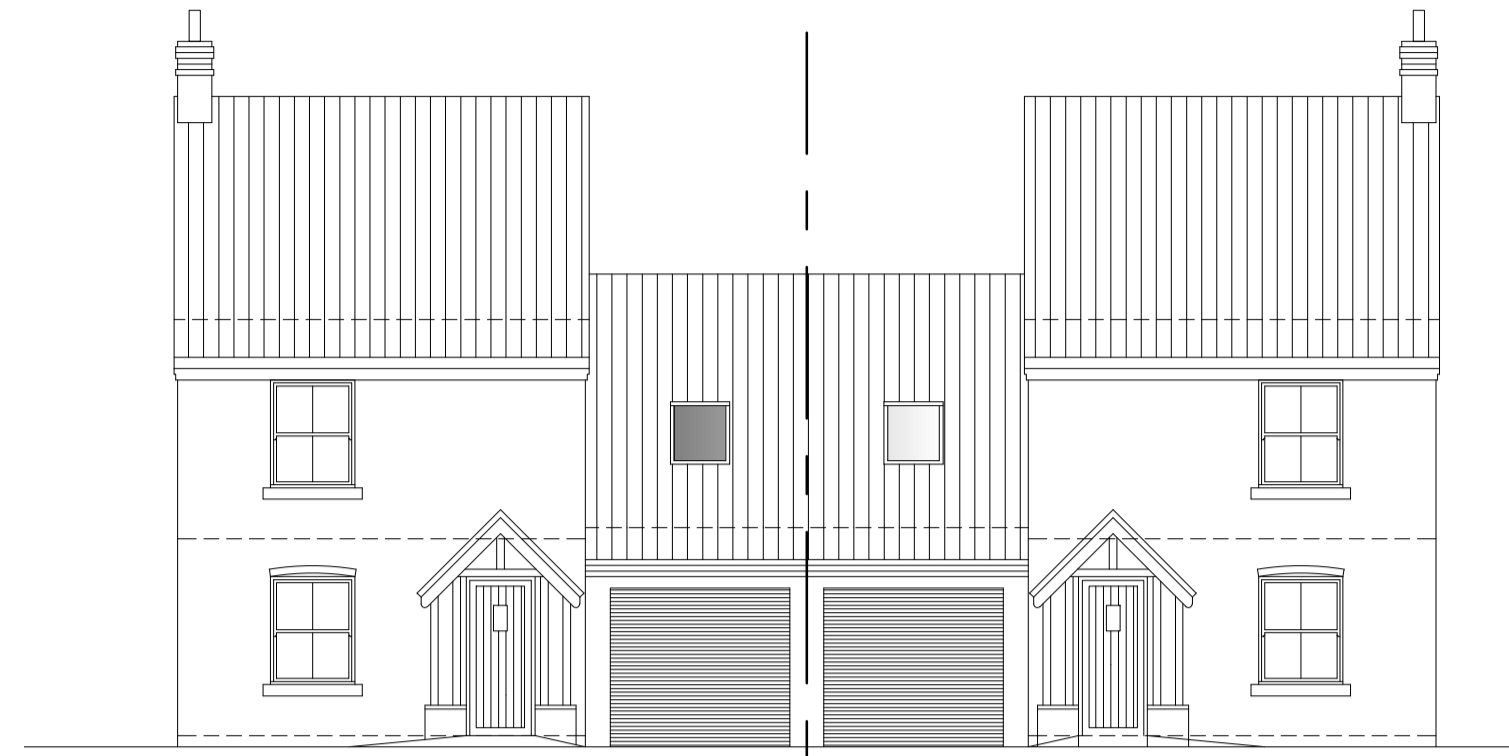


proposed north elevation

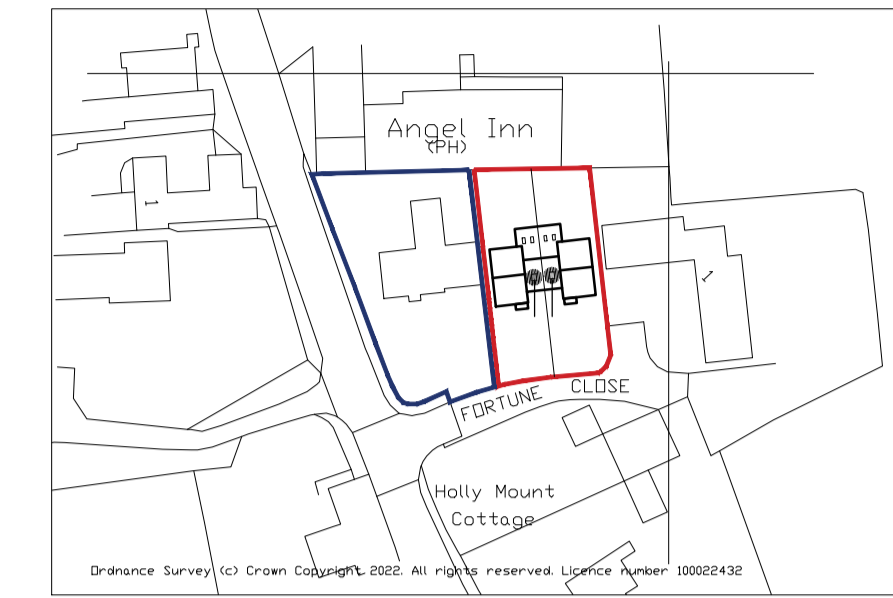

location plan - 1:1250

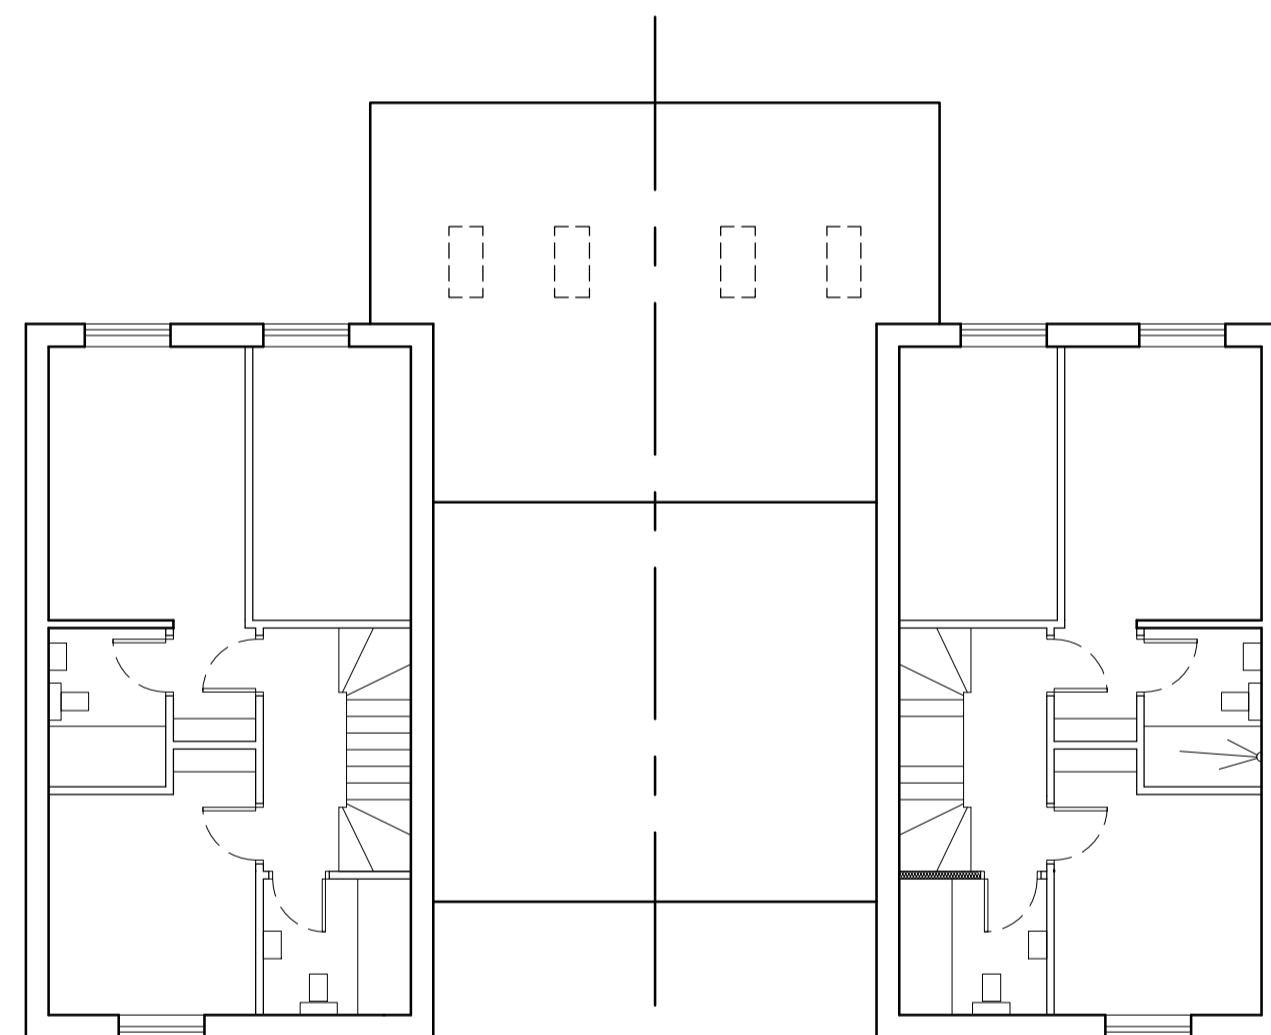


approved first floor plan

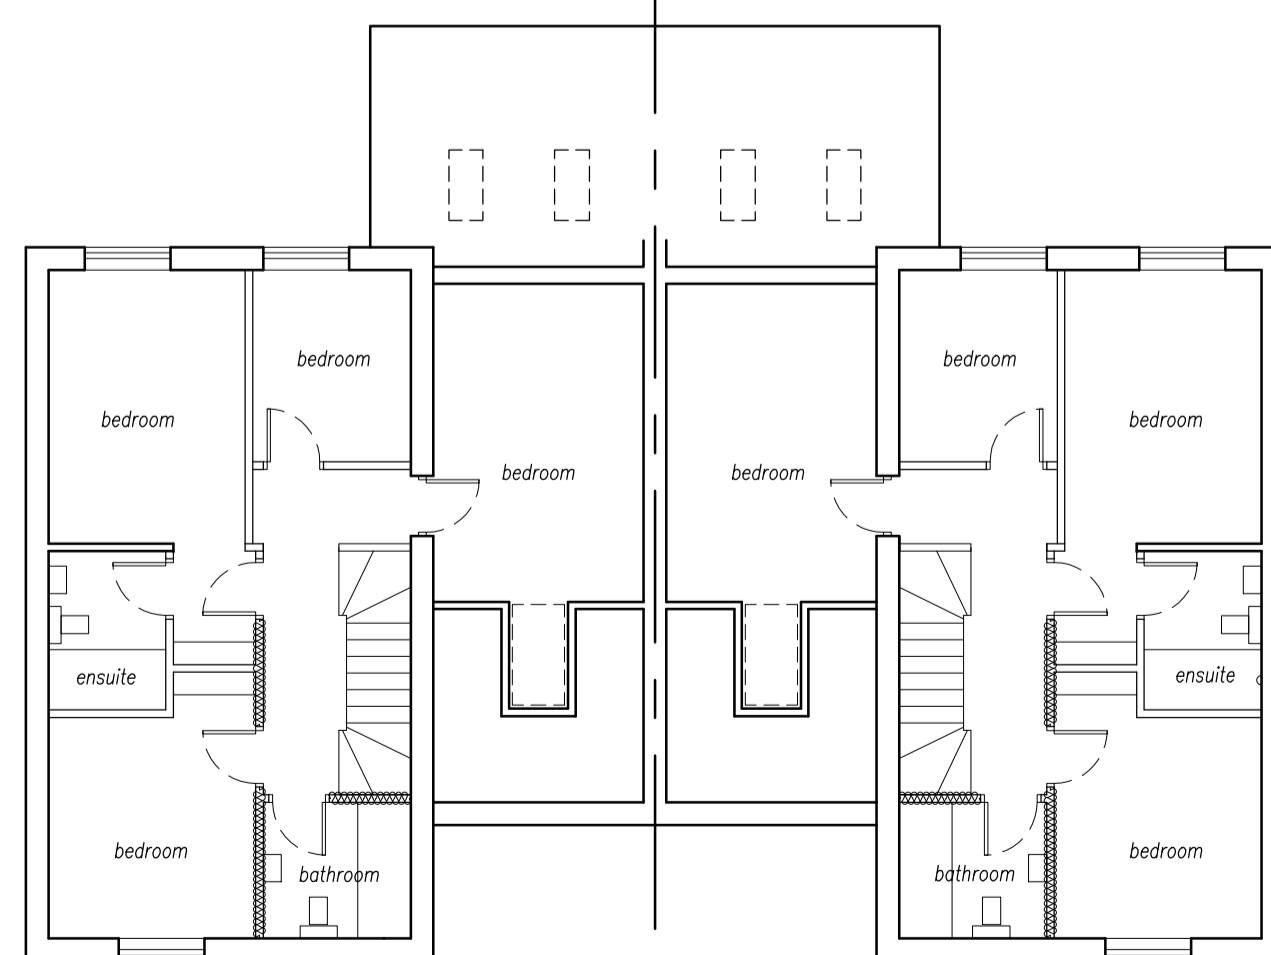

proposed first floor plan - additional bedroom over garage



site plan - 1:200

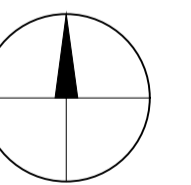

NOTES	This drawing is the copyright of FLARE VISUAL LTD and must not be reproduced without written consent. All dimensions to be verified on site prior to commencement of works. Any measurements are in mm unless otherwise stated.	
	All materials specified on this drawing are to be used in strict accordance with the manufacturers written instructions and current codes of practice.	
Project:	Proposed Development at Fortune Close, Kneesall	Drawn by:
Scale:	1:100, 1:200, 1:1250	Drawn by:
Date:	March 2023	Drawn by:
		VOC application drawing for plots 2&3
		F3066 - 05
flarevisual architecture		Flare Visual Ltd The Terrace Grantham St Lincoln LN21 1BD
07789685755 mail@flarevisual.co.uk www.flarevisual.co.uk		