




green oak repairs to window surround



green oak repairs to base cruck, wall studs and brace

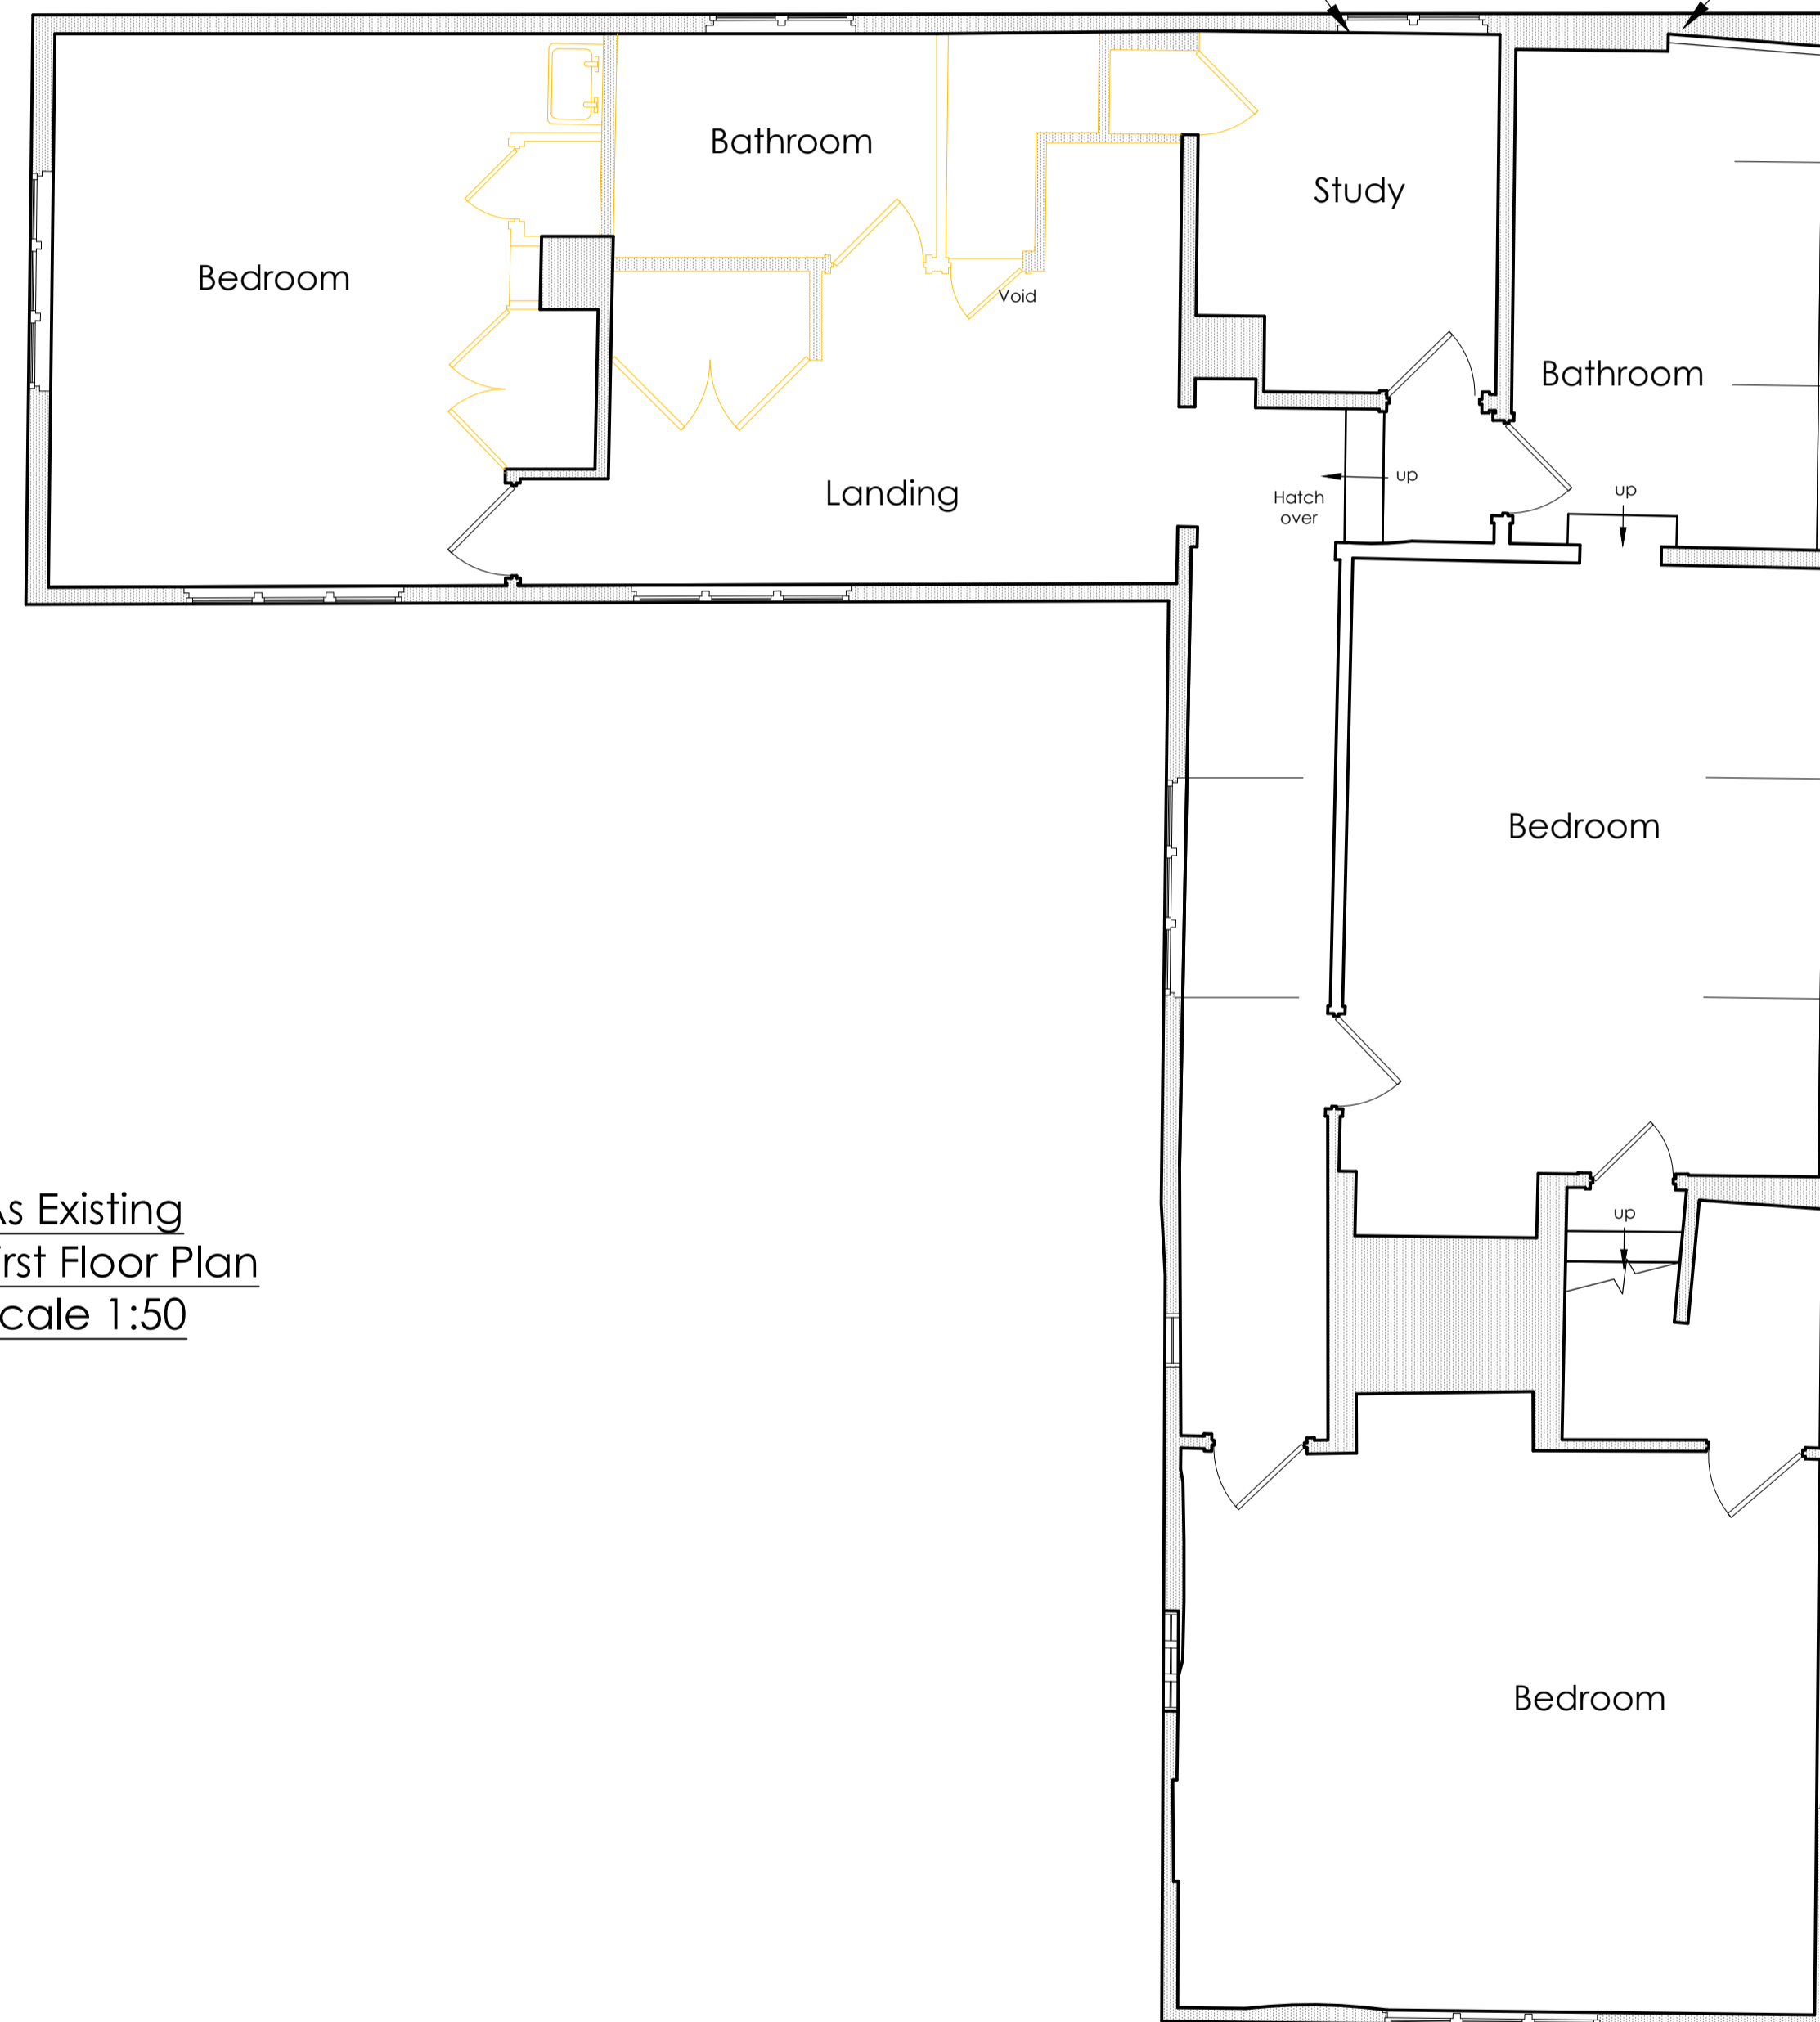


As Existing
First Floor Plan
Scale 1:50



green oak repairs to wall studs



green oak wall stud replacements/repairs

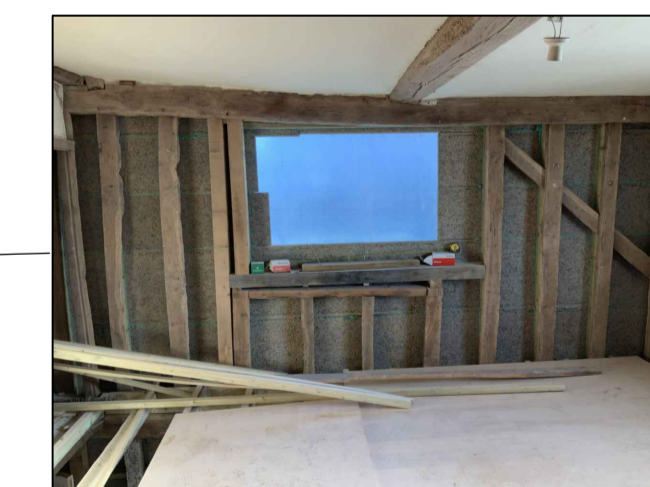

replacement and supplementary wall stud in green oak


Whymark & Moulton
 Chartered Surveyors &
 Building Engineers
 14 Cornard Road, Sudbury,
 Suffolk. CO10 2XA
 Tele: 01787 371371

Project **WOODLANDS FARM
 BILDESTON ROAD
 RINGSHALL
 SUFFOLK**
EXTERNAL TIMBER FRAME REPAIRS – 2
 Scale **1:50,** Date **March 2023**
 Drawing No **21/205 – 14**

Amendments