
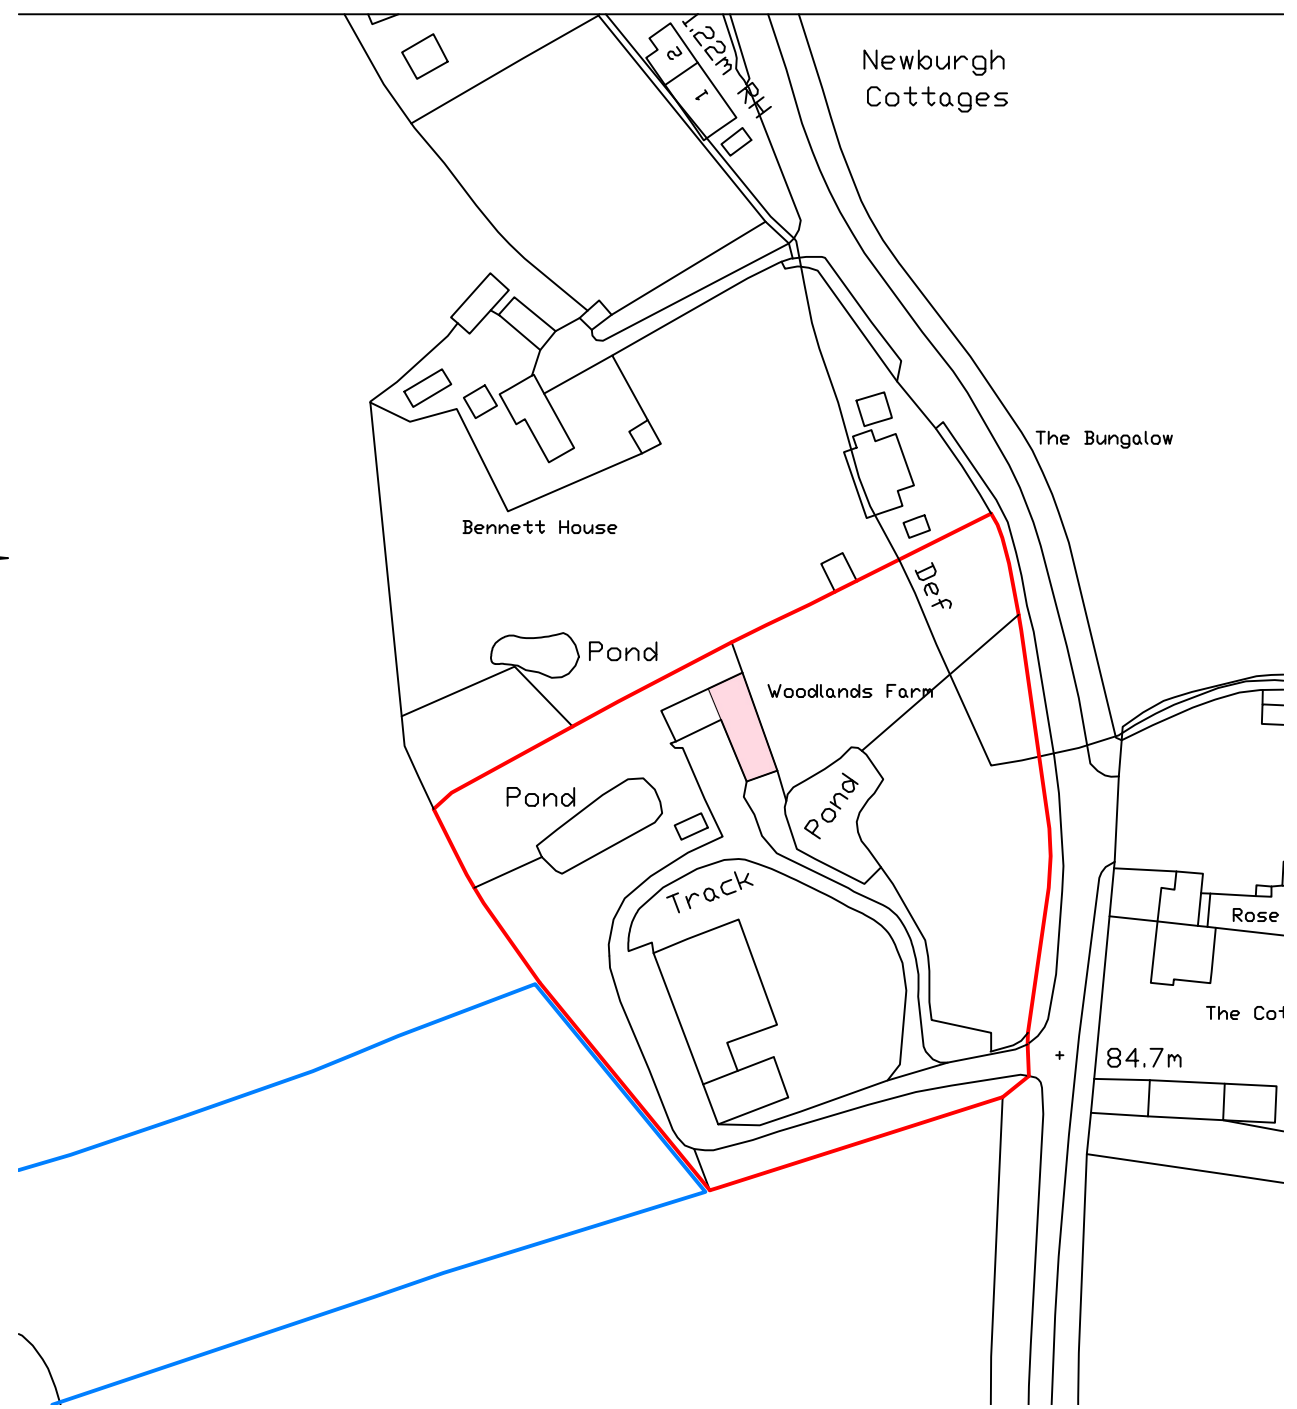



SITE PLAN

Scale 1:500 (m)

 

LOCATION PLAN

Scale 1:1250 (m)

 

Project

**WOODLANDS FARM  
BILDESTON ROAD  
RINGSHALL  
SUFFOLK**

**SITE AND LOCATION PLAN**

Amendments

Scale **1:500, 1:1250**

Date **May 2022**

Drawing No **21/205-01**



**Whymark & Moulton**

Chartered Surveyors &  
Building Engineers

14 Cornard Road, Sudbury,  
Suffolk. CO10 2XA

Tele: 01787 371371