



Report all discrepancies, errors and omissions. Verify all dimensions on site before commencing any work on site or preparing shop drawings. All materials, components and workmanship are to comply with the relevant British Standards, Codes of Practice, and appropriate manufacturers recommendations that from time to time shall apply. For all specialist work, see relevant specialist manufacturers drawings.

This drawing and design are copyright of The Property Design Studio Ltd.


Revision	Date	Initial

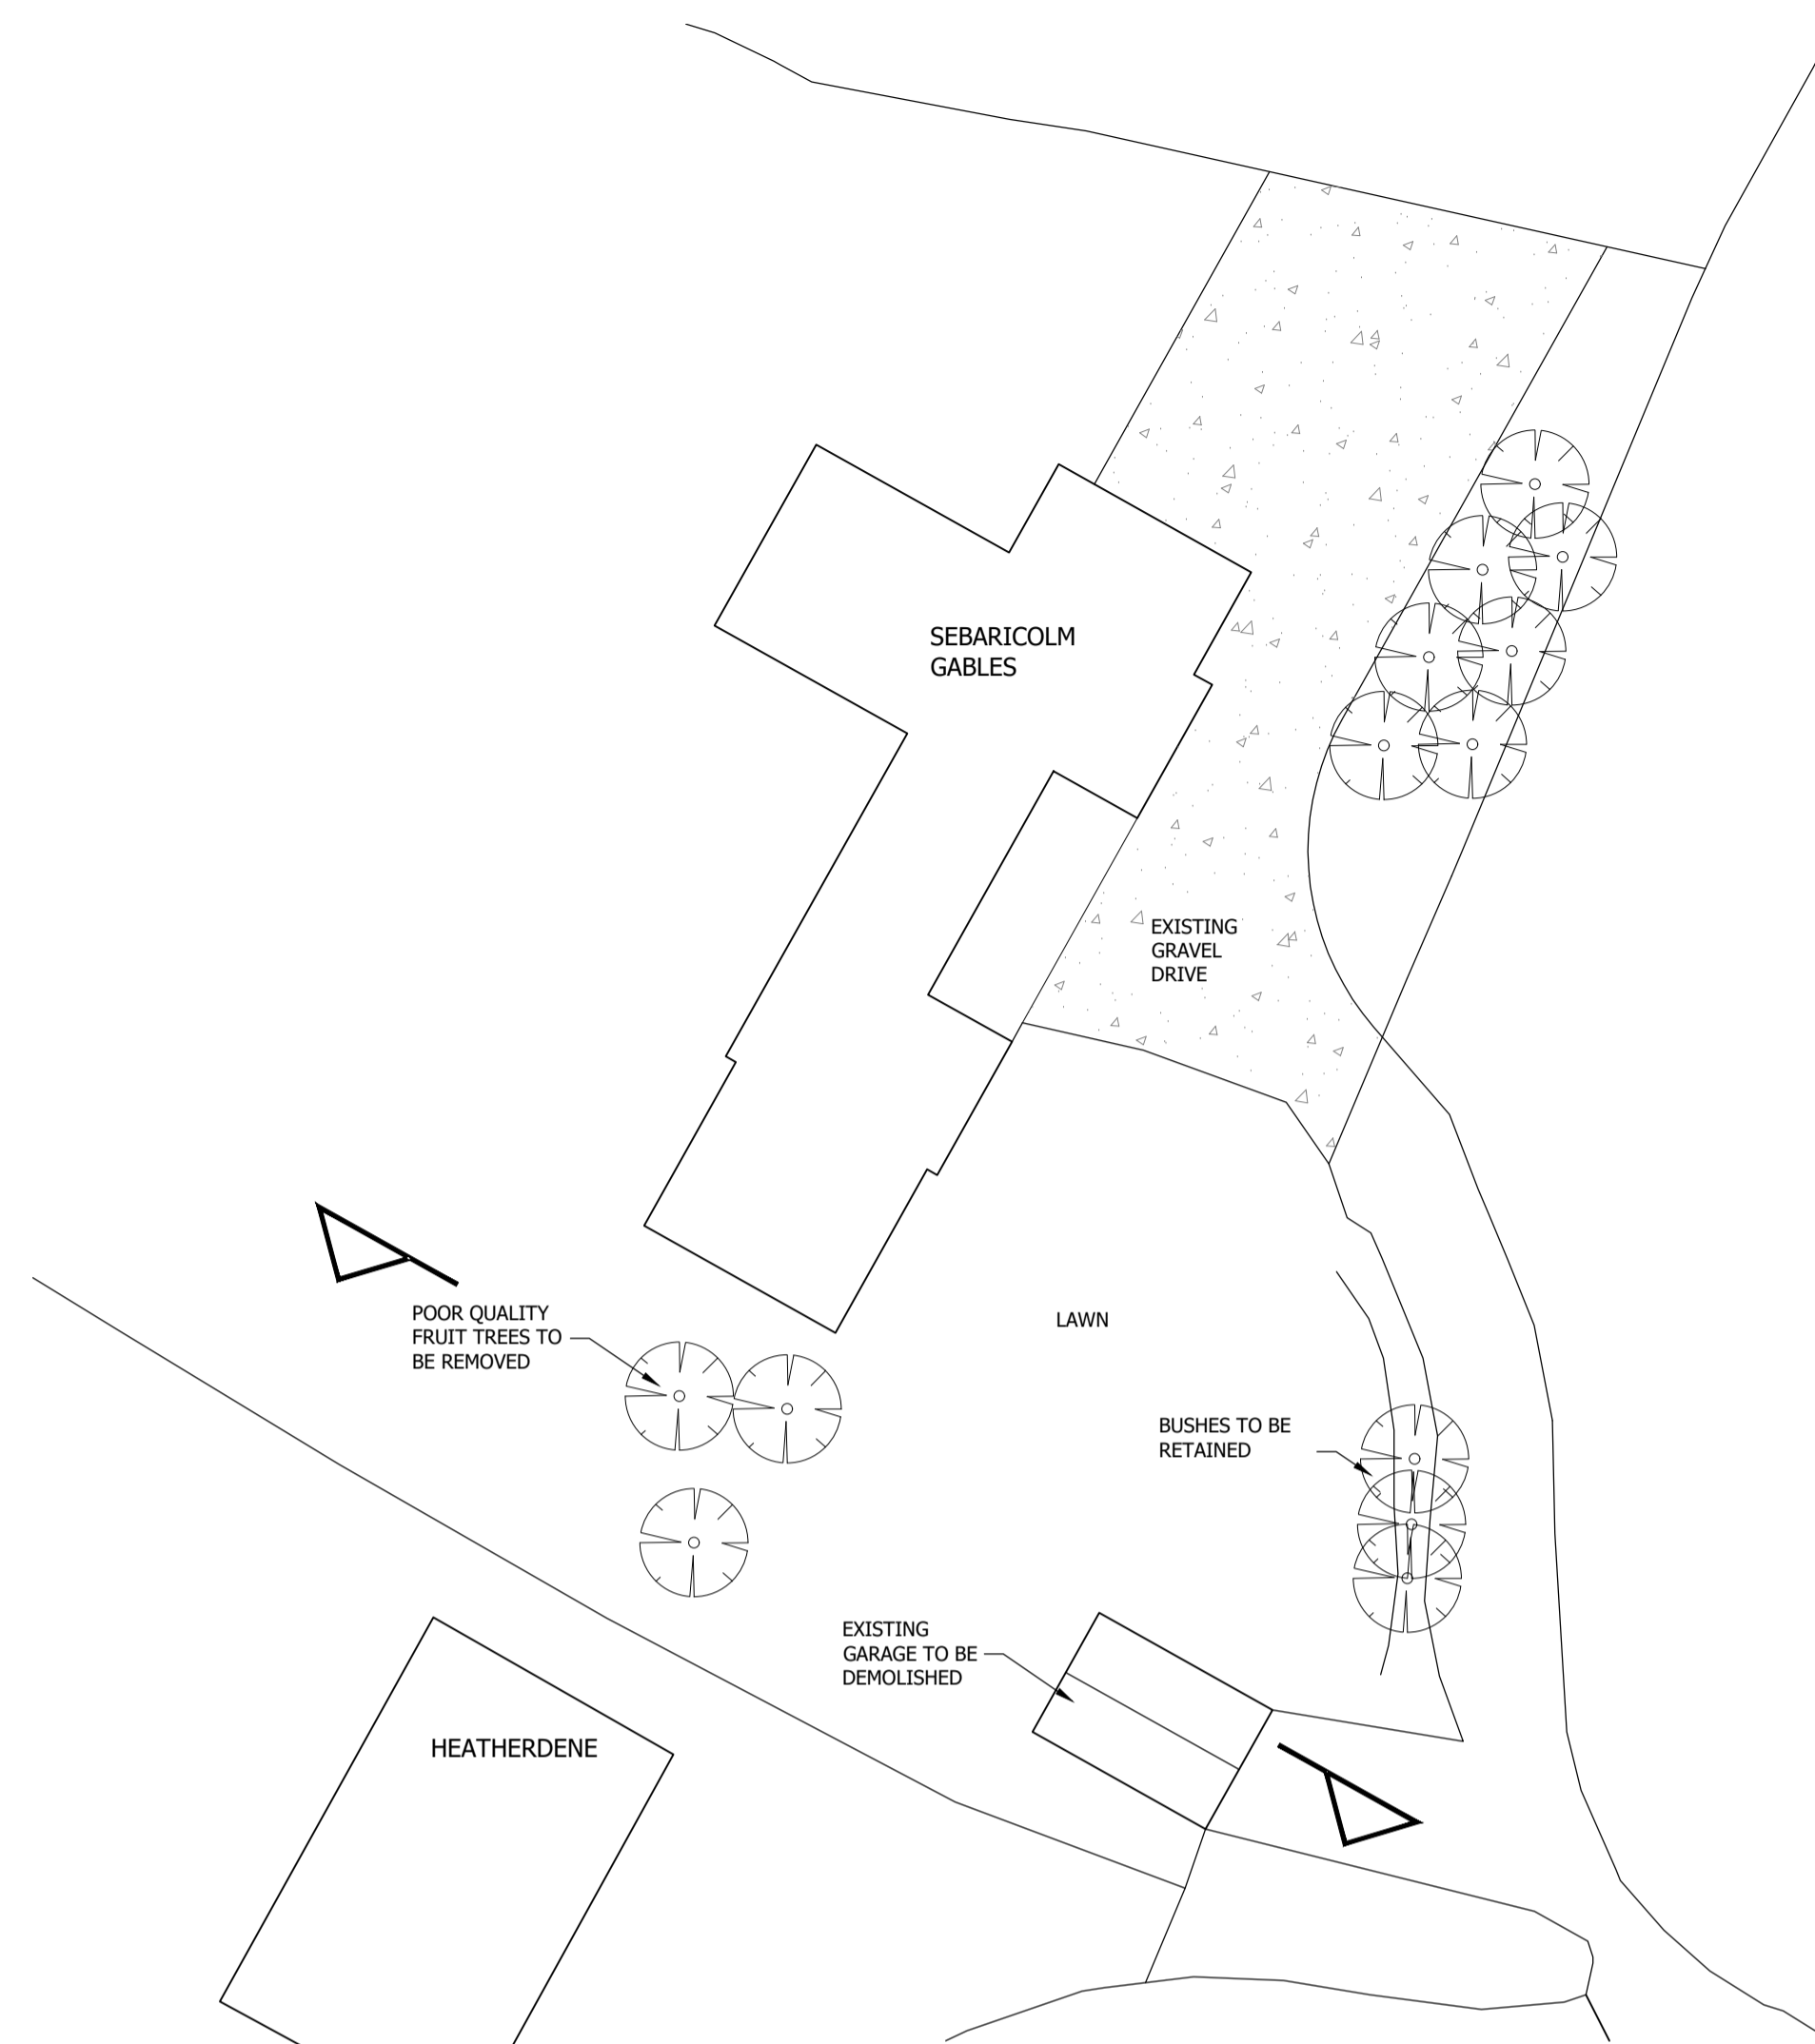


EXISTING BLOCK PLAN
1:200 @ A1

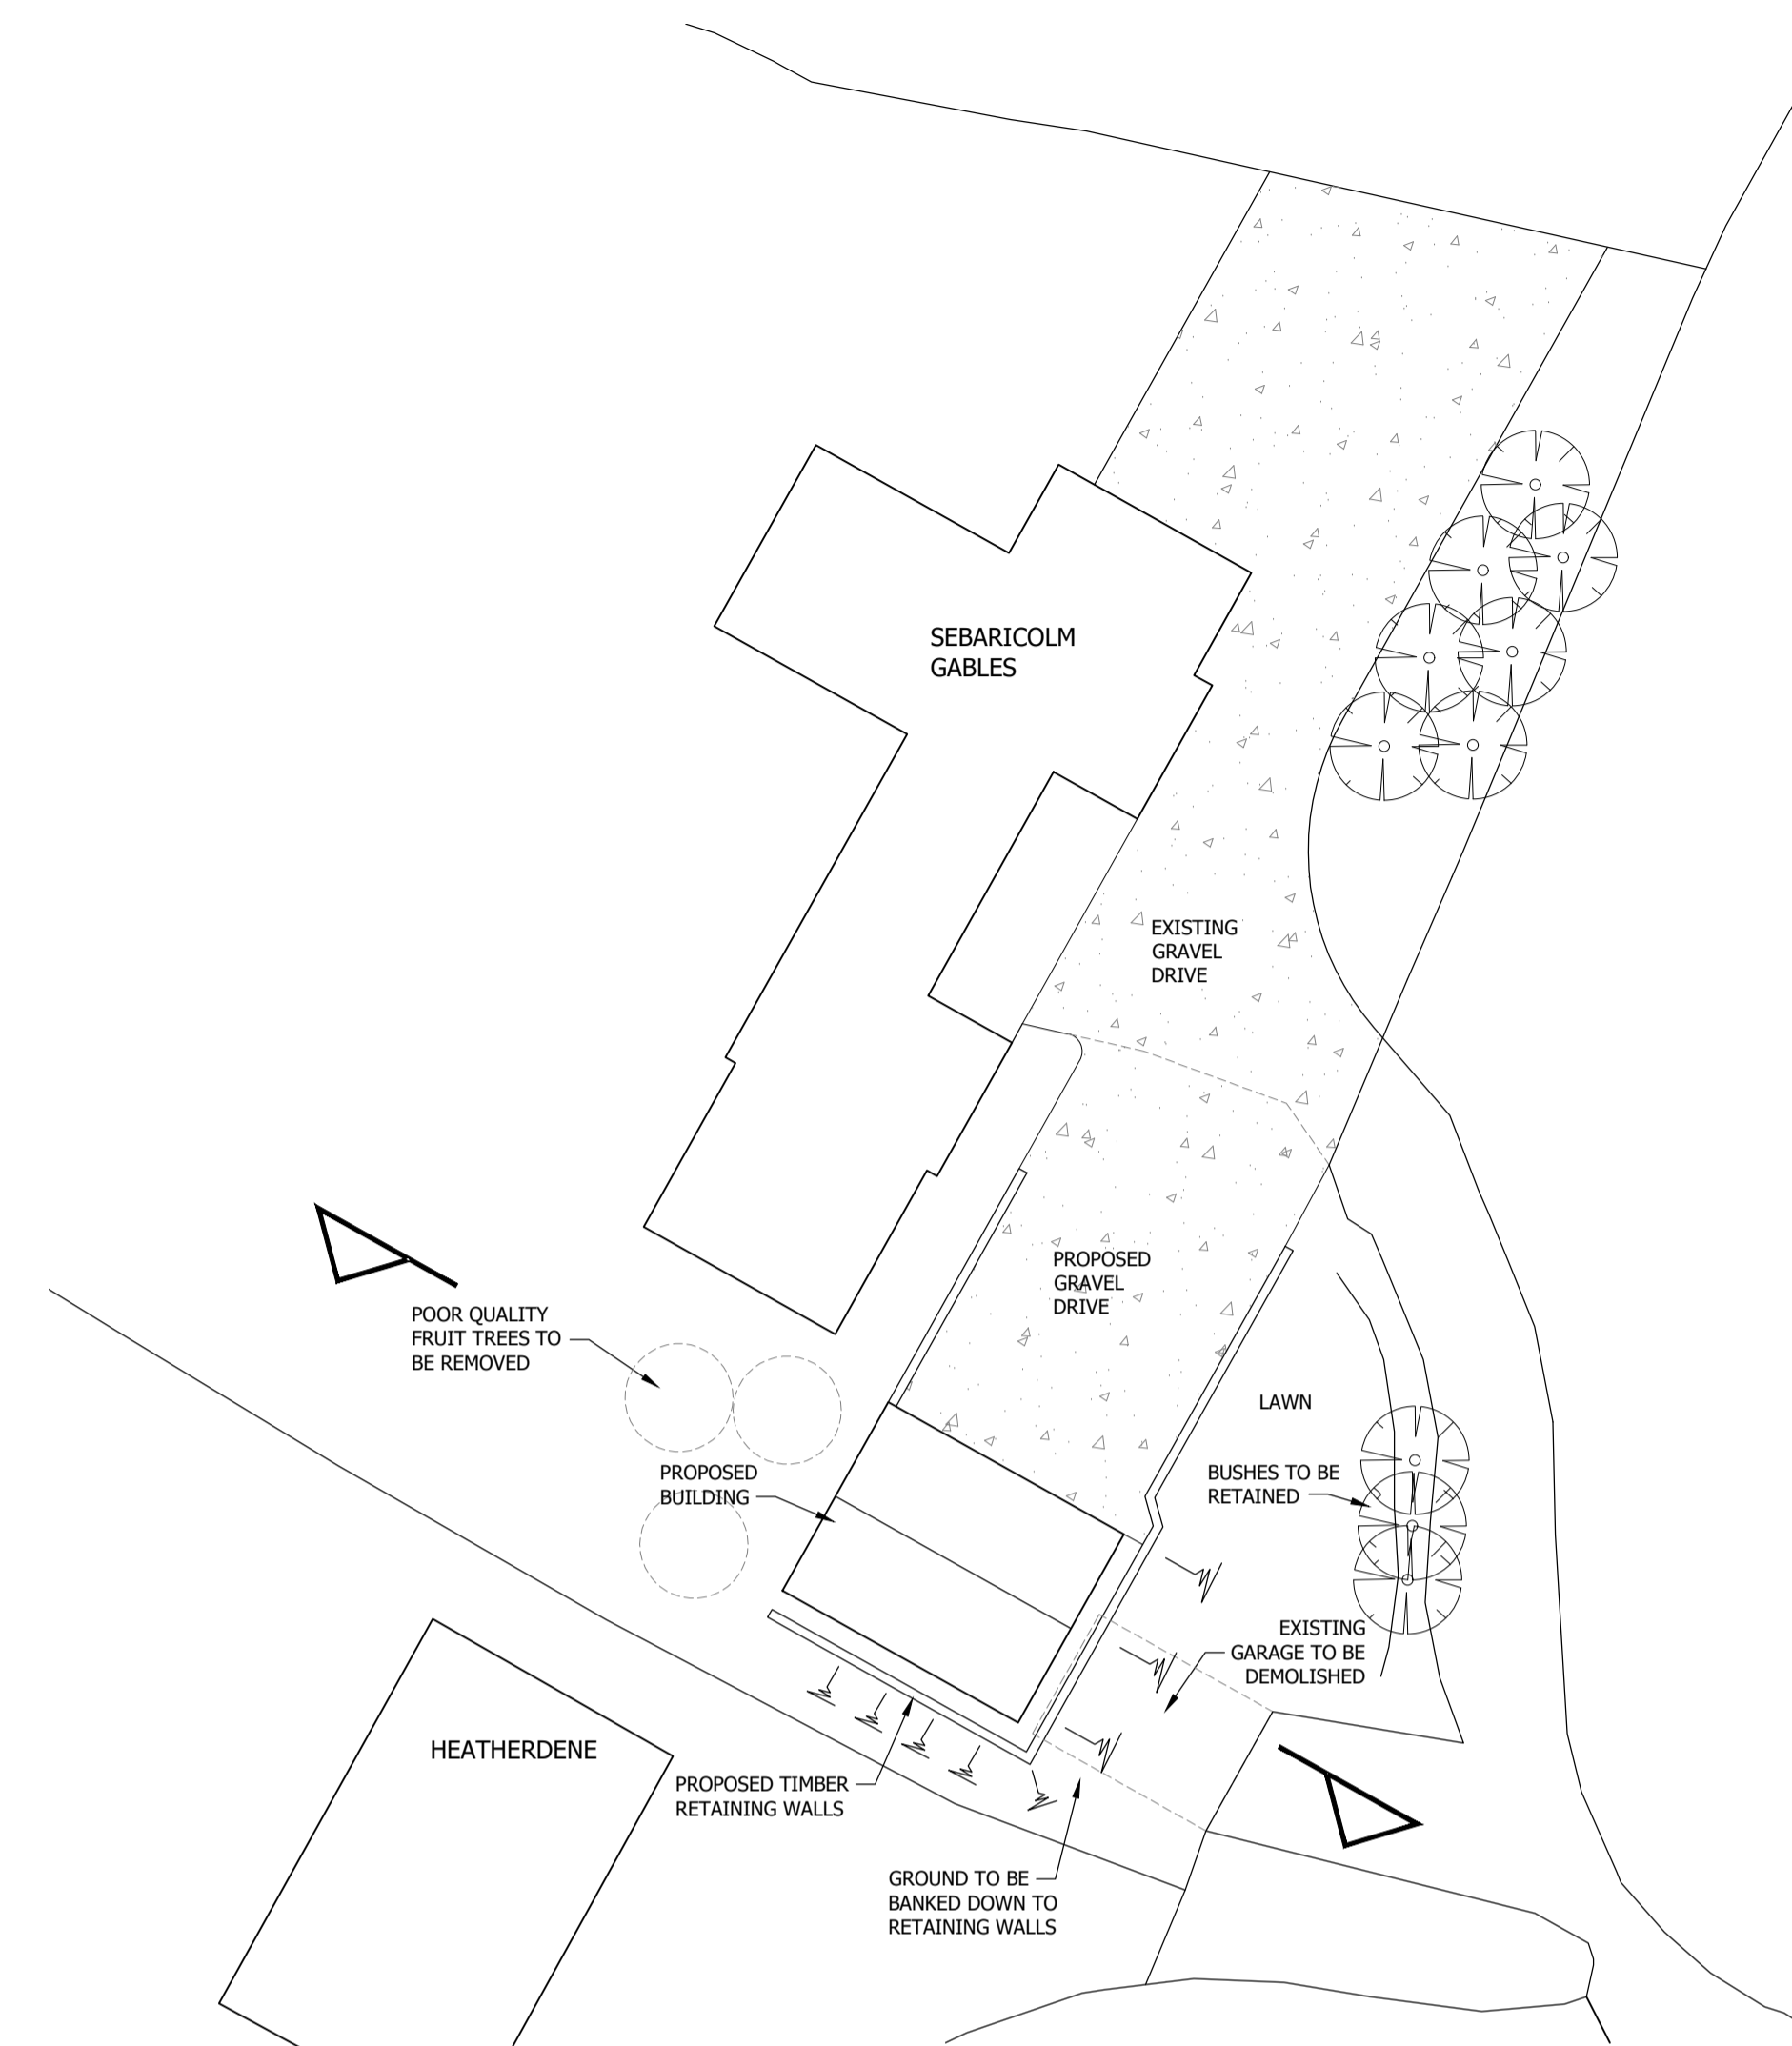


PROPOSED BLOCK PLAN
1:200 @ A1

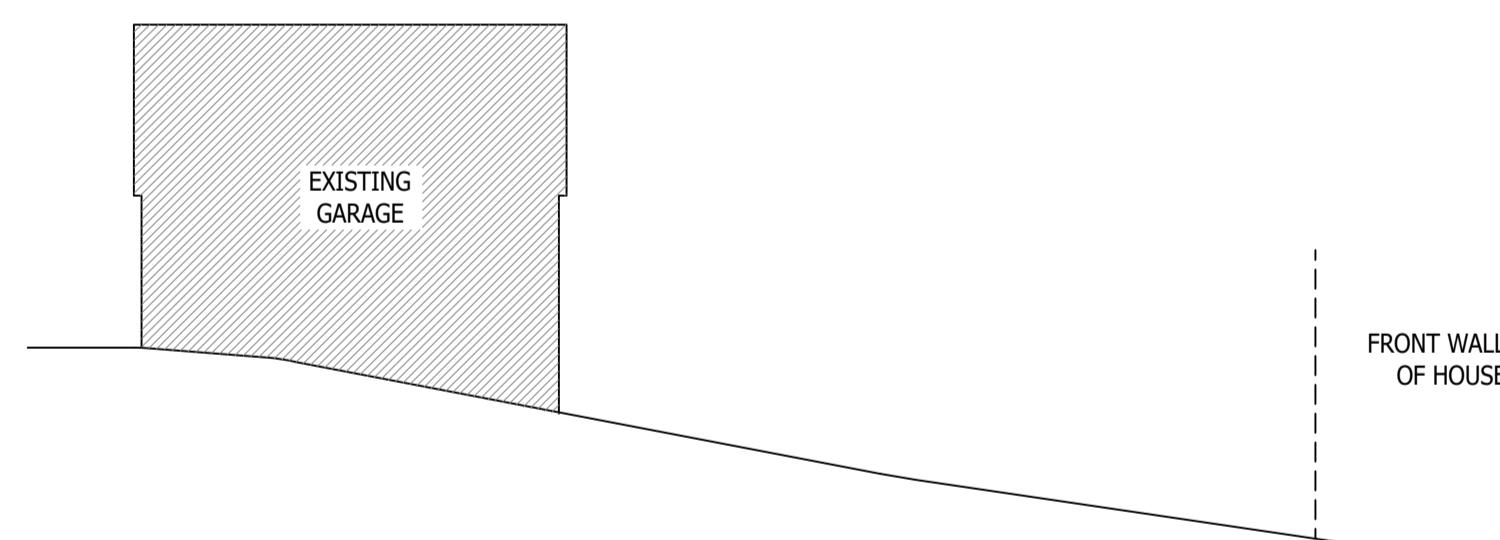


EXISTING SITE SECTION
1:100 SCALE @ A1

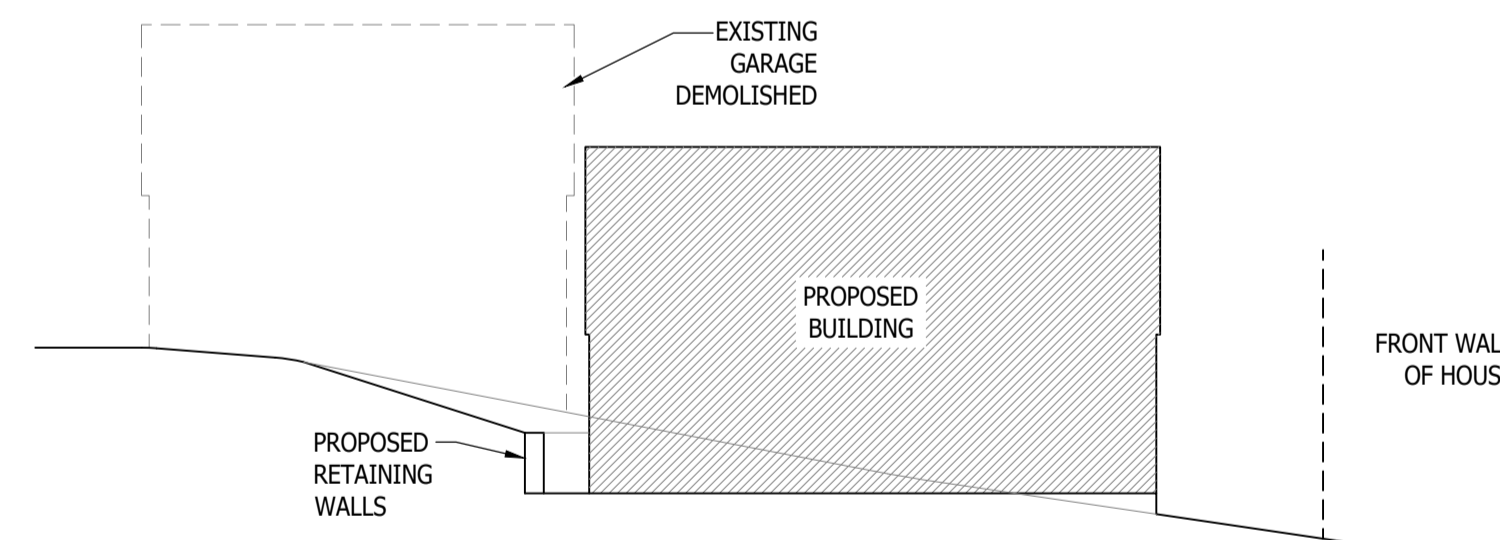

PROPOSED SITE SECTION
1:100 SCALE @ A1

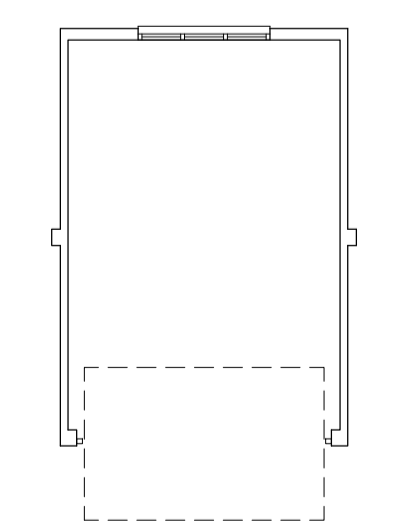

EXISTING GARAGE FLOOR PLAN
1:100 SCALE @ A1

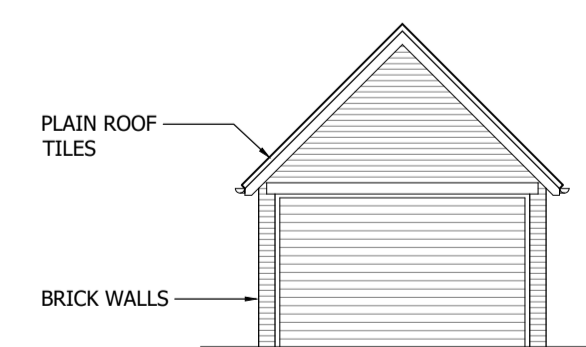


FRONT ELEVATION
1:100 SCALE @ A1




SIDE ELEVATION



REAR ELEVATION

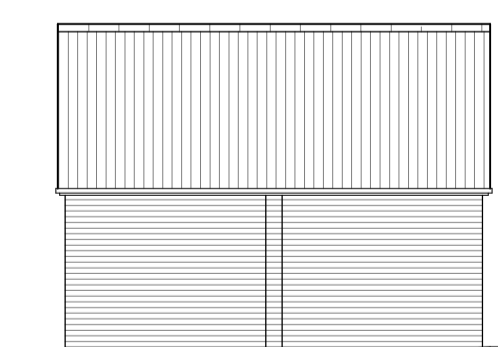

END ELEVATION

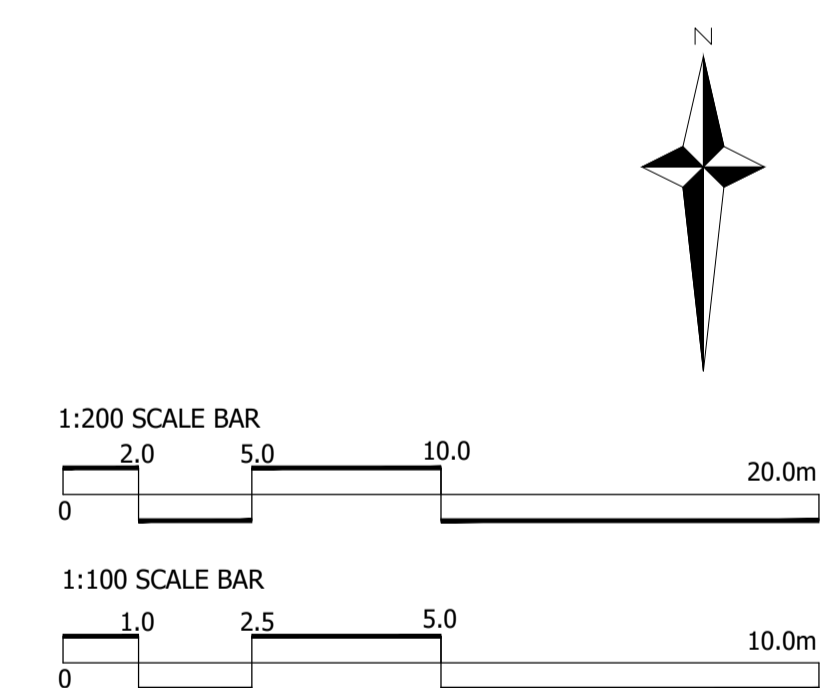


Status
PLANNING

Project
**PROPOSED GARAGE / OFFICE
SEBARICOLM GABLES
NEWTOWN COMMON
HAMPSHIRE**

Drawing Title
**BLOCK PLANS
SITE SECTIONS**

Date	Scale	Drawn by
05.04.2023	1:100 @ A1	NP
Project No	1:200 @ A3	Revision
1250	100	

THE PROPERTY DESIGN STUDIO LTD
ASHTON GROVE
BALL HILL
NEWBURY
BERKSHIRE
RG20 0NL

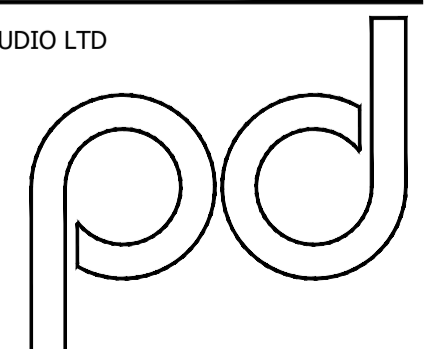

T : 01635 254910
M : 07917 203071
E : nick@pdstudio.org