


EXISTING GROUND FLOOR PLAN 1:50

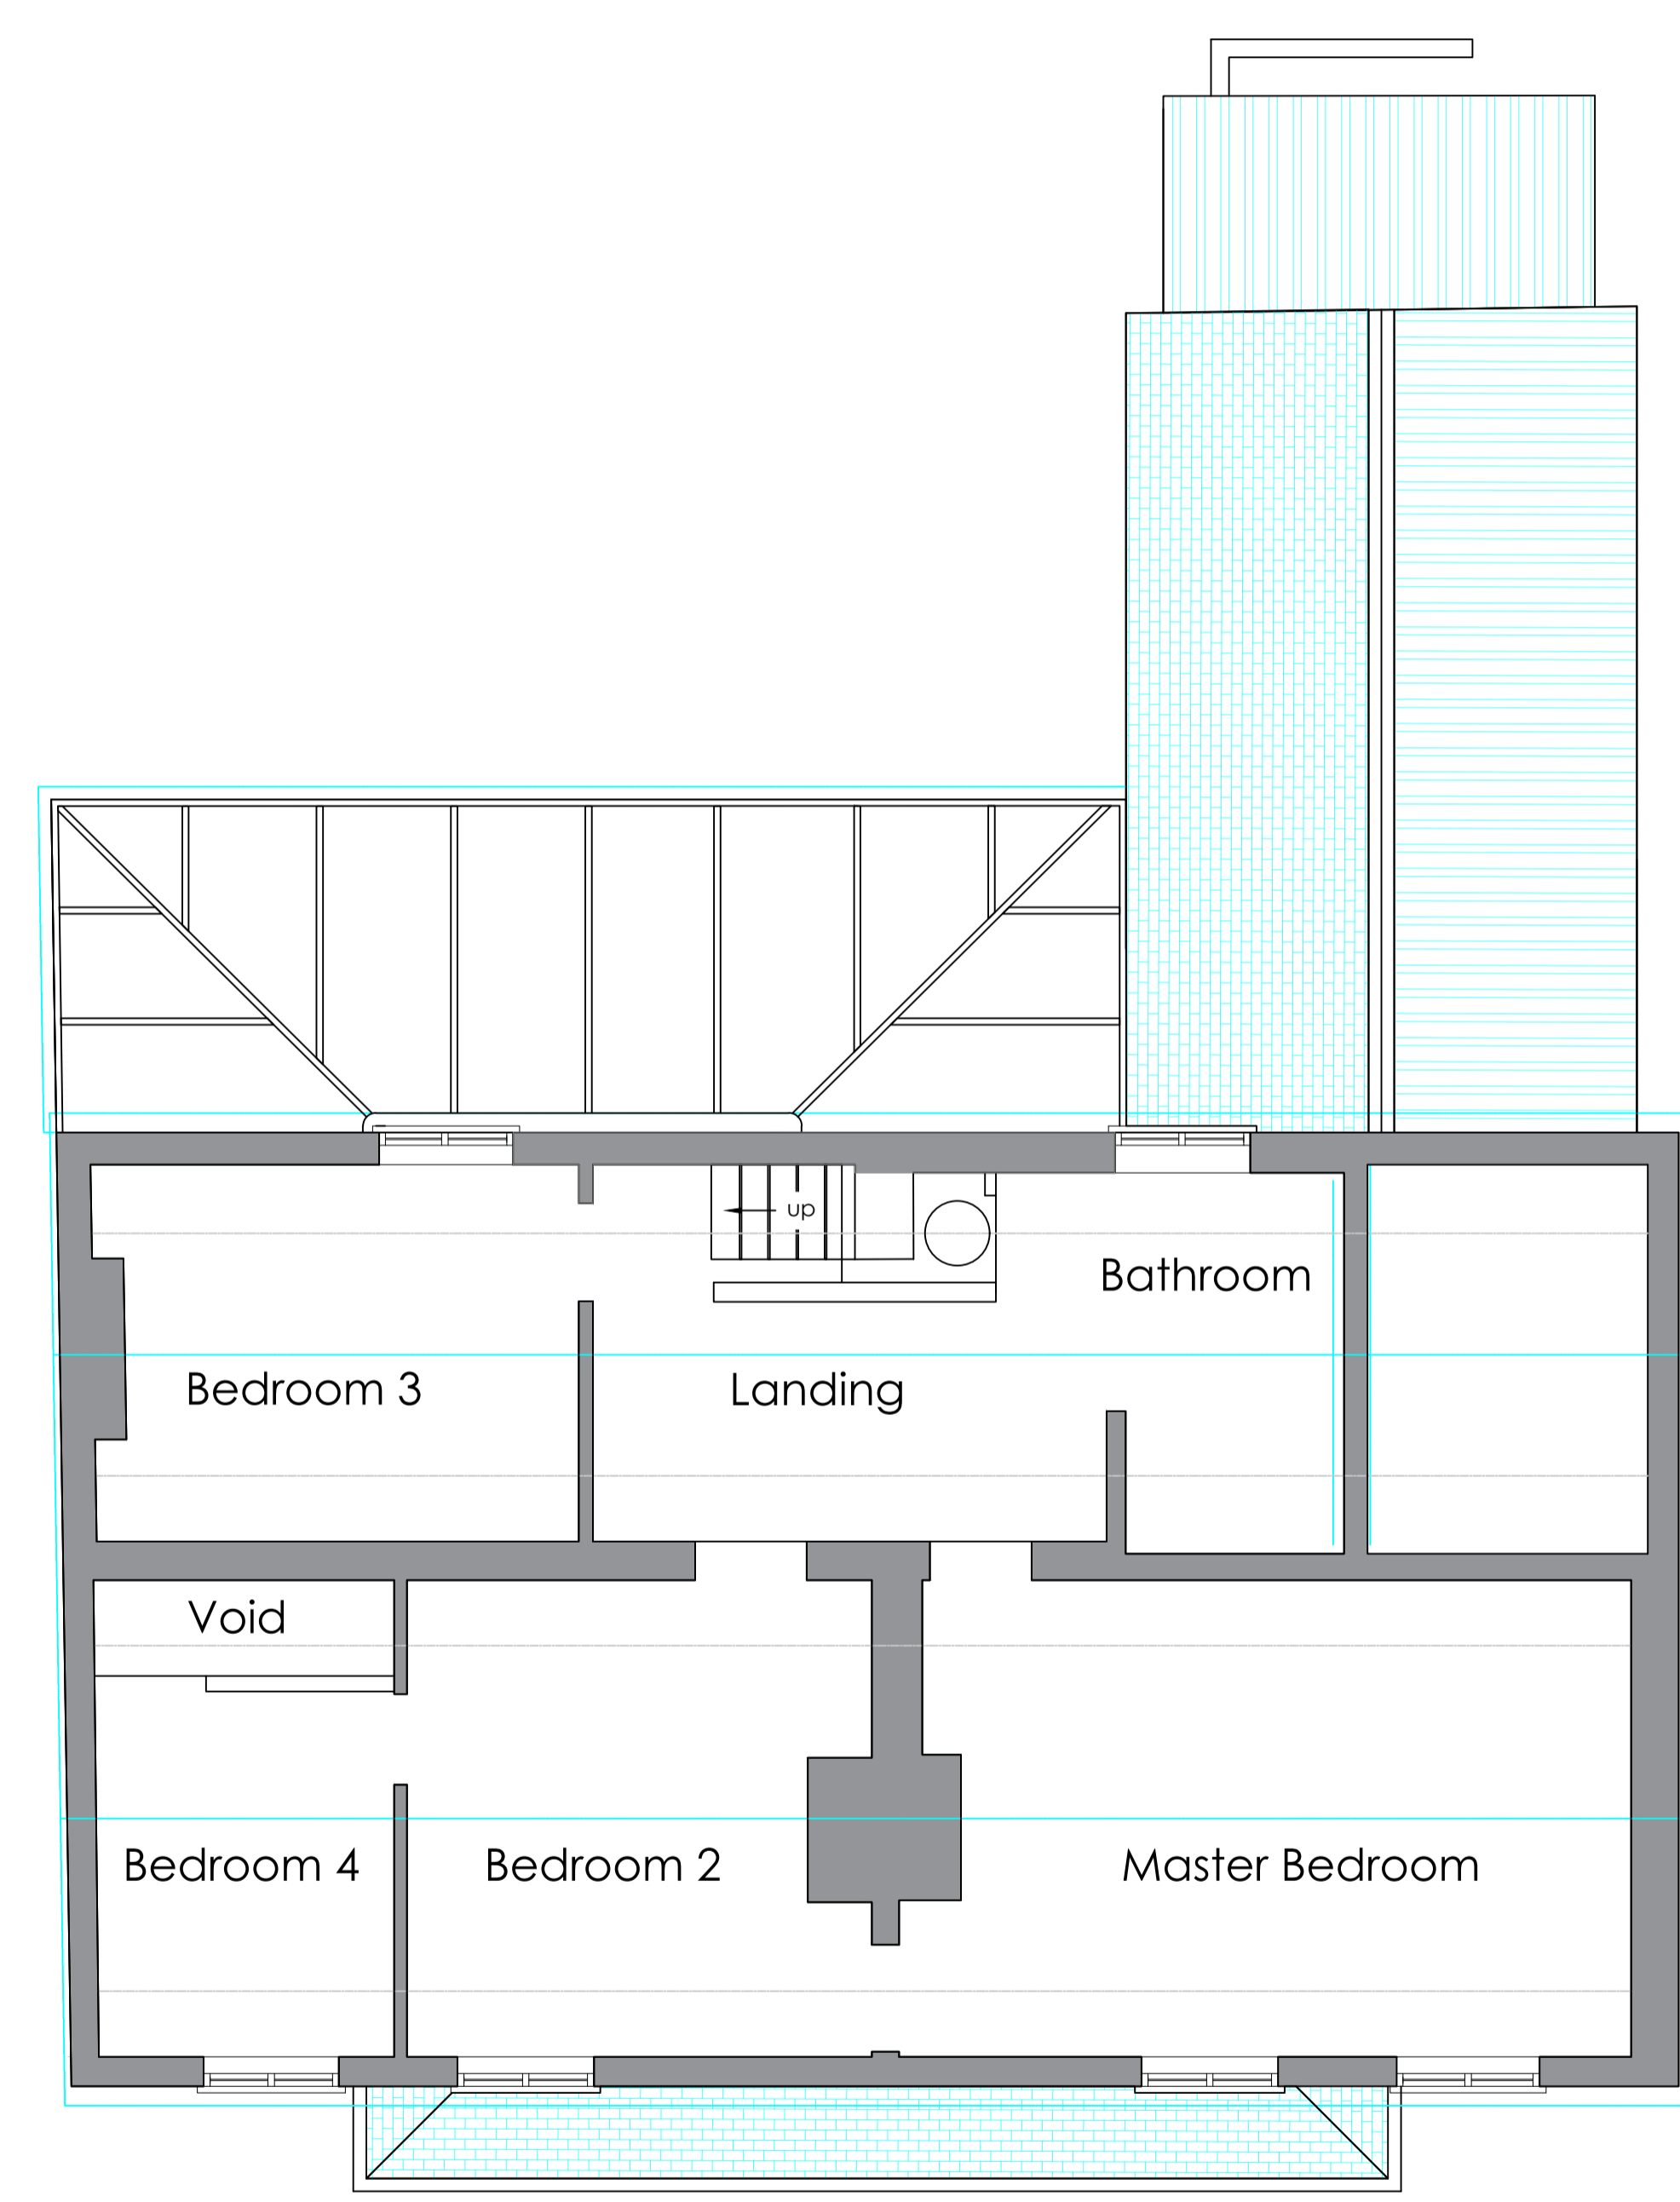


EXISTING FIRST FLOOR PLAN 1:50

• NOTES

1. Refer to:

ORIGINAL DRAWING SIZE A1

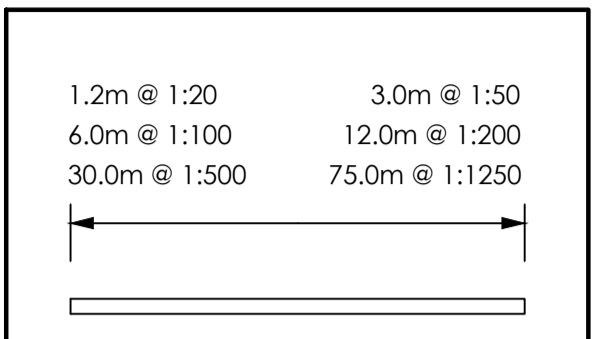

Issue	Details	By	Date

• CLIENT
 Mr. & Mrs. Sharpe

• JOB LOCATION
 Corner Farm, Standish Lane,
 Gloucester, GL2 7LZ

• TITLE
PROPOSED ALTERATIONS
 Existing Survey
 Floor Plans

All dimensions to be checked on site
 This drawing is COPYRIGHT

MDHP 
 Consulting Civil & Structural Engineers

52 High Street Stonehouse Glos GL10 2NA
 Telephone: 01453 824551
 email: consult@mdhp.co.uk
 website: www.mdhp.co.uk

• DRAWN ac • SCALE
 • DATE Jan. 23 1:50

• DRAWING No.
 21799/2B