




AS PROPOSED GROUND FLOOR PLAN

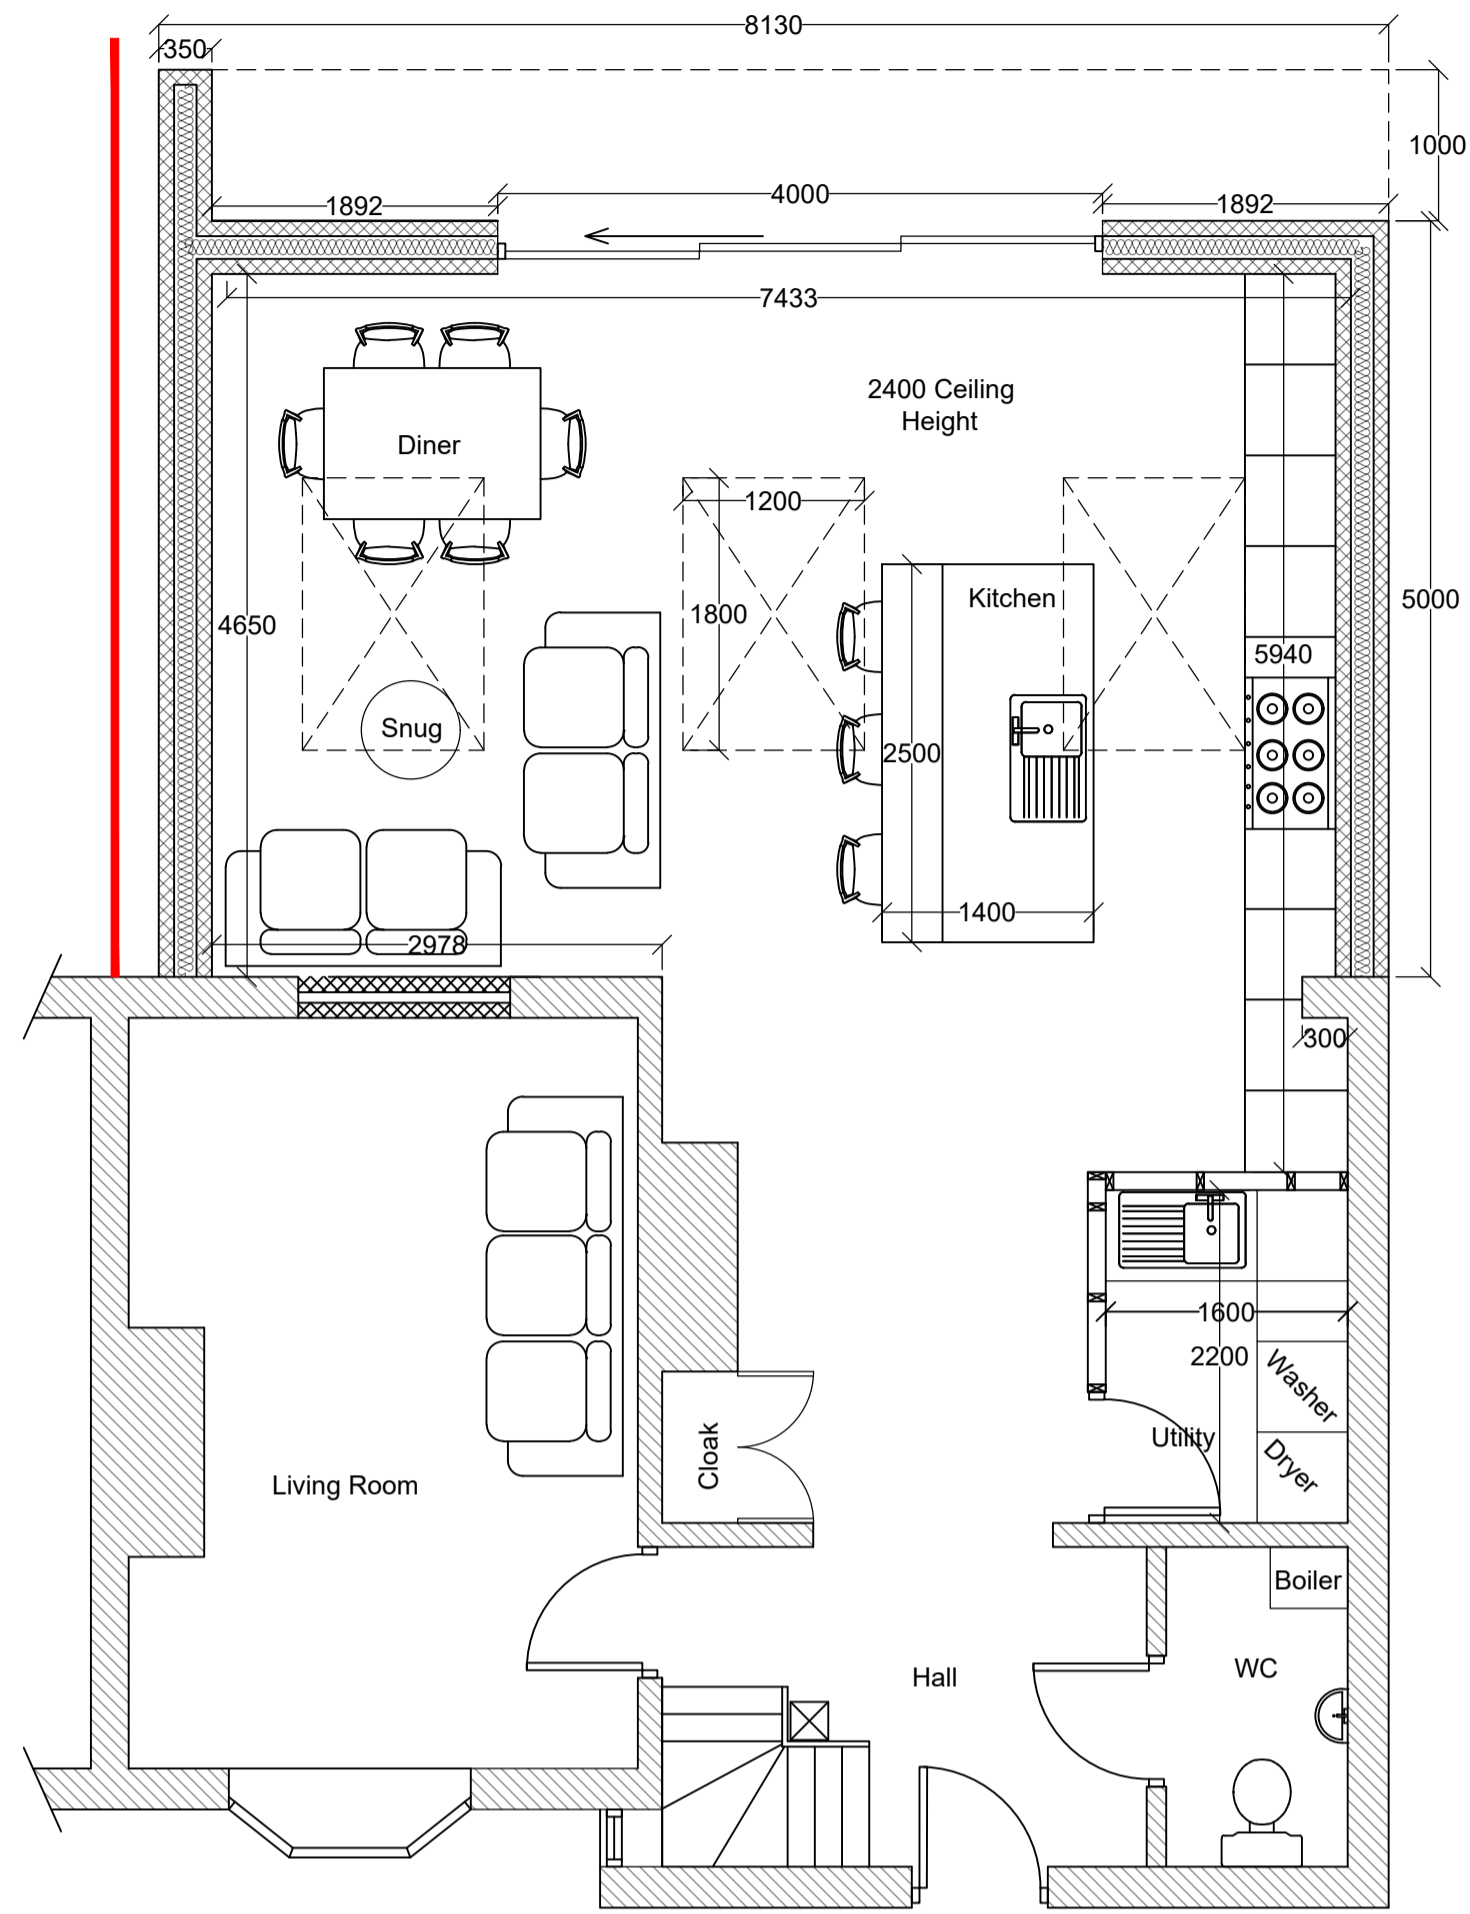


AS PROPOSED FIRST FLOOR PLAN

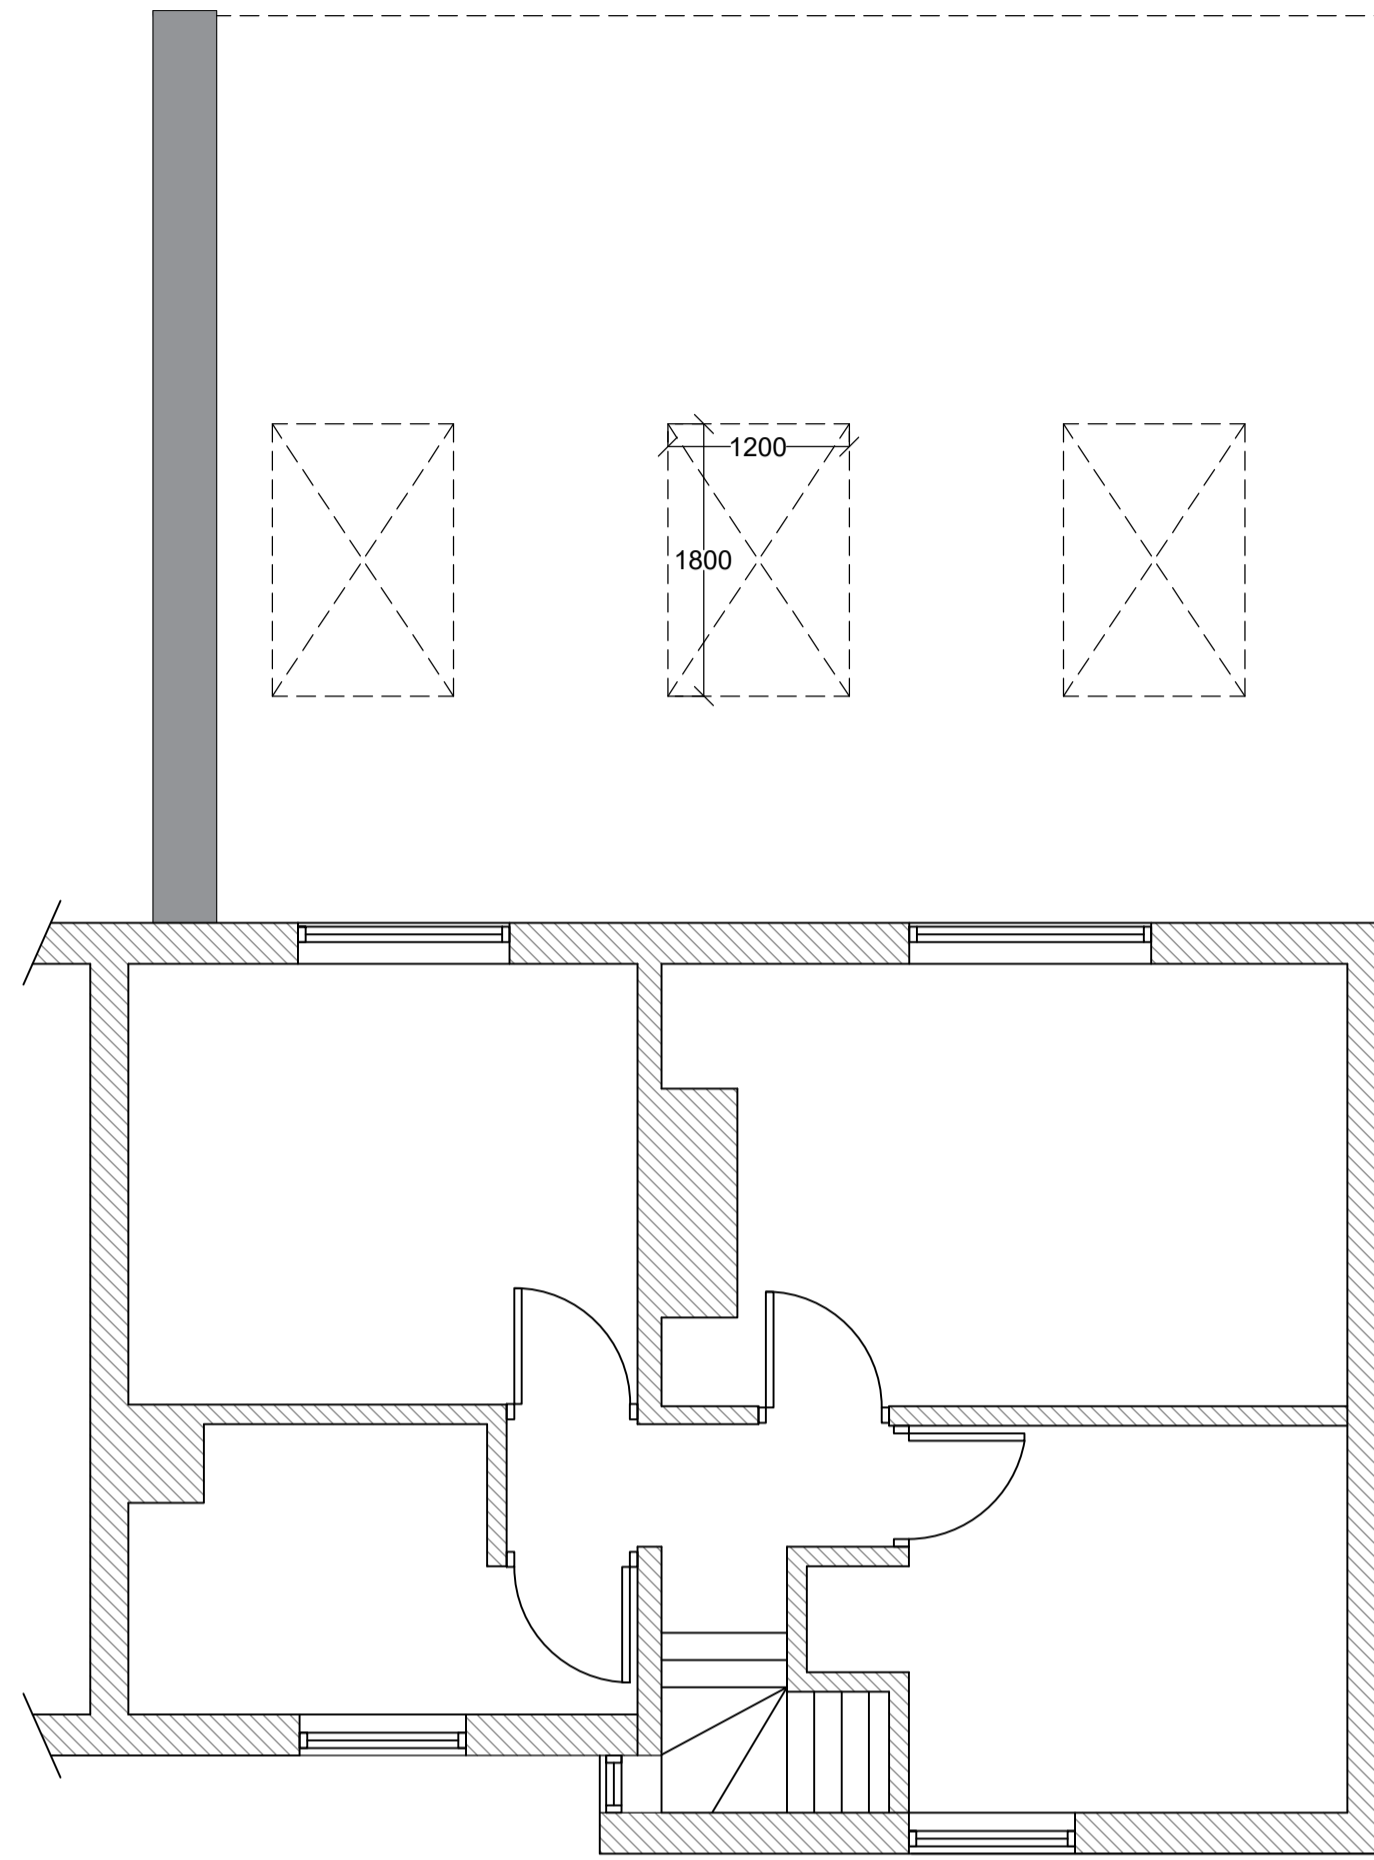


AS PROPOSED REAR ELEVATION

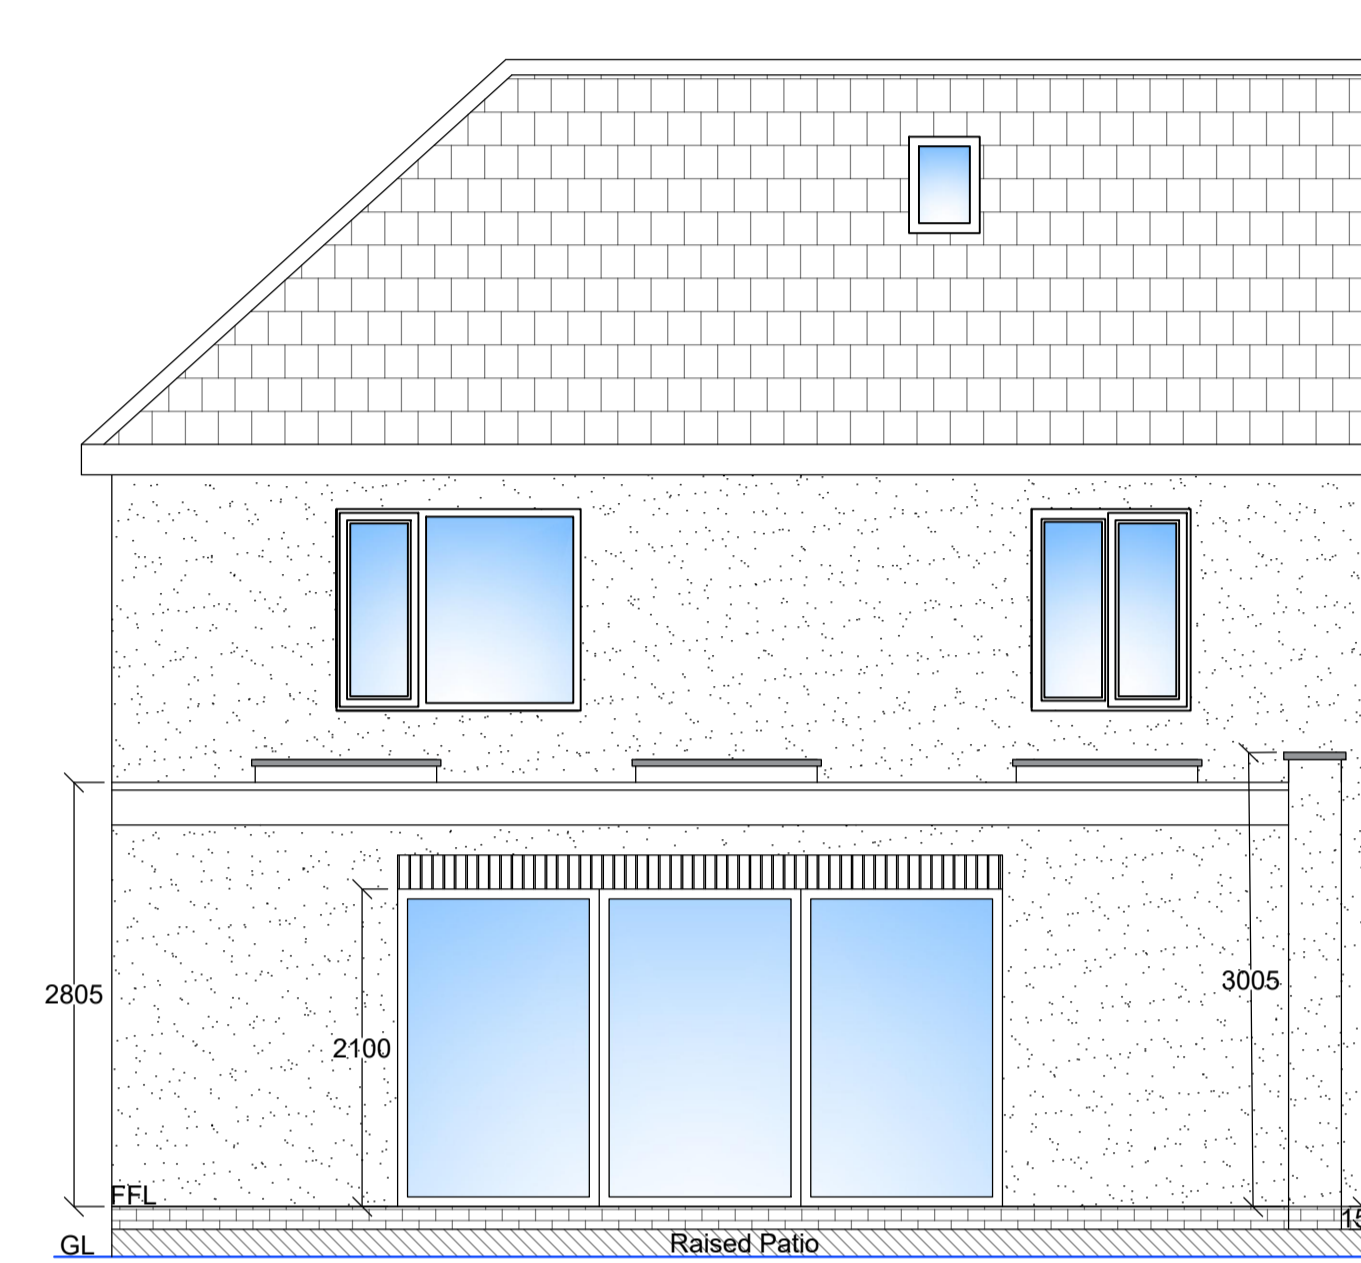

AS PROPOSED RIGHT HAND SIDE ELEVATION

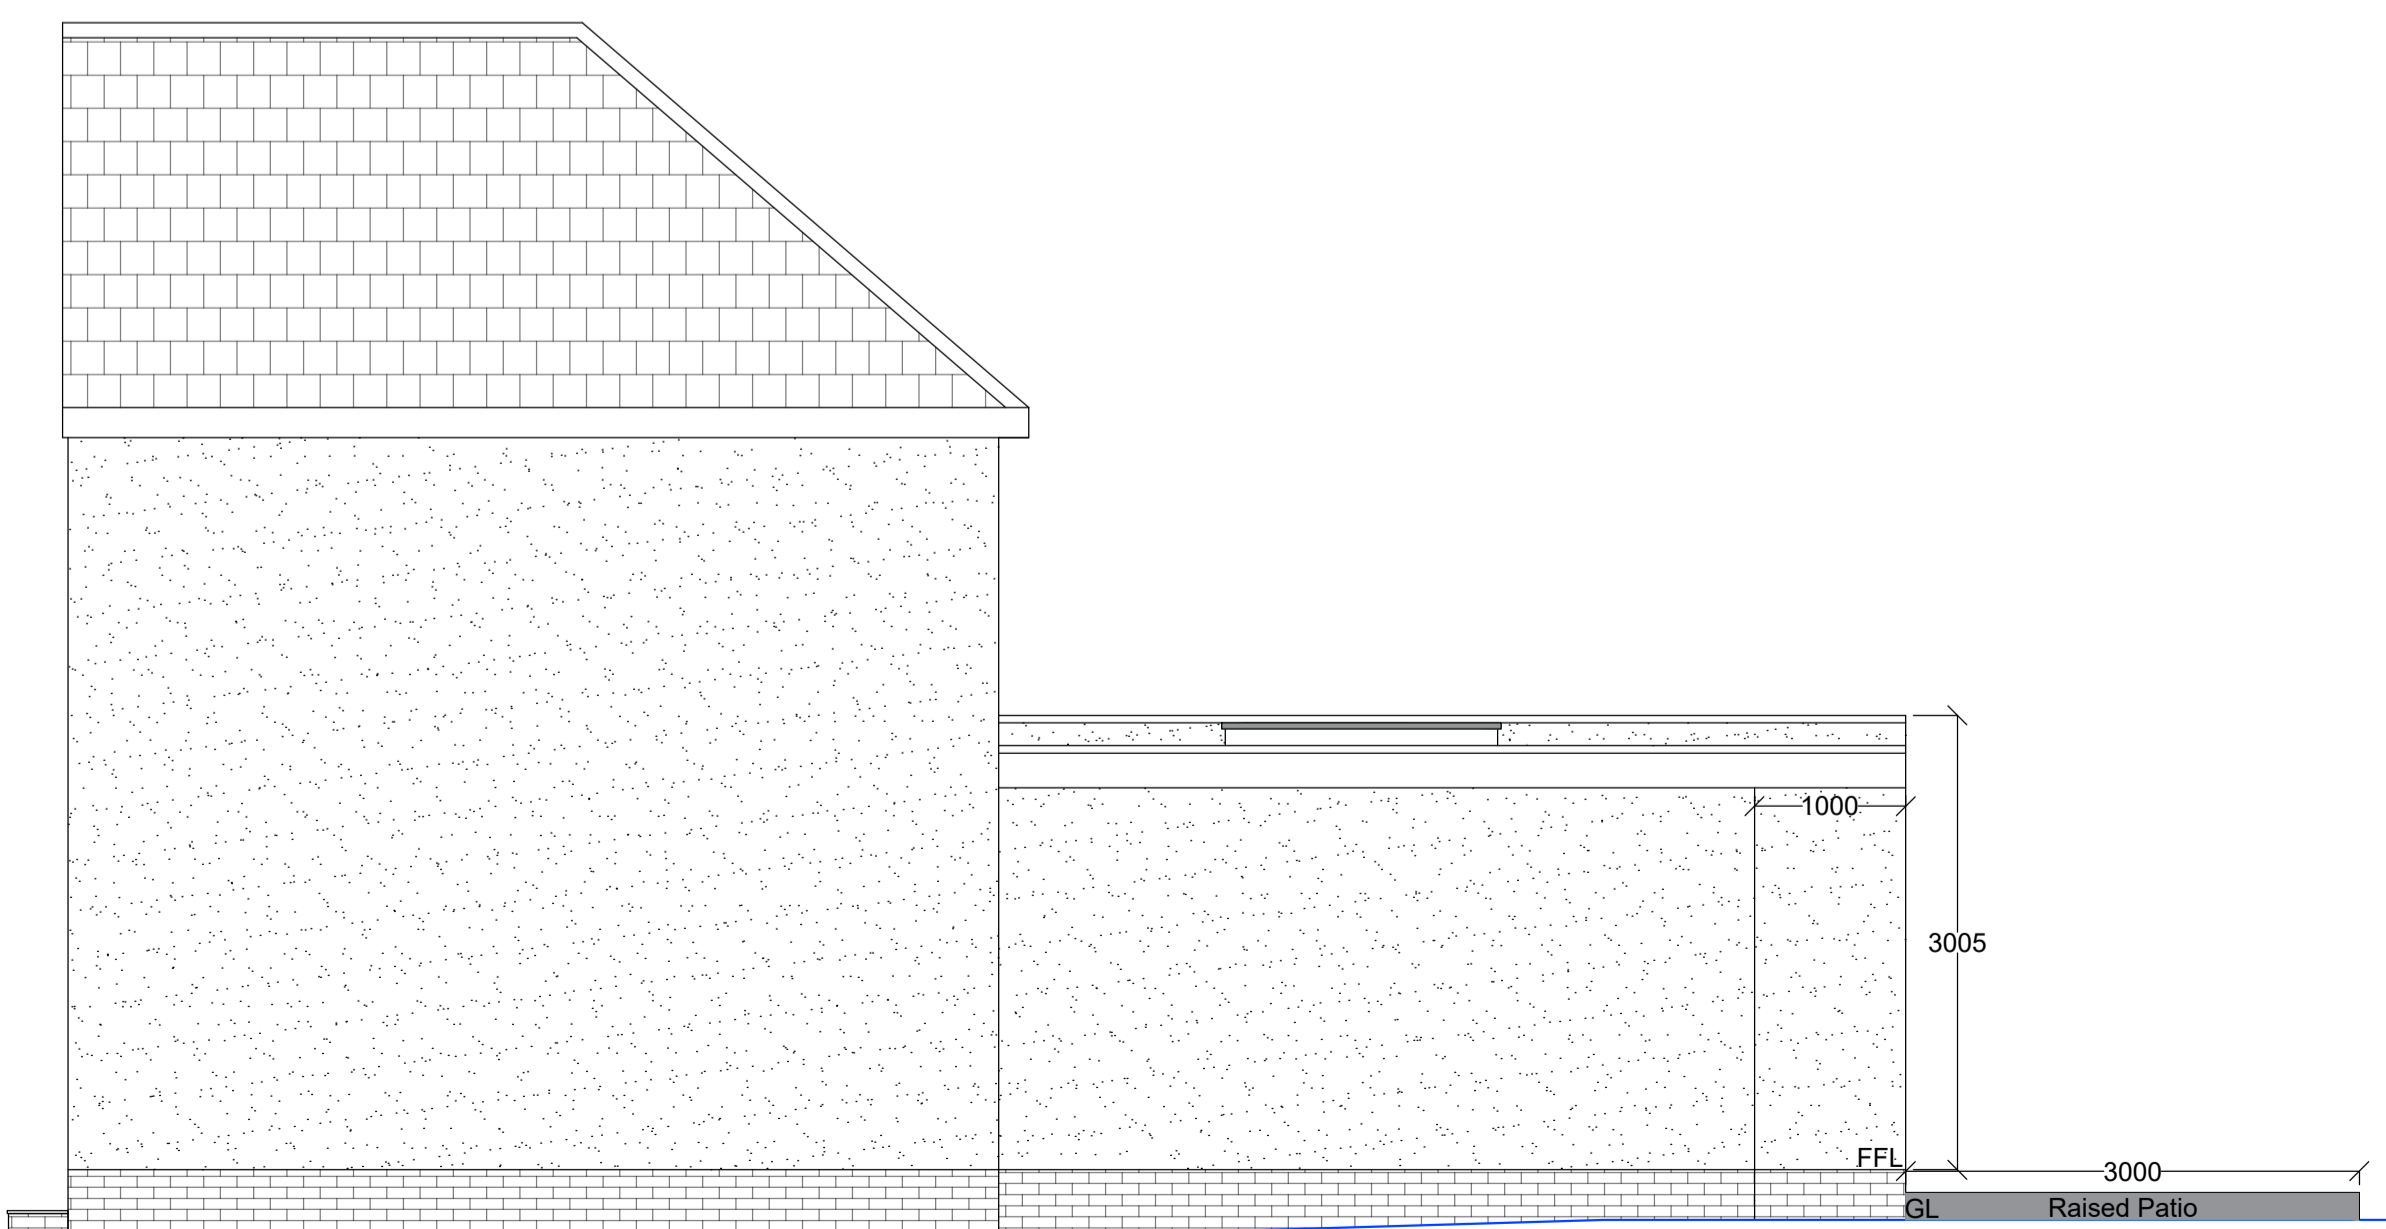

AS PROPOSED LEFT HAND SIDE ELEVATION

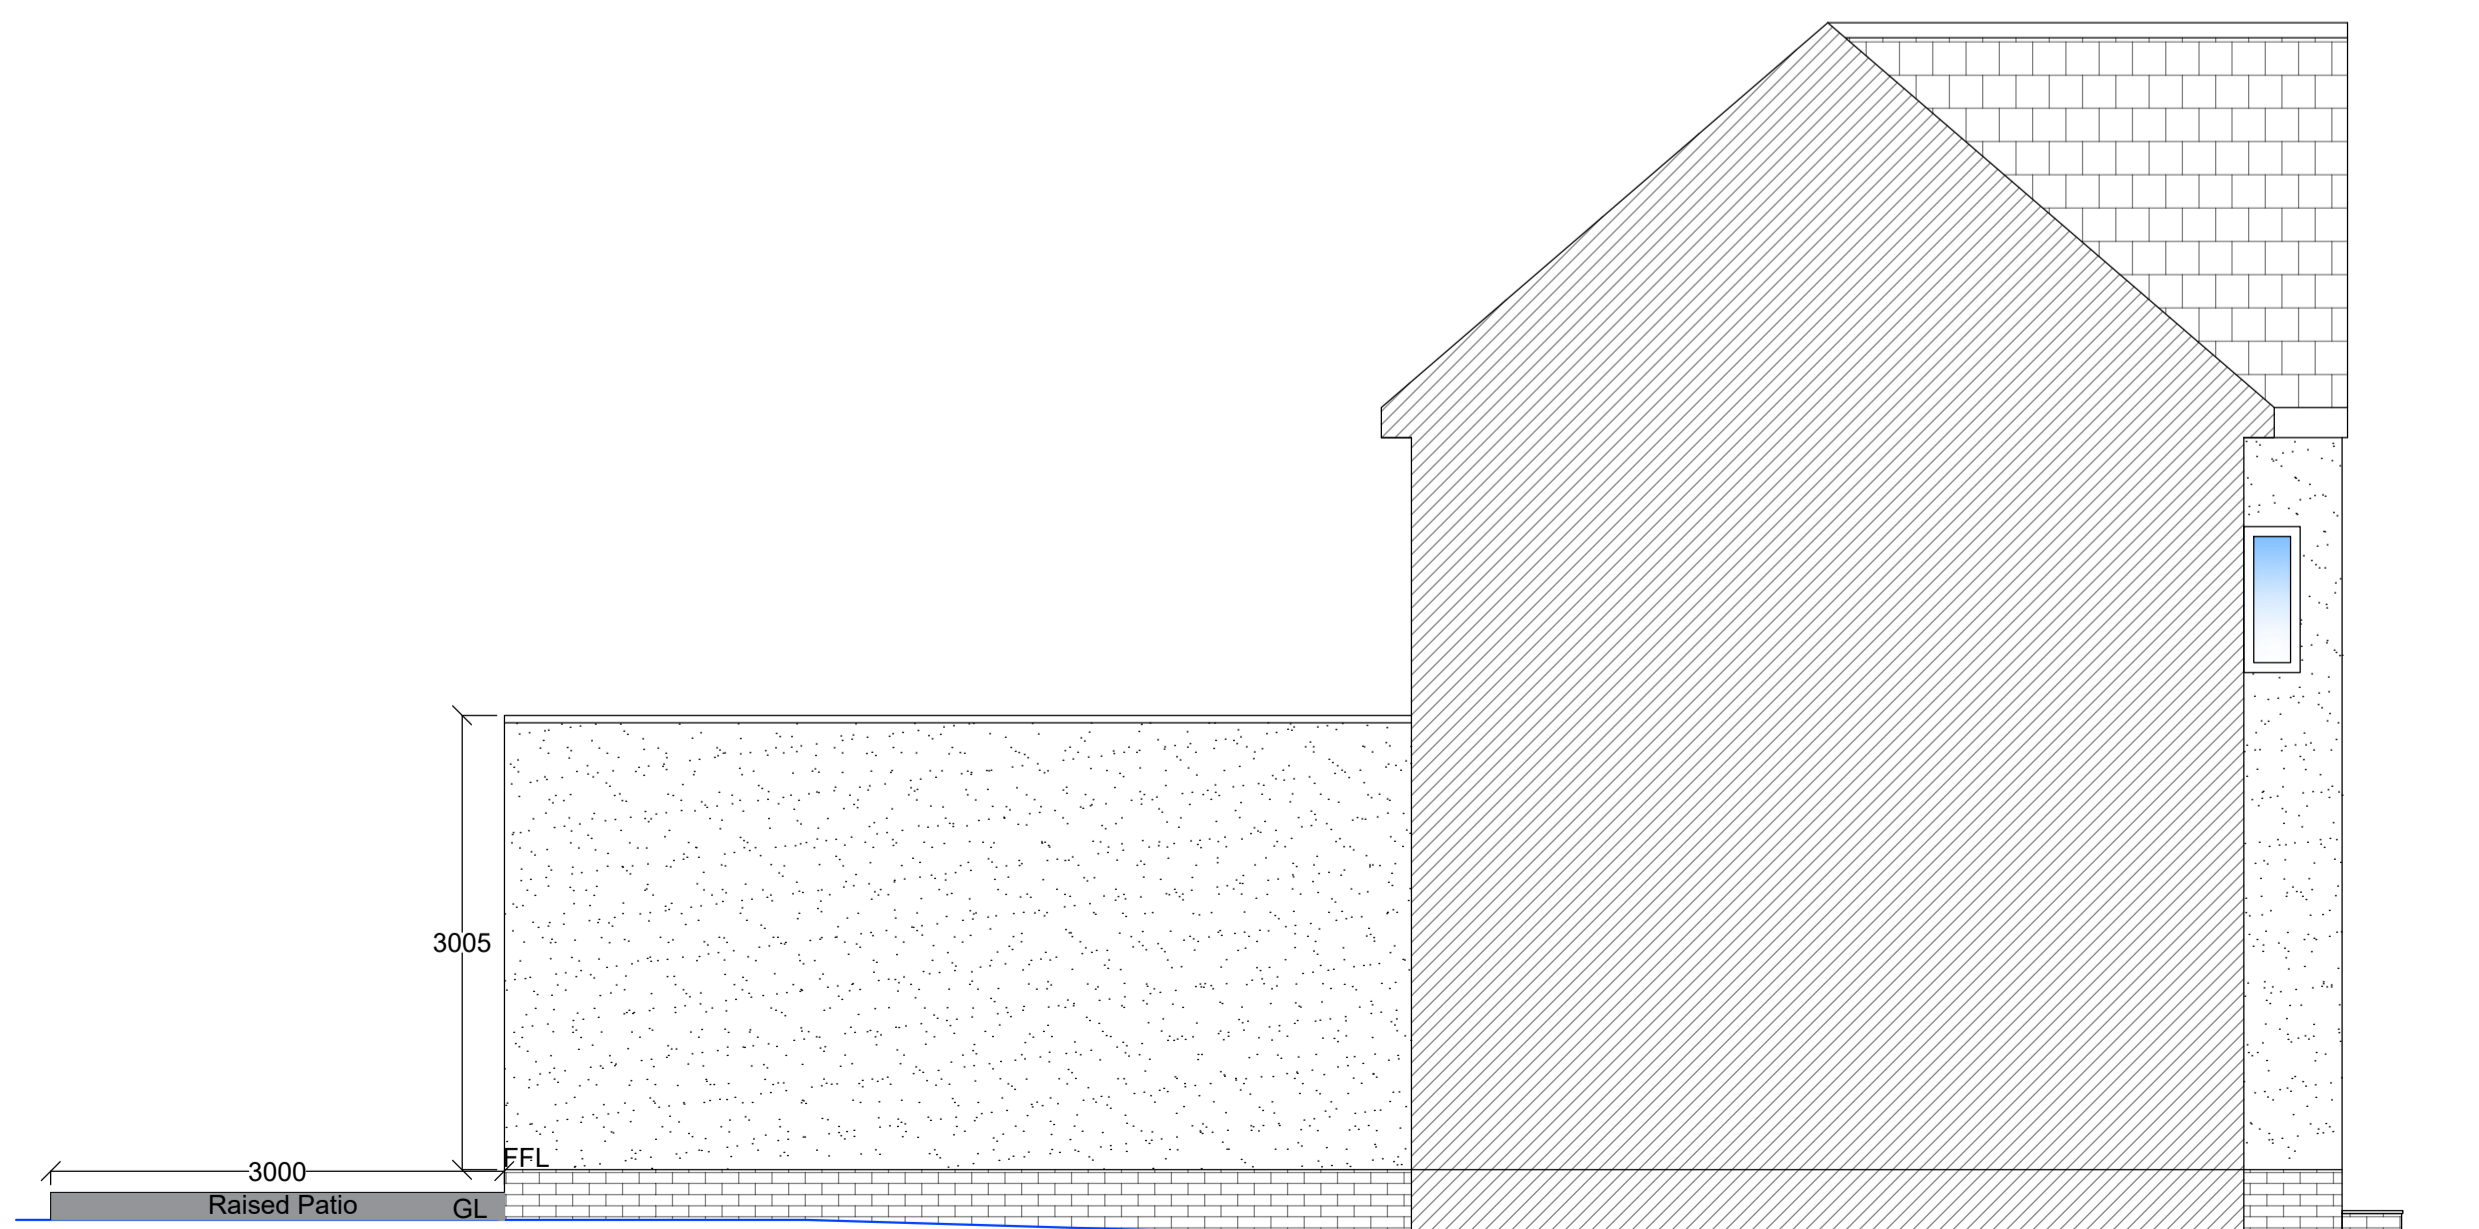

Note:
Contractor is to verify all dimensions and levels on site prior to site works commencement. Under no circumstances are any dimensions or levels to be scaled from this drawing number for the purpose of manufacturing components. Contractor to report any discrepancies to the Designer.

PROPOSED MATERIALS KEY:

- ① PVCu French Doors
- ② PVCu Roof Lanter
- ③ New through-colour "K-Rend" render (Off-white).
- ④ Fiberglass Roof Covering
- ⑤ New Zinc Fascia and soffit (Grey).
- ⑥ PVCu RWG's (black).

REVISION	DESCRIPTION	DATE
A	DESIGN	20.02.23

SCALE	DRAWN	SIGNATURE	DATE
1:50	BC	BC	FEB 23

ORIGINAL SIZE	CHECKED	APPROVED	DATE
A1	BC	BC	FEB 23

This drawing is copyright and may not be reproduced or made use of unless expressly agreed by BRC Architectural

CLIENT	Mr T Barley 10 Church Street Langold
PROJECT	Rear Single Storey Extension
TITLE	PROPOSED FLOOR PLANS AND ELEVATIONS
JOB NUMBER	10CHURCH.
DRAWING NUMBER	10CHURCH.PL03