




EXISTING REAR ELEVATION

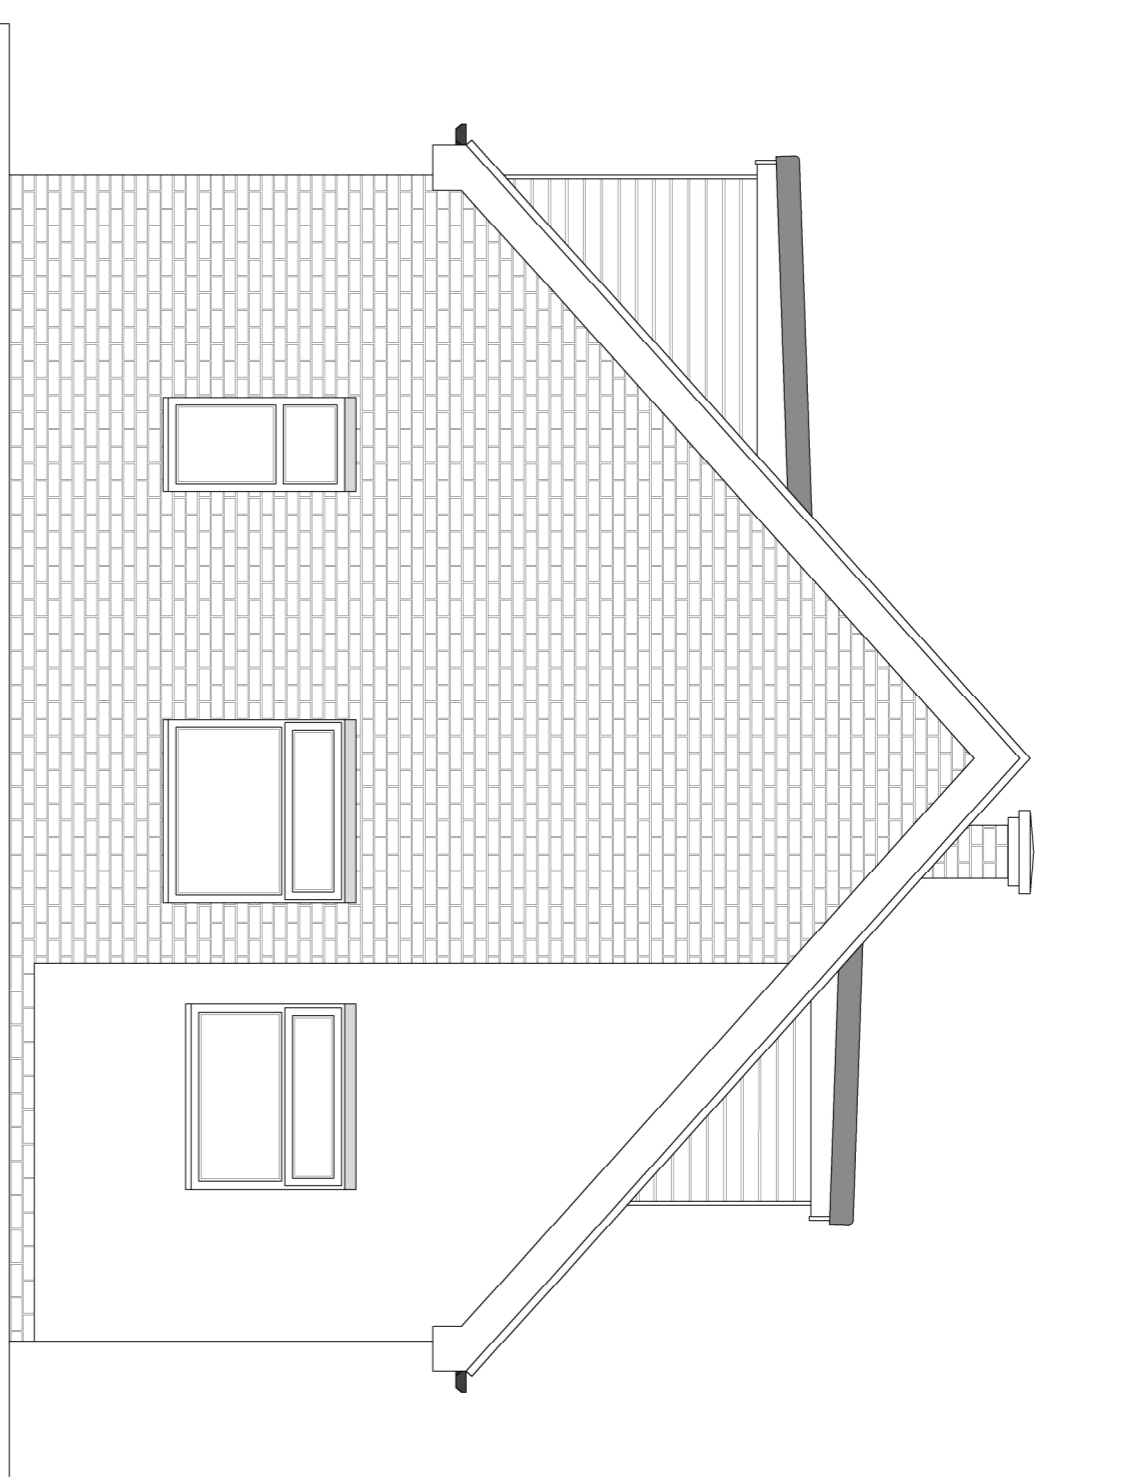


EXISTING SIDE ELEVATION

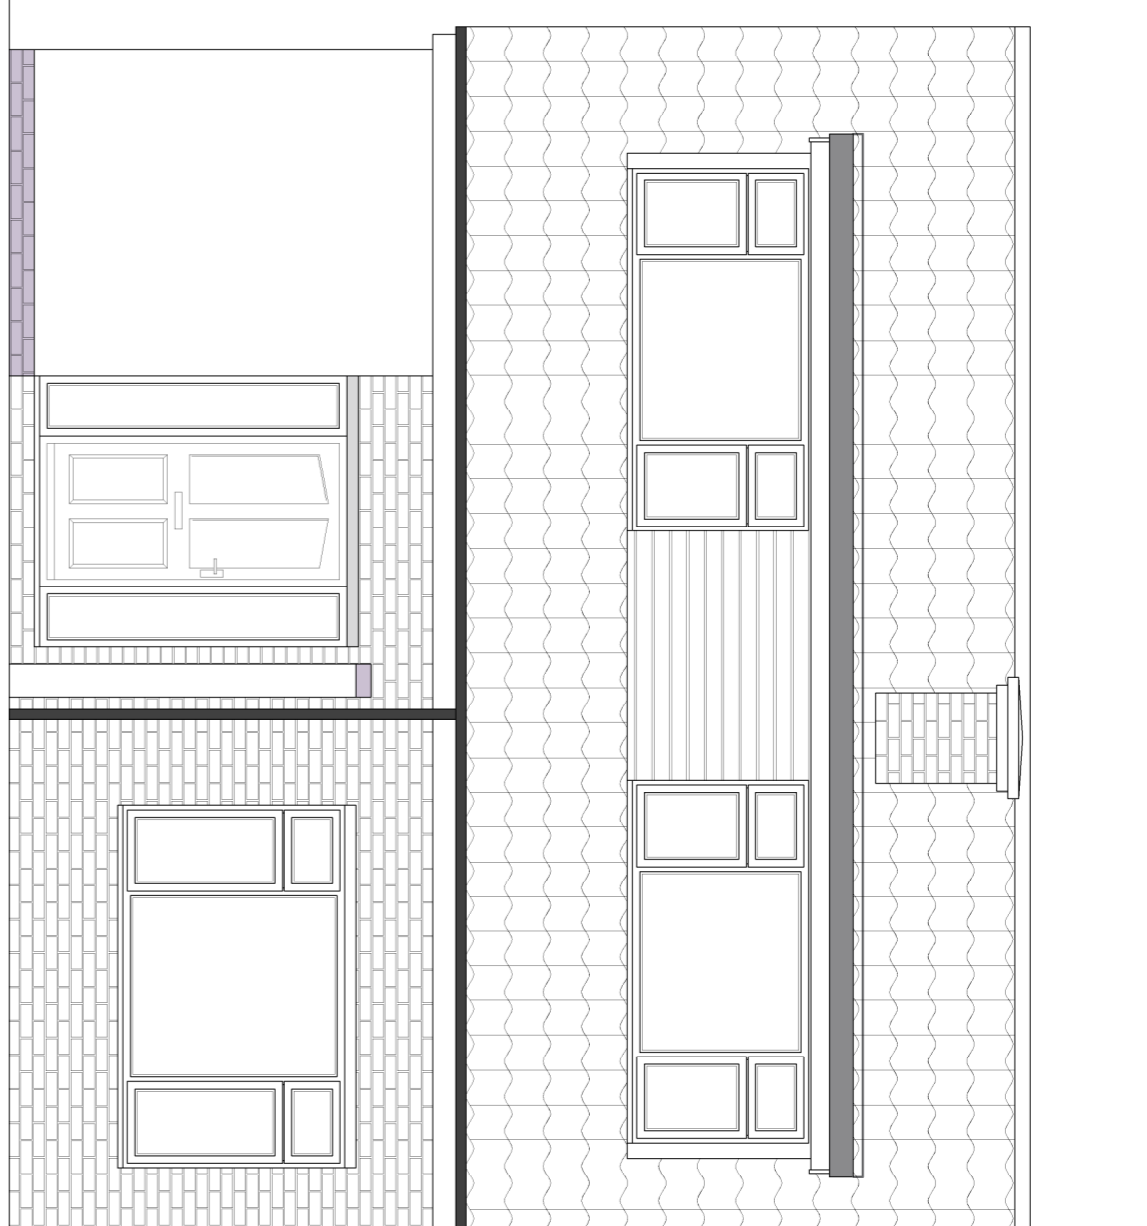


EXISTING FRONT ELEVATION

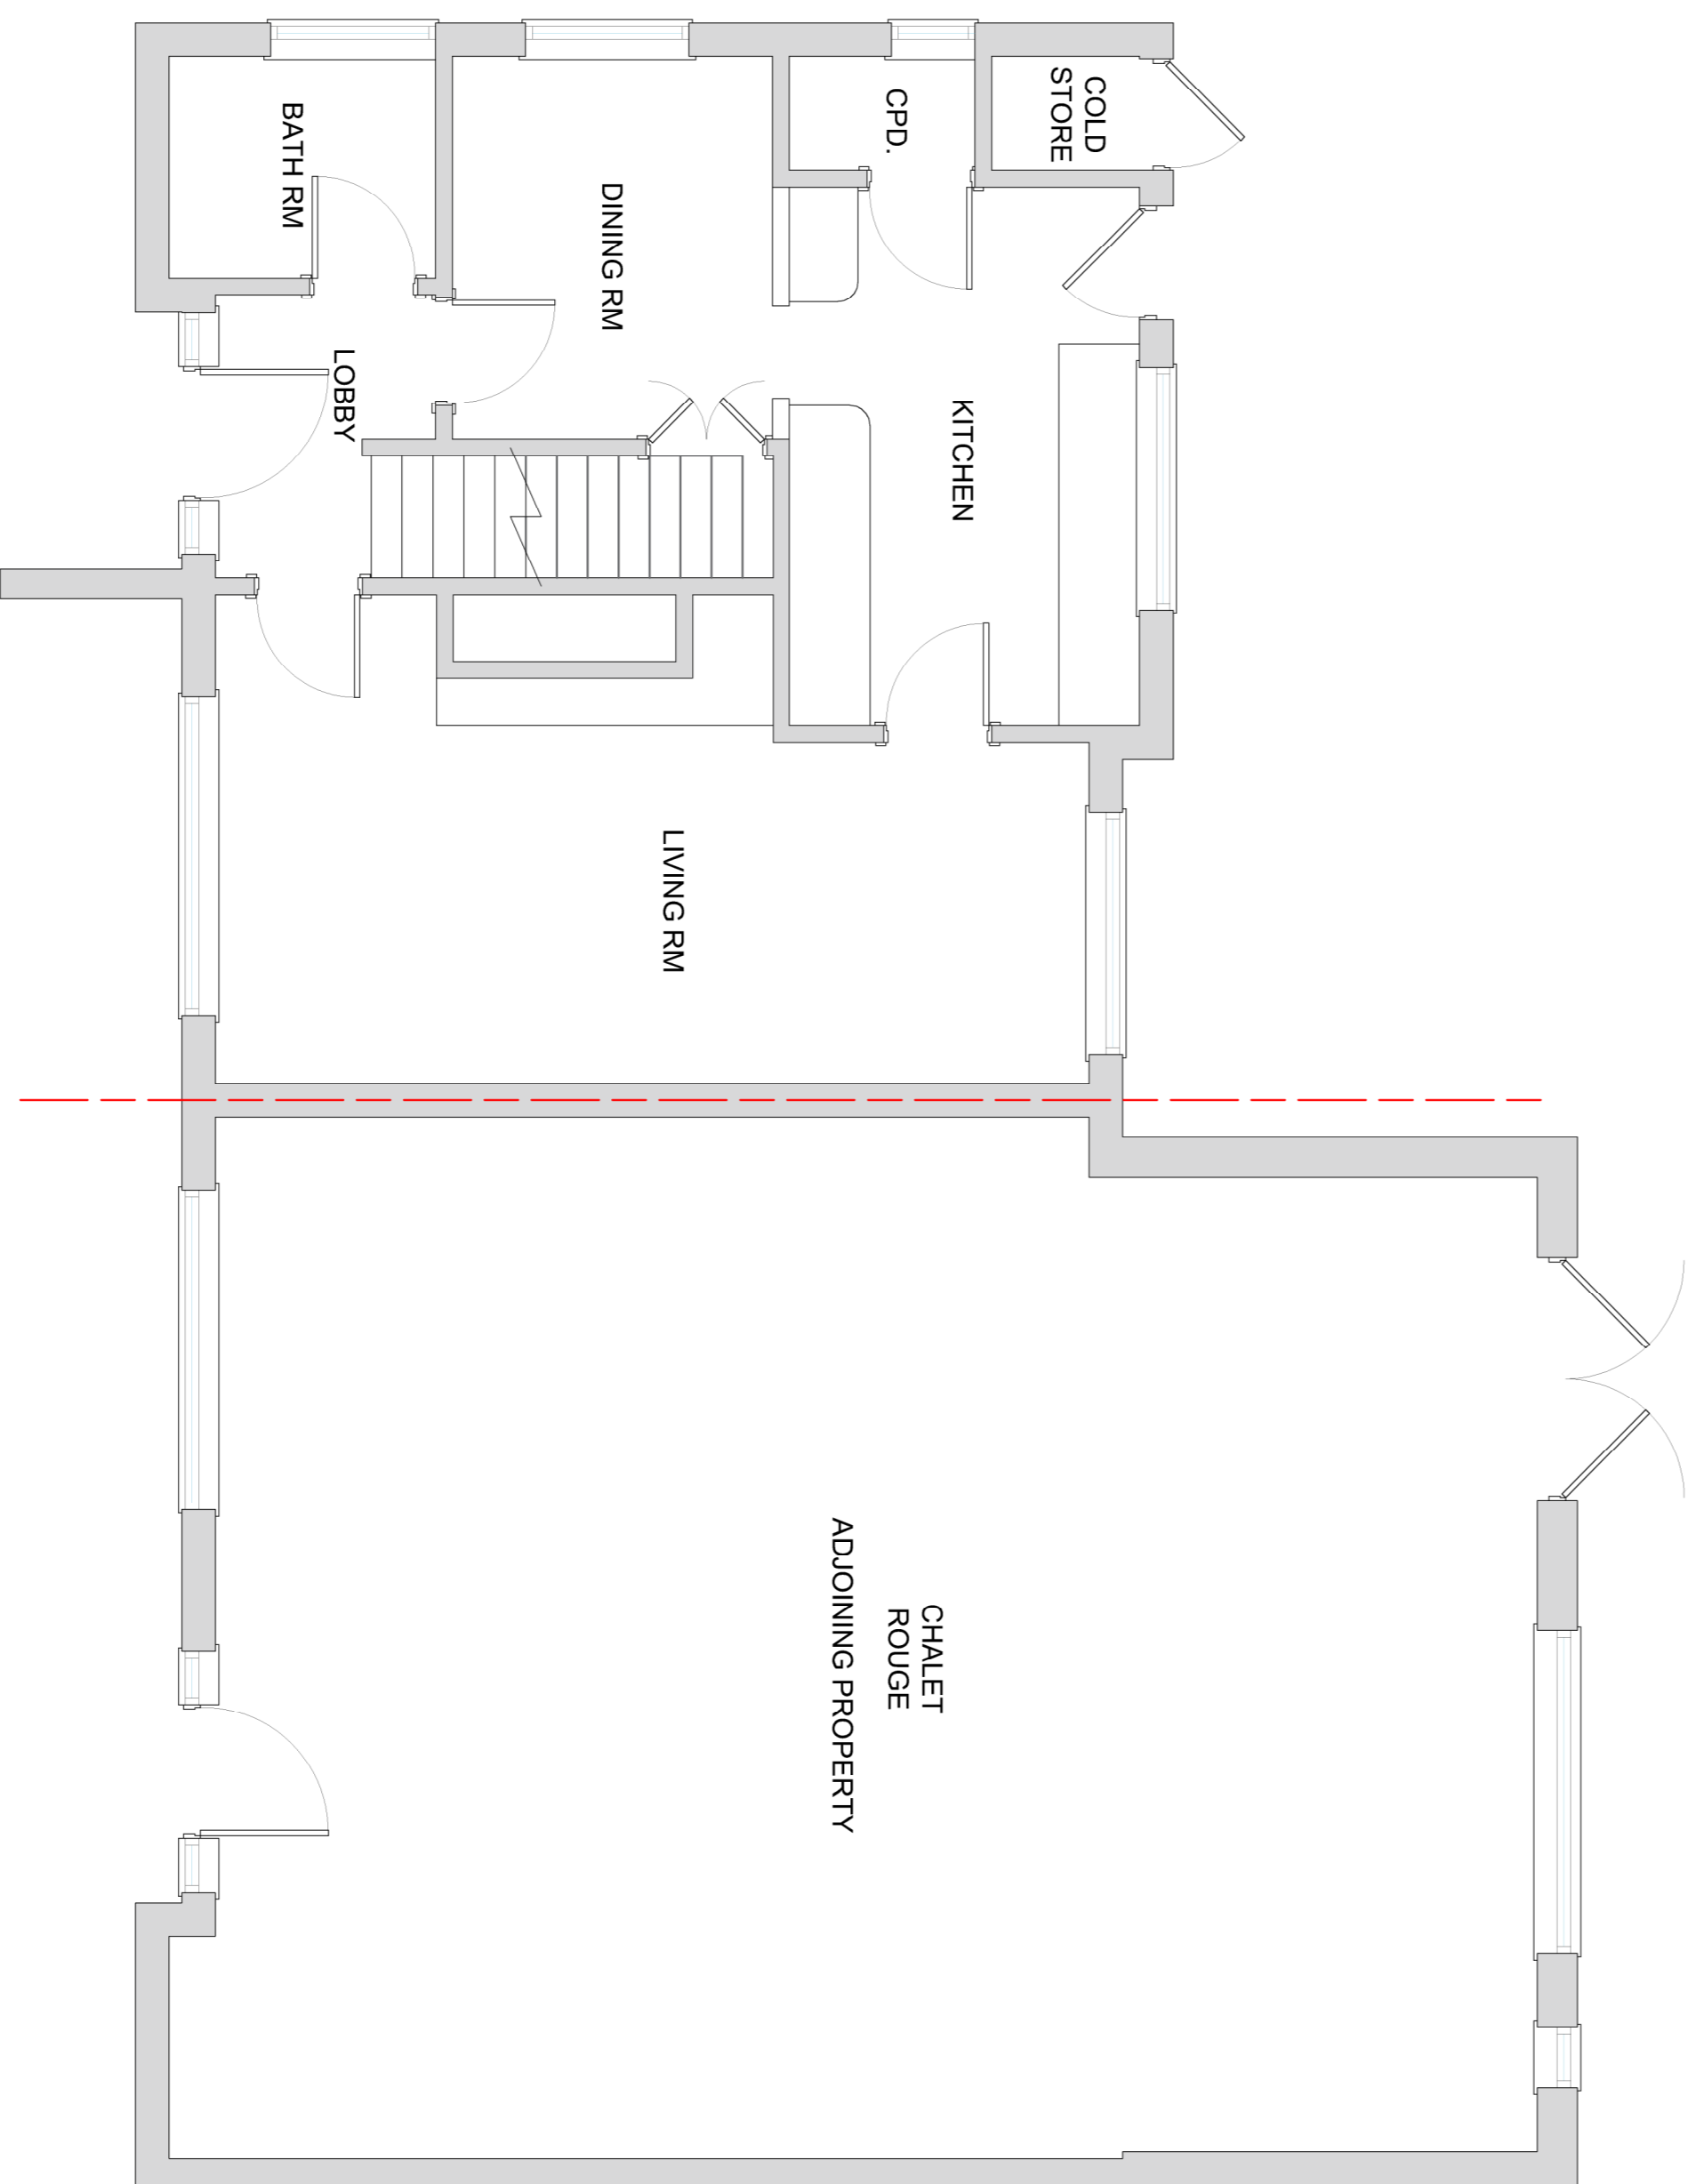

EXISTING GF

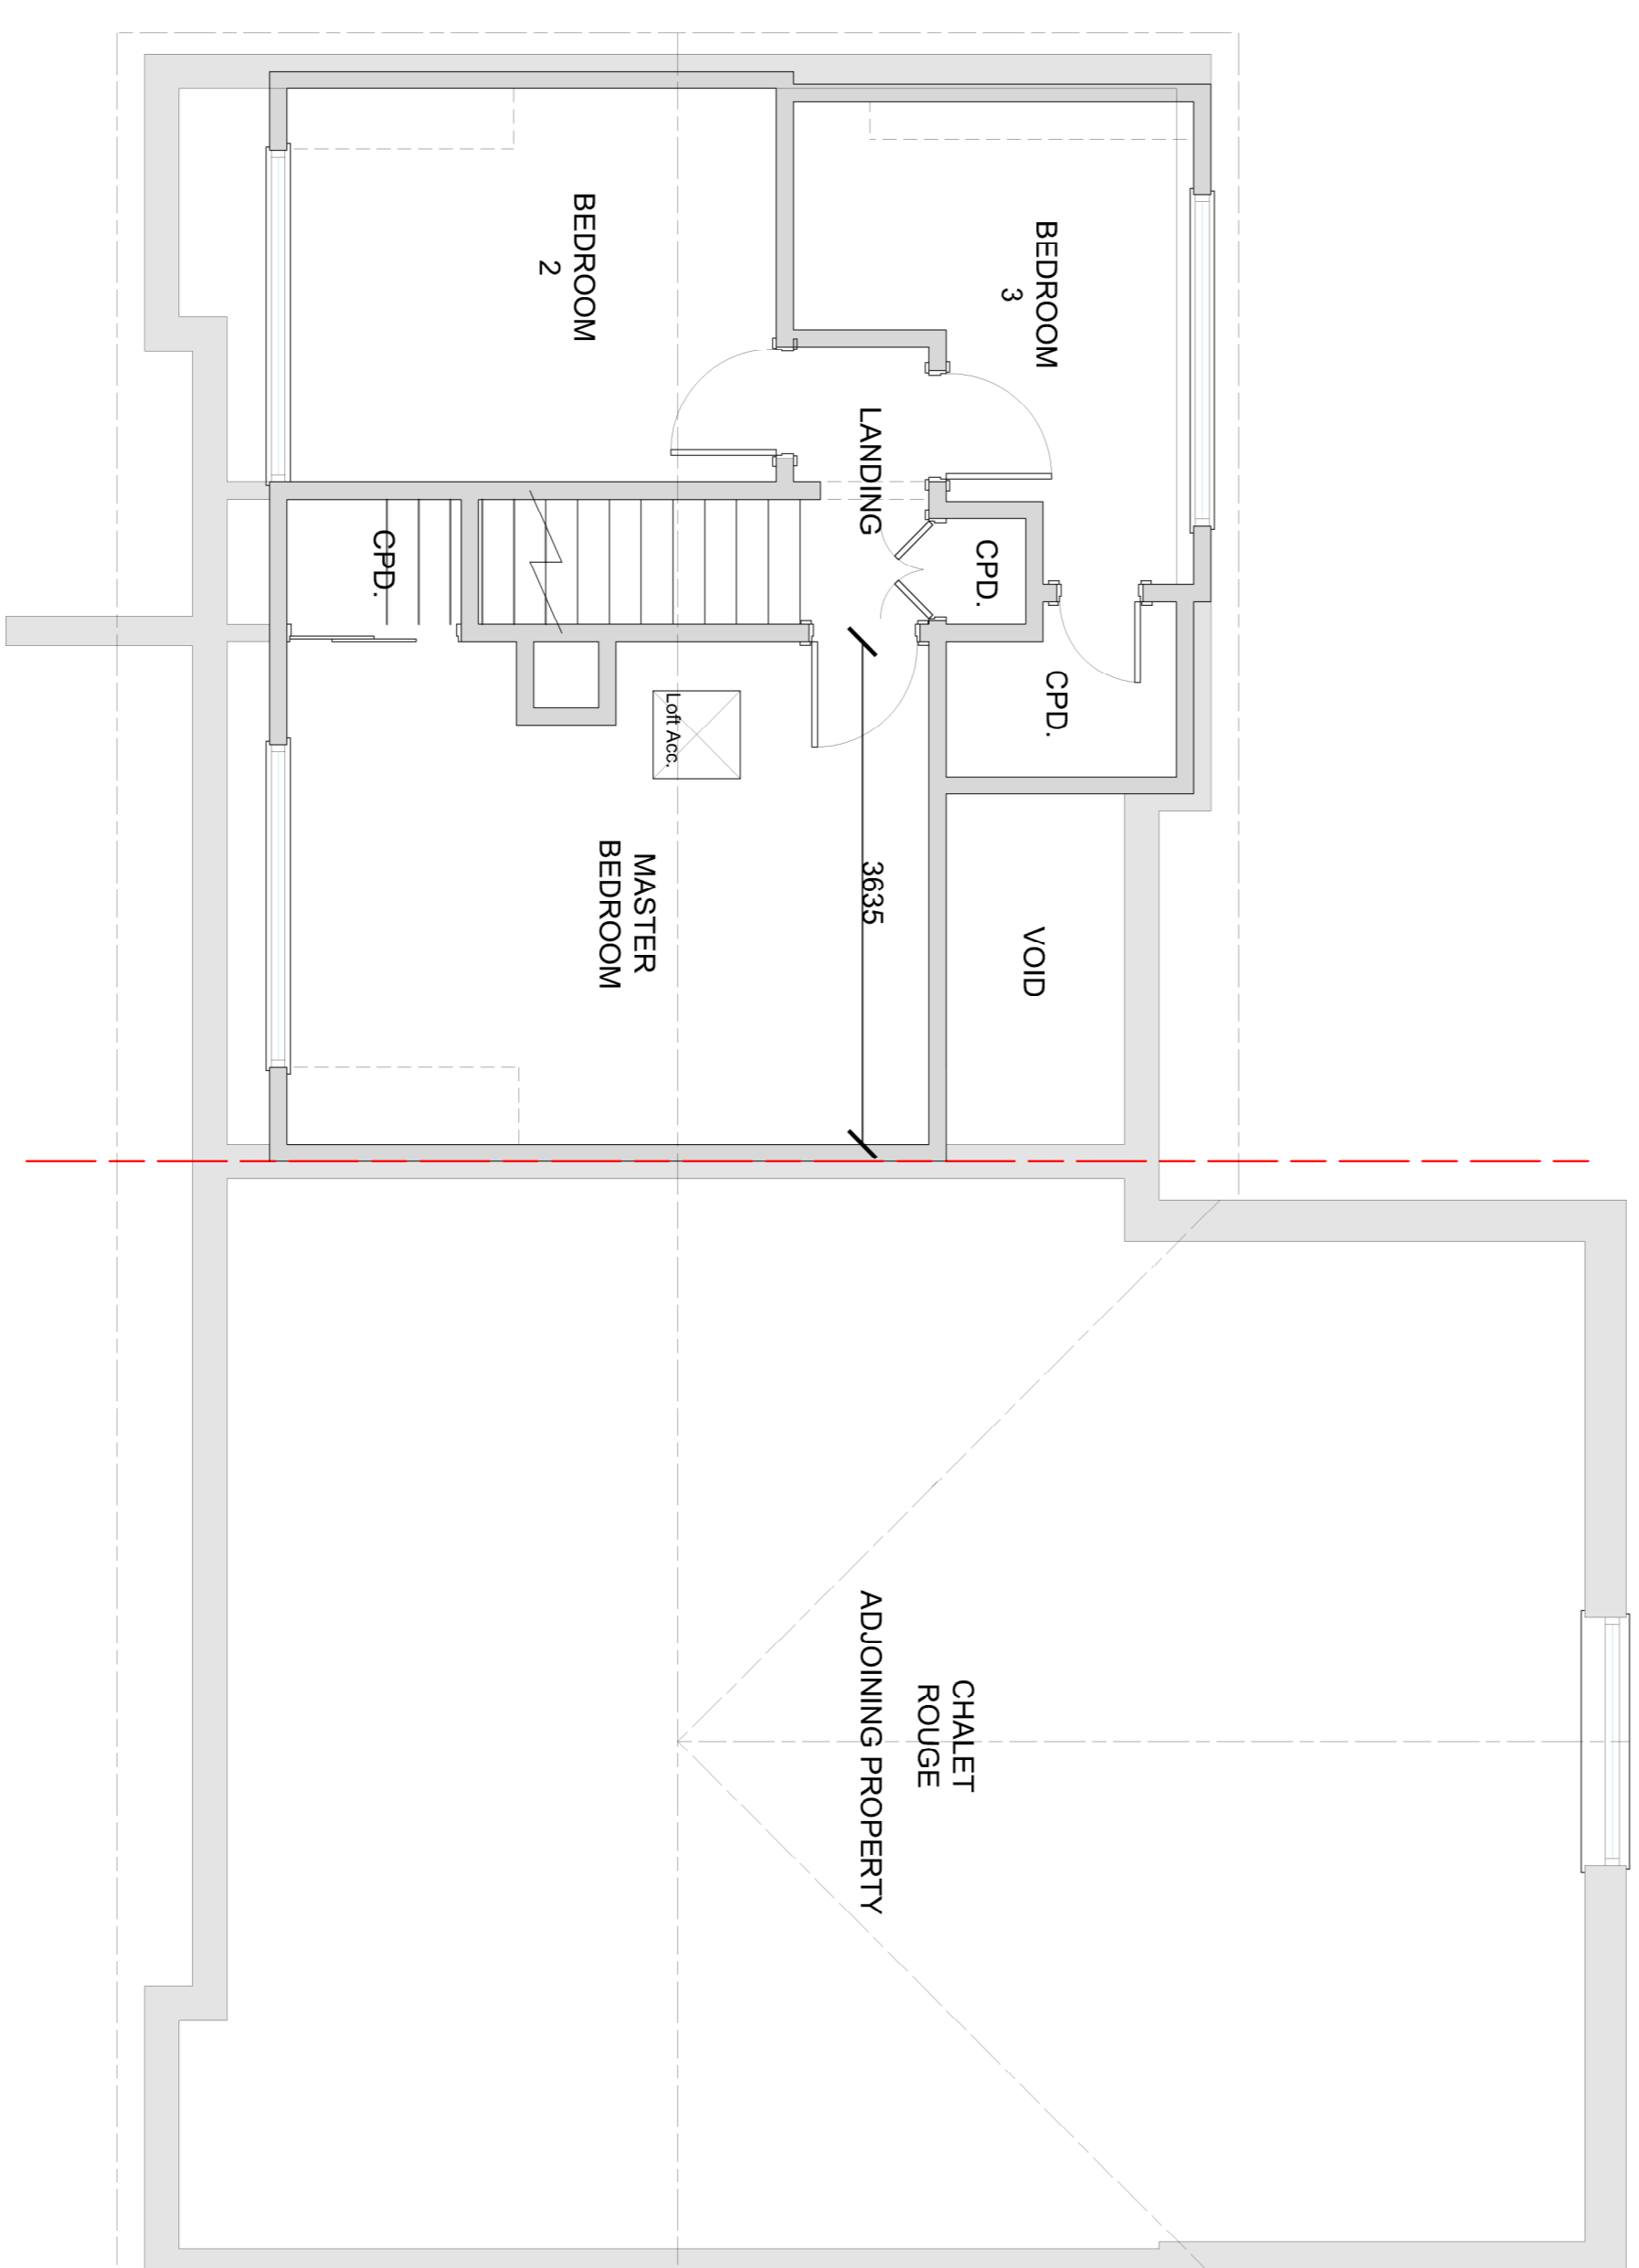

EXISTING FF

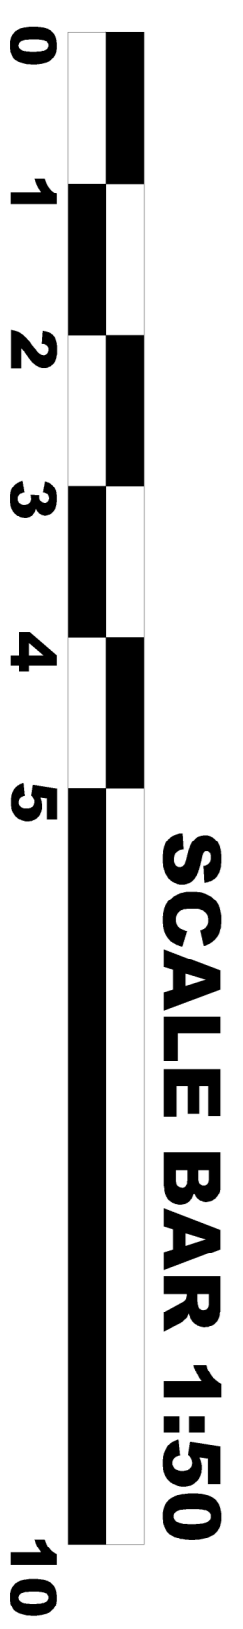

SCALE BAR 1:50

Rev.	Notes / Amendments	By:

**PLANNING DRAWING**

Leatholm Cross Street Sturton-le-Steeple Retford DN22 9HW	13/03/2023 1:50 @ A1 DWG No. LCS001 Mr J Vaccari
---	---

**EXISTING LAYOUT  
& ELEVATIONS**