




PROPOSED SIDE ELEVATION

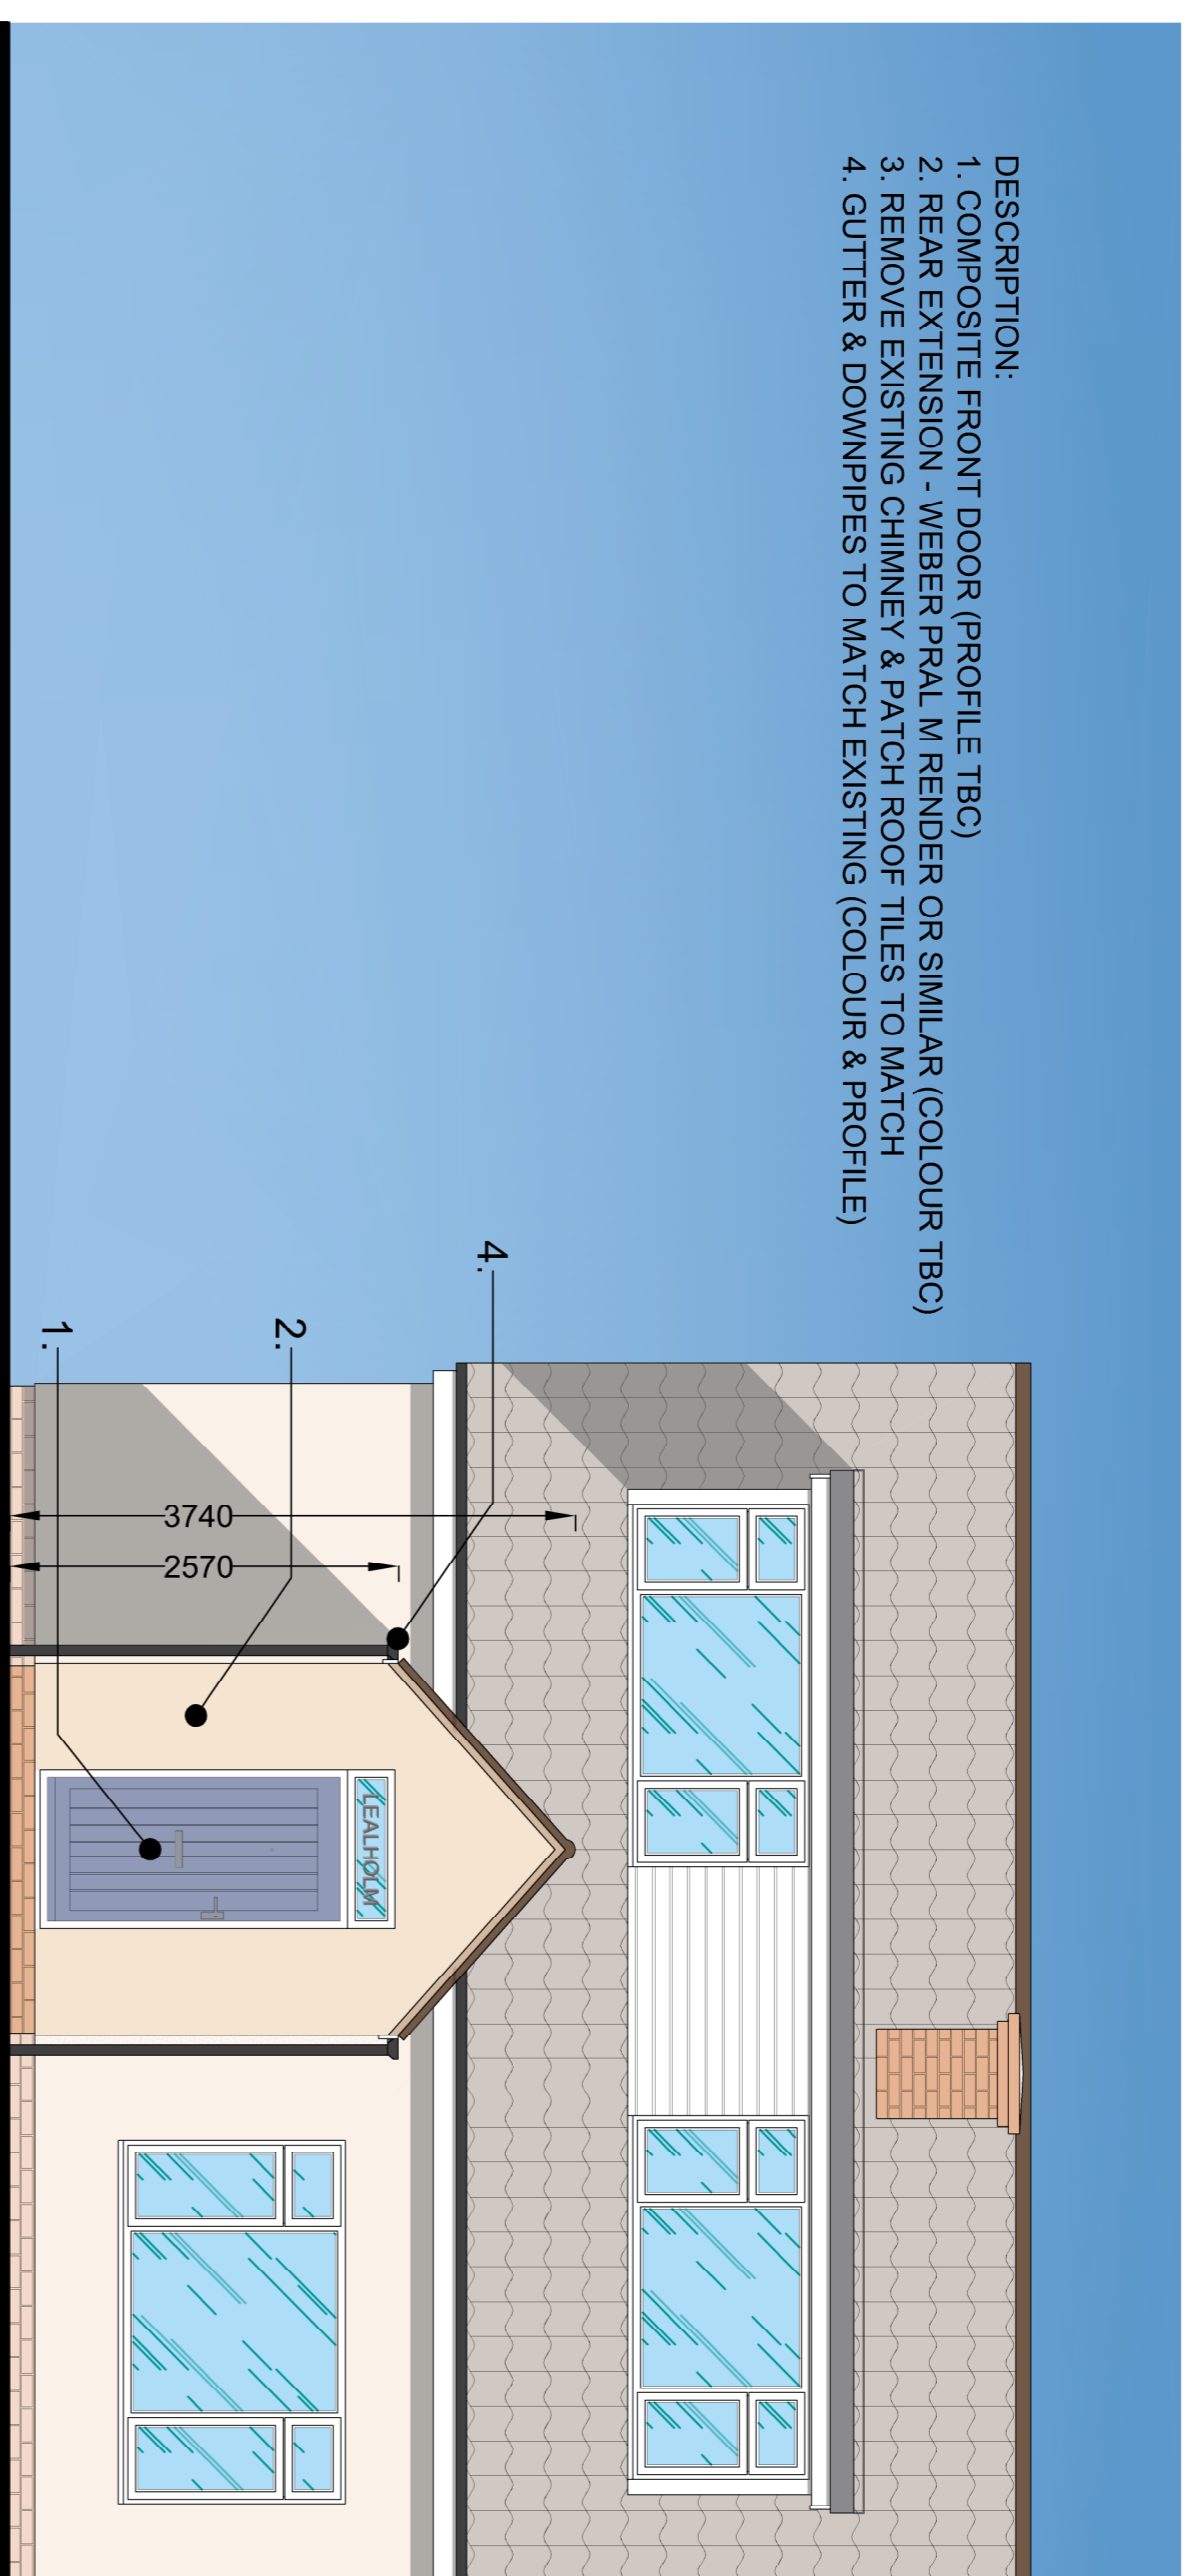

PROPOSED FRONT ELEVATION

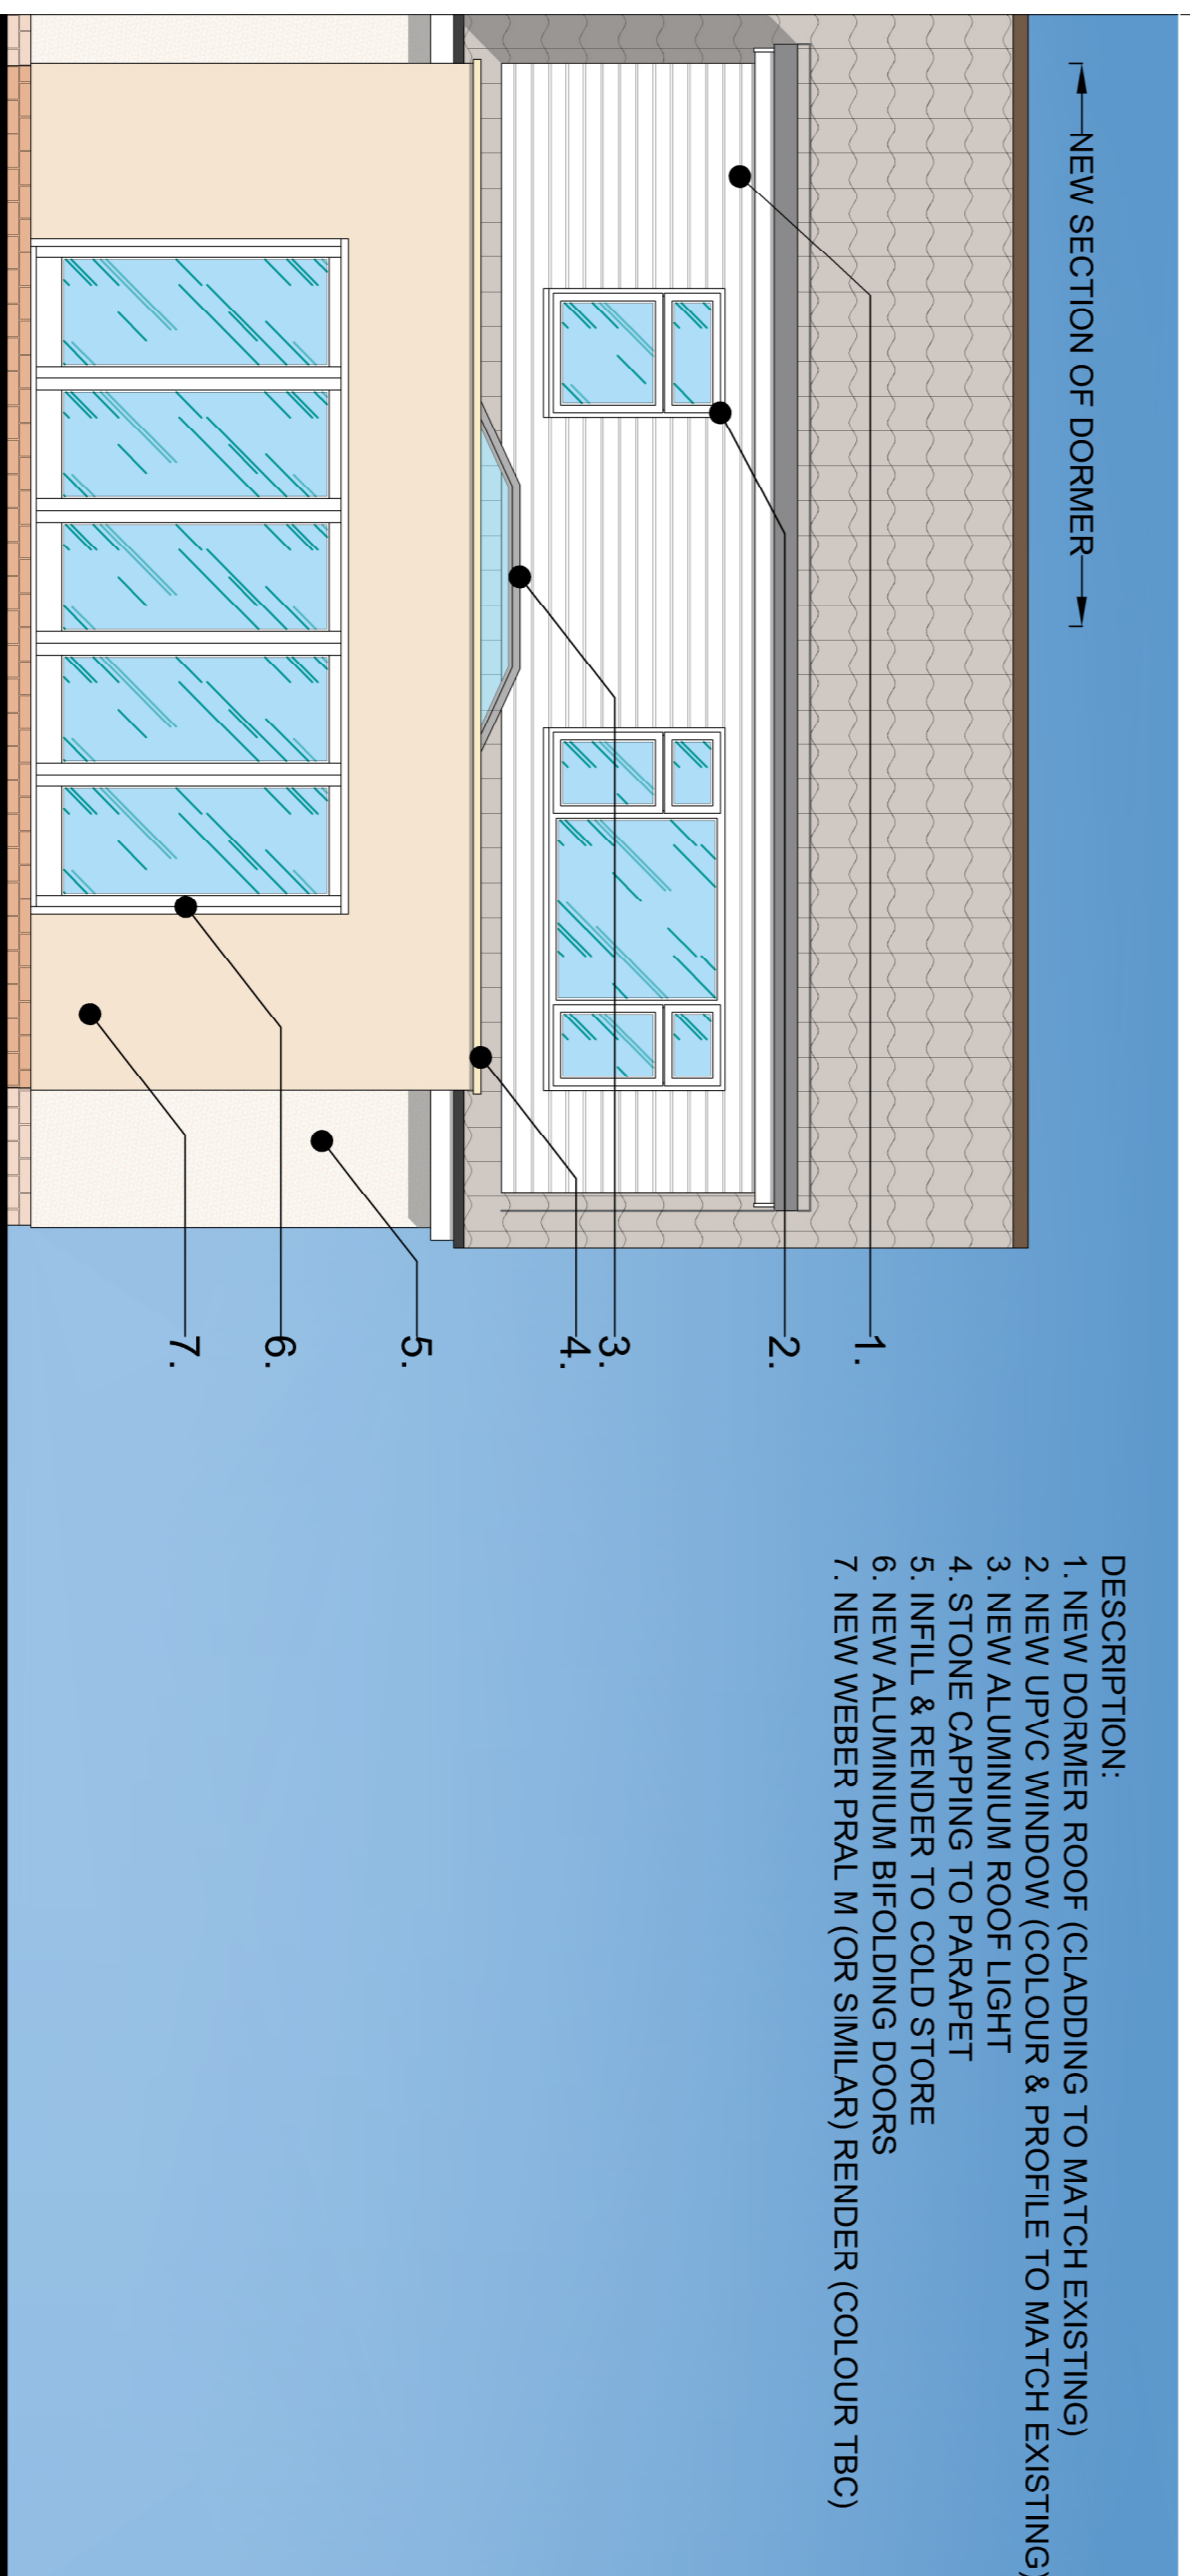

PROPOSED REAR ELEVATION

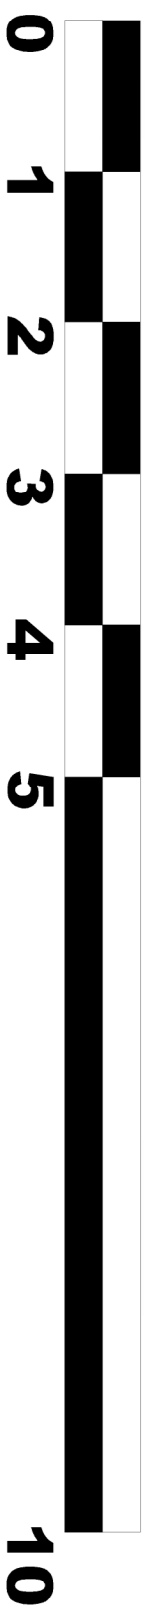

SCALE BAR 1:50

Rev.	Notes / Amendments.	By.
PLANNING DRAWING		
address:		date:
Leatholm		30/03/2023
Cross Street		scale:
Sturton-le-Steeple		1:50 @ A1
Retford		drawing:
DN22 9HW		DWG No. LCS003
client:		client:
Mr J Vaccari		Mr J Vaccari

PROPOSED ELEVATIONS