




**01** Front Elevation - As Existing  
**103** 1:100

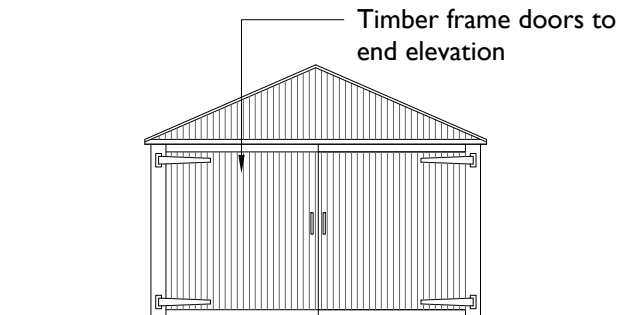

**02** Side Elevation - As Existing  
**103** 1:100


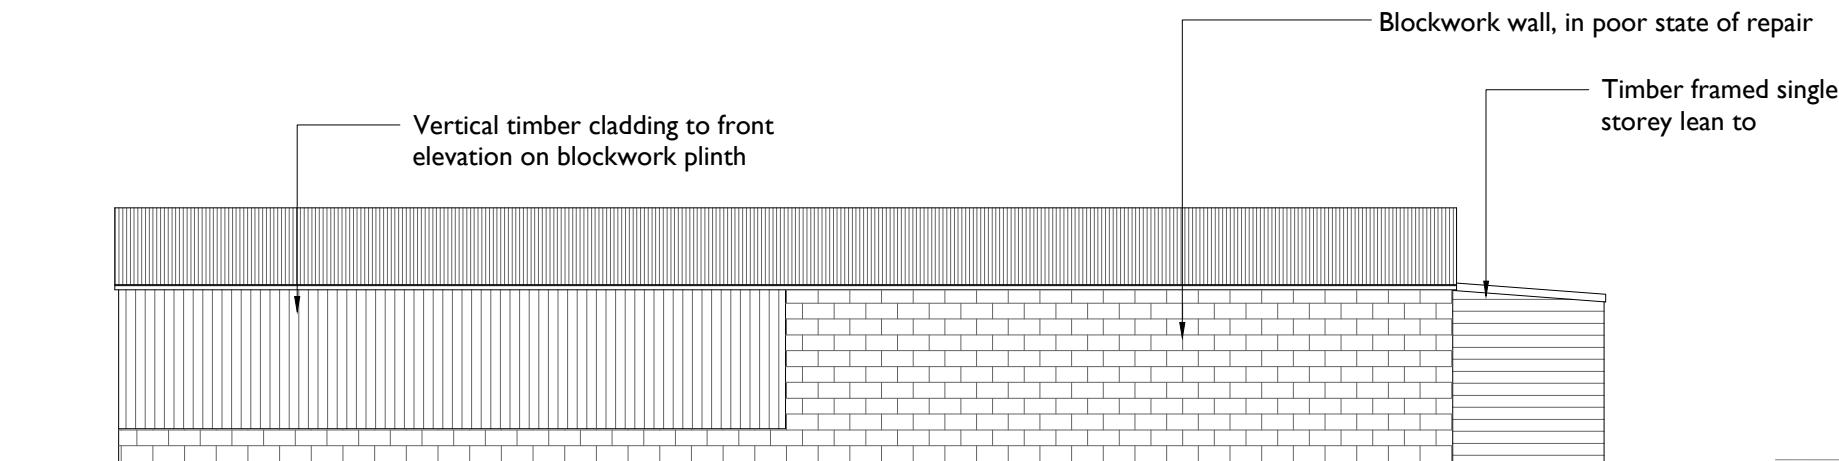


**03** Rear Elevation - As Existing  
**103** 1:100

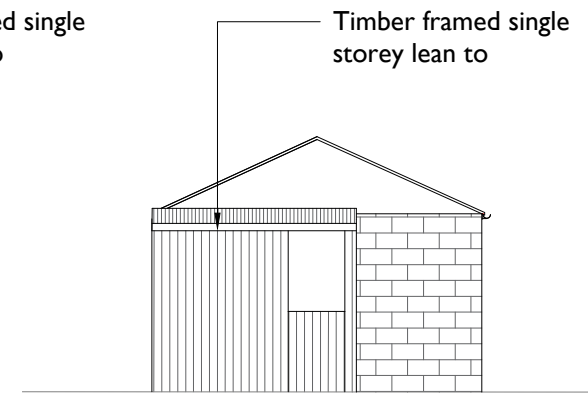

**04** Side Elevation - As Existing  
**103** 1:100

Notes:

 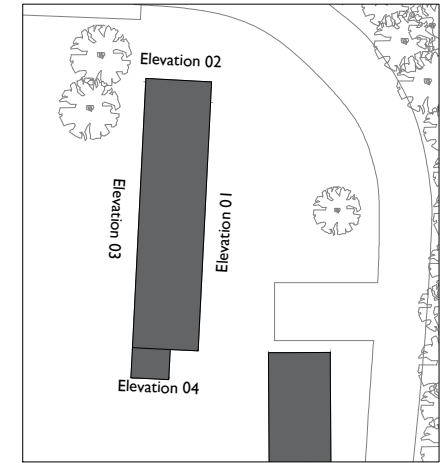

## PLANNING

Client: Mr & Mrs Shearer  
Site Address: Garden Cottage  
Harwich Road  
Little Clacton

Drawing Title:  
Annexe - Front, Rear and Side Elevations  
As Existing

Scale:  
1:100

Date:  
March 2023

Project No:  
1002

Drawing No:  
103

Drawings are based on survey data and may not accurately represent what is physically present.  
Do not scale from this drawing. All dimensions are to be verified on site before proceeding with the work.  
All dimensions are in millimeters unless noted otherwise.