



01 Ground Floor Plan - As Proposed
202 1:100

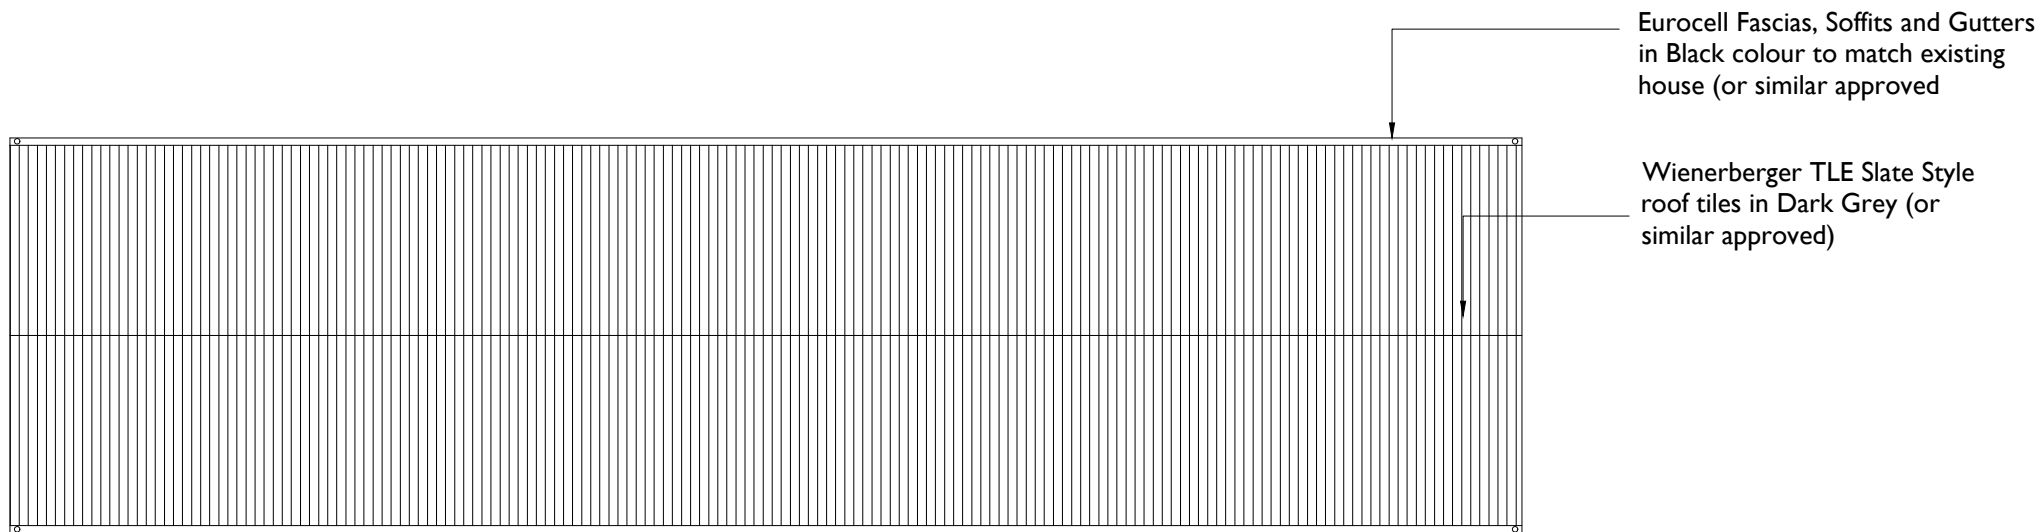

02 Roof Plan - As Proposed
202 1:100

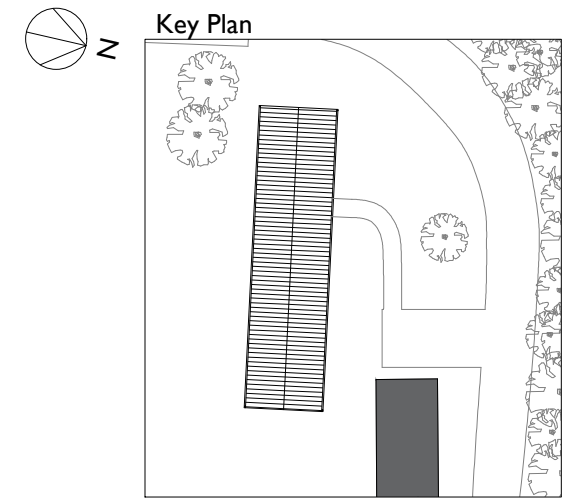

PLANNING

Client: Mr & Mrs Shearer
 Site Address: Garden Cottage
 Harwich Road
 Little Clacton

Drawing Title:
 Annexe - Ground & Roof Plan
 As Proposed

Scale:
 1:100

Date:
 March 2023

Project No:
 1002

Drawing No:
 202

Drawings are based on survey data and may not accurately represent what is physically present. Do not scale from this drawing. All dimensions are to be verified on site before proceeding with the work. All dimensions are in millimeters unless noted otherwise.