



| Rev. | Date | Details |
|------|------|---------|
| | | |
| | | |
| | | |
| | | |

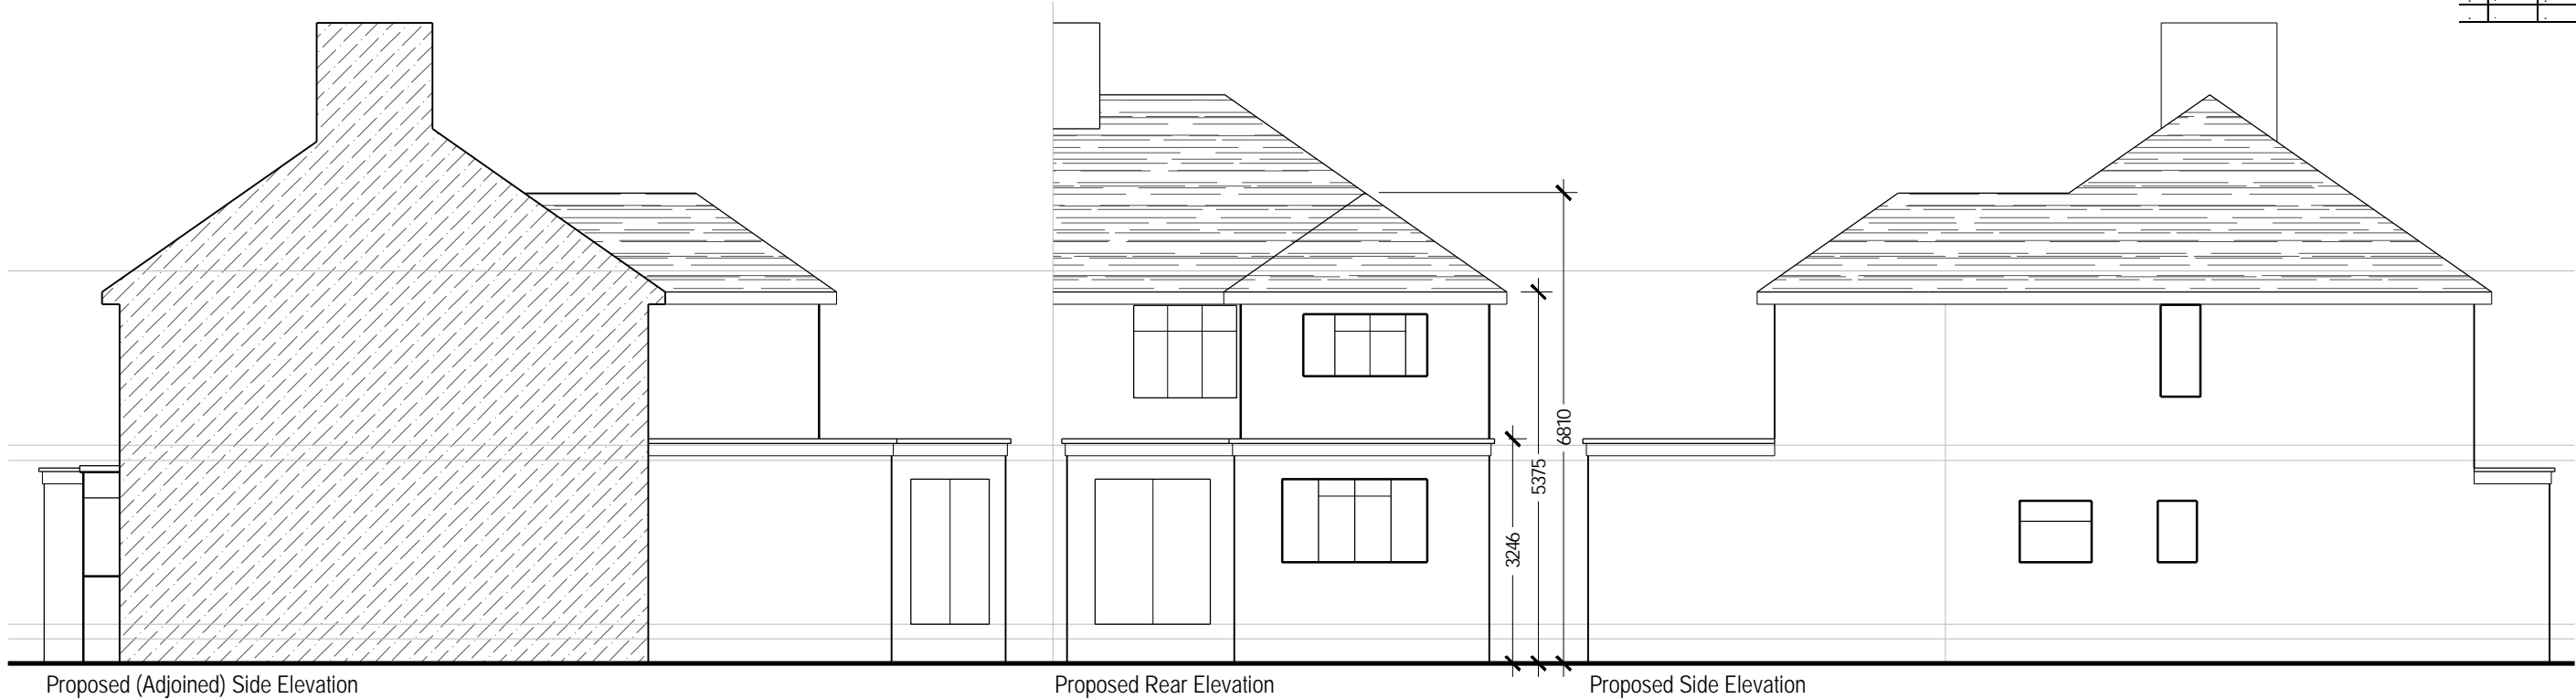


Proposed (Adjoined) Side Elevation

Proposed Rear Elevation


Proposed Side Elevation

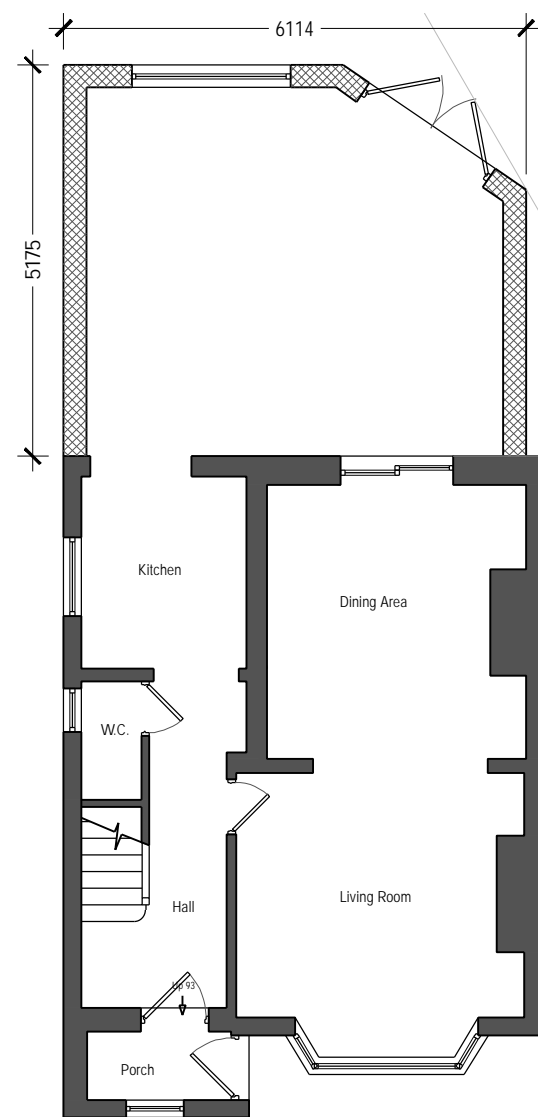


Proposed Ground Floor Plan

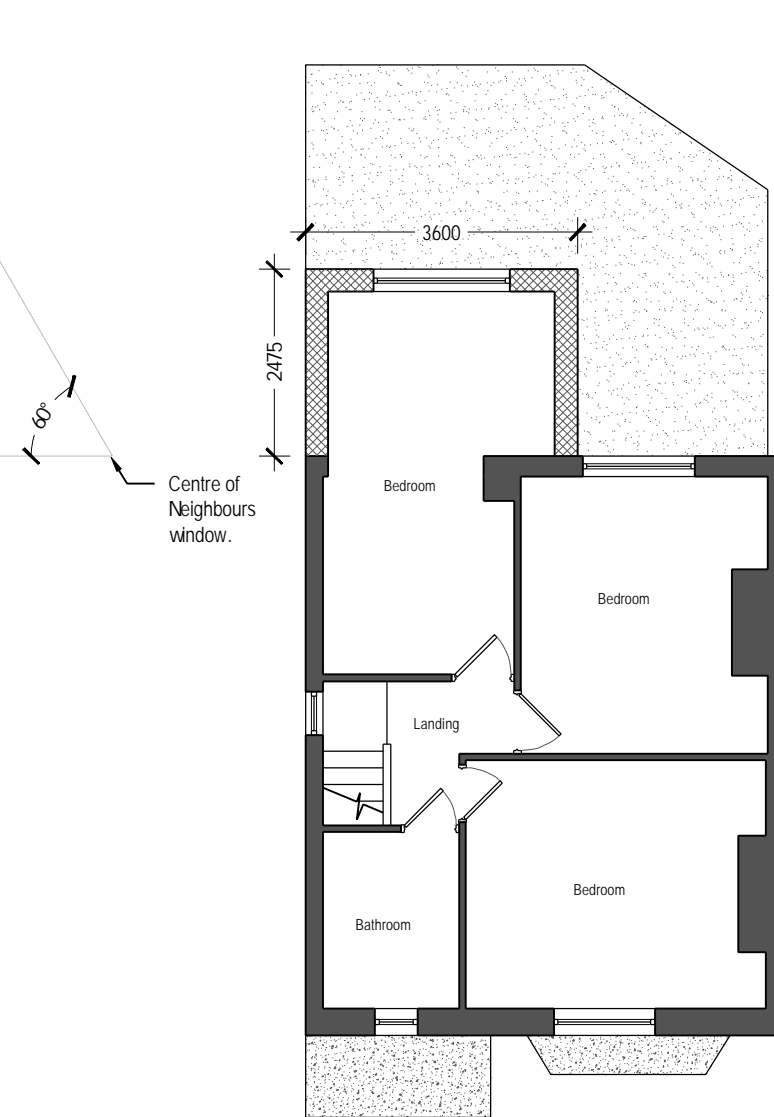

Proposed First Floor Plan

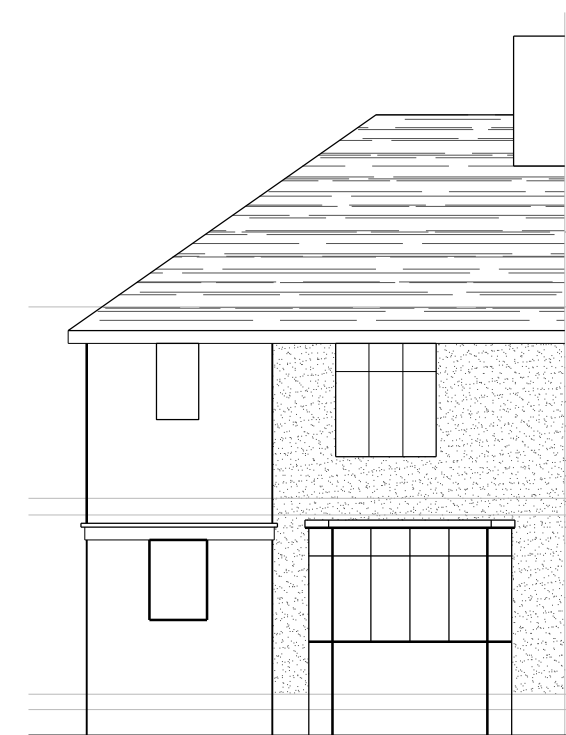

Proposed Front Elevation

 

Alan Currall

ALAN J. CURRALL Ltd
Architectural Services

35 Woodland Ave-Barton Seagrave
Kettering NN14 3JT

Job Title
53 Kettering Road
Islip
Kettering
NN14 3JT

Scale: 1:100 @A3 Date: 07/02/23

Drawing Title:
Proposed Plans & Elevations

Drawing No.
647-02 Revision -

DRAWING TO BE SCALED FOR PLANNING PURPOSES ONLY.
ALL DIMENSIONS TO BE VERIFIED ON SITE.
ALL DRAWINGS ARE THE COPYRIGHT OF ALAN J. CURRALL LTD.