


MATERIALS
 ROOF: Metal
 WALLS: Brick + Vertical Cladding
 WINDOWS: Aluminium
 DOORS: Aluminium

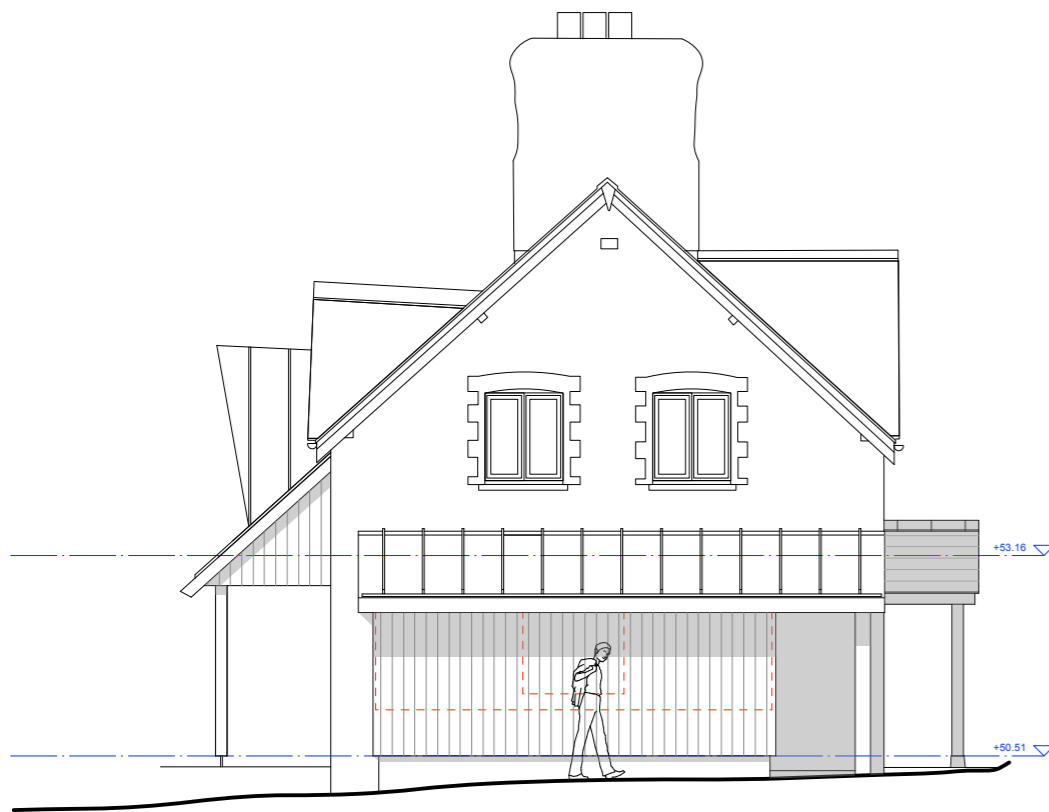

NORTH ELEVATION 1:100



EAST ELEVATION 1:100

CONTRACTORS TO CHECK ALL DIMENSIONS ON SITE BEFORE FABRICATION AND REPORT ANY DISCREPANCIES BEFORE PROCEEDING. REPRODUCTION OF THESE DRAWINGS IS STRICTLY PROHIBITED WITHOUT CONSENT FROM GW ARCHITECTS LTD

CLIENT: Mr + Mrs MAWTUS A3

PROJECT: OGBEARE FARM COTTAGE
 North Tamerton
 Holsworthy
 EX22 6SE

DRAWING TITLE: EXTENSION + ALTERATIONS
 Proposed Elevations (Sheet 1 of 2)

SCALE: 1:100	DATE: April 2023	STAGE: Planning
JOB AND DRAWING NUMBER: 0556 - 03	REVISION:	

GW ARCHITECTS LTD
 LADFORD MILL SHEBBEAR DEVON EX21 5QY
 www.gw-architects.co.uk 01409 281362