


FIRST FLOOR 1:100

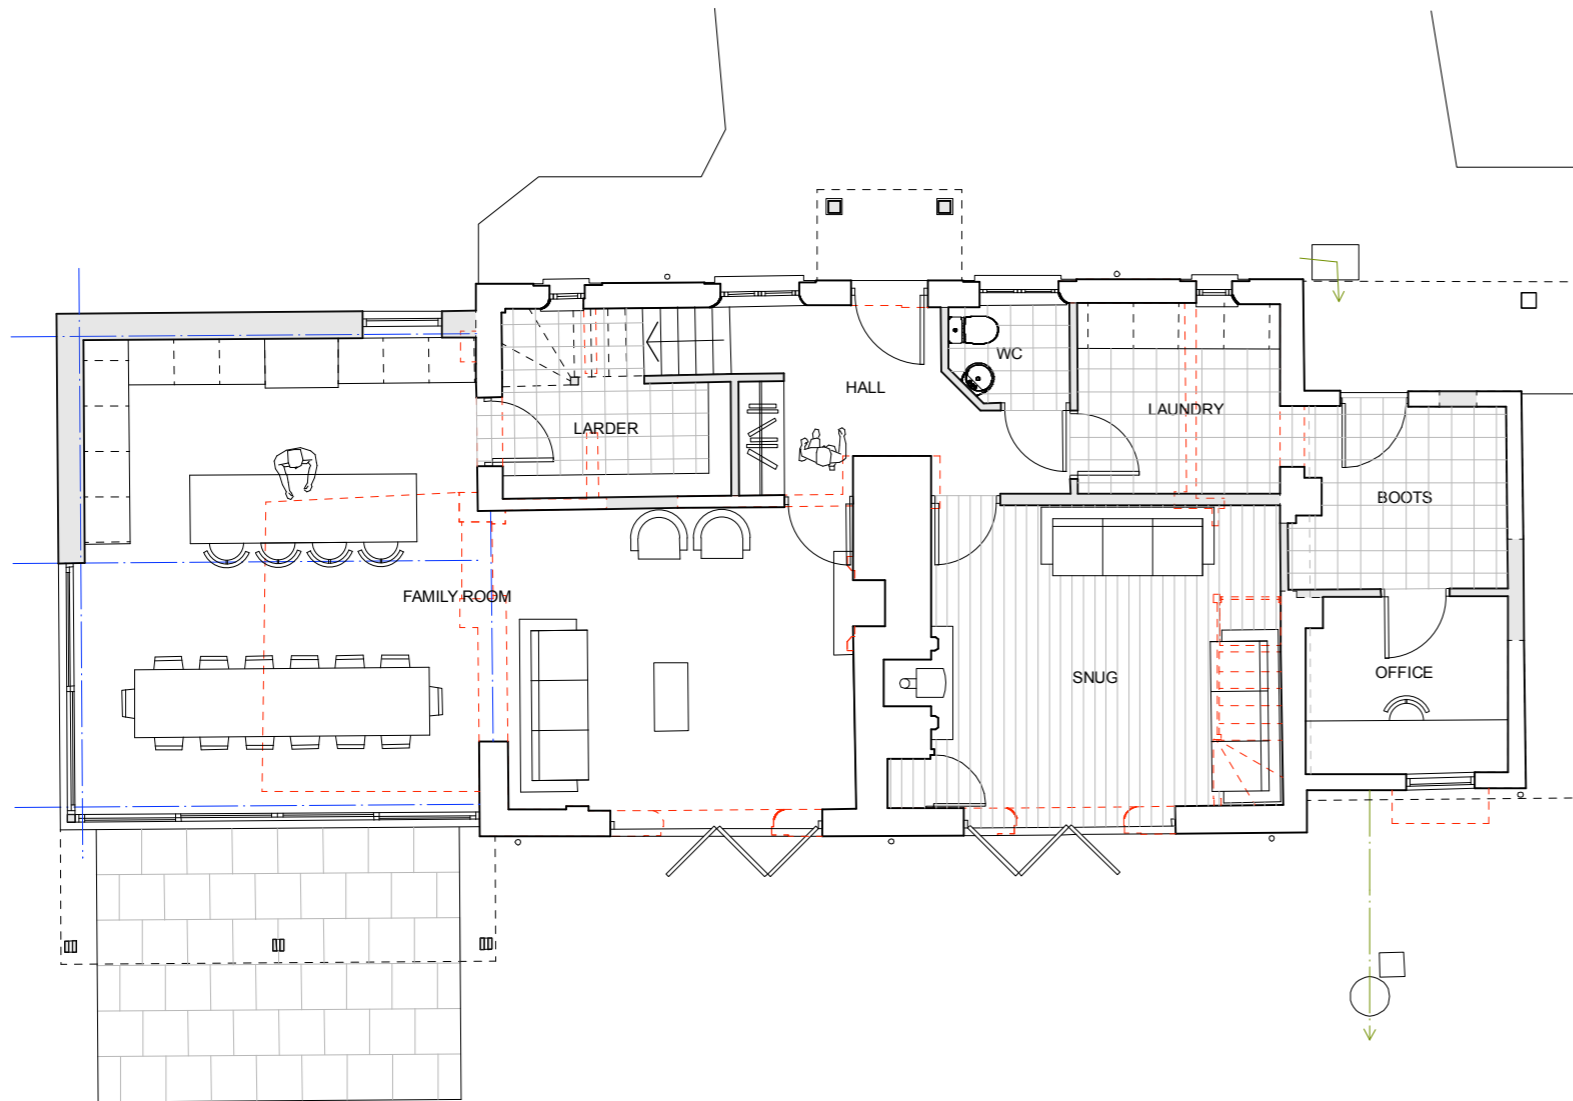

GROUND FLOOR 1:100

CONTRACTORS TO CHECK ALL DIMENSIONS ON SITE BEFORE FABRICATION AND REPORT ANY DISCREPANCIES BEFORE PROCEEDING. REPRODUCTION OF THESE DRAWINGS IS STRICTLY PROHIBITED WITHOUT CONSENT FROM GW ARCHITECTS LTD

CLIENT  
Mr + Mrs MAWTUS **A3**

PROJECT  
OGBEARE FARM COTTAGE  
North Tamerton  
Holsworthy  
EX22 6SE

DRAWING TITLE  
EXTENSION + ALTERATIONS  
Proposed Floor Plans

SCALE 1:100	DATE April 2023	STAGE Planning
JOB AND DRAWING NUMBER 0556 - 02	REVISION	

**GW ARCHITECTS LTD**  
LADFORD MILL SHEBBEAR DEVON EX21 5QY  
www.gw-architects.co.uk 01409 281362