



GROUND FLOOR 1/100

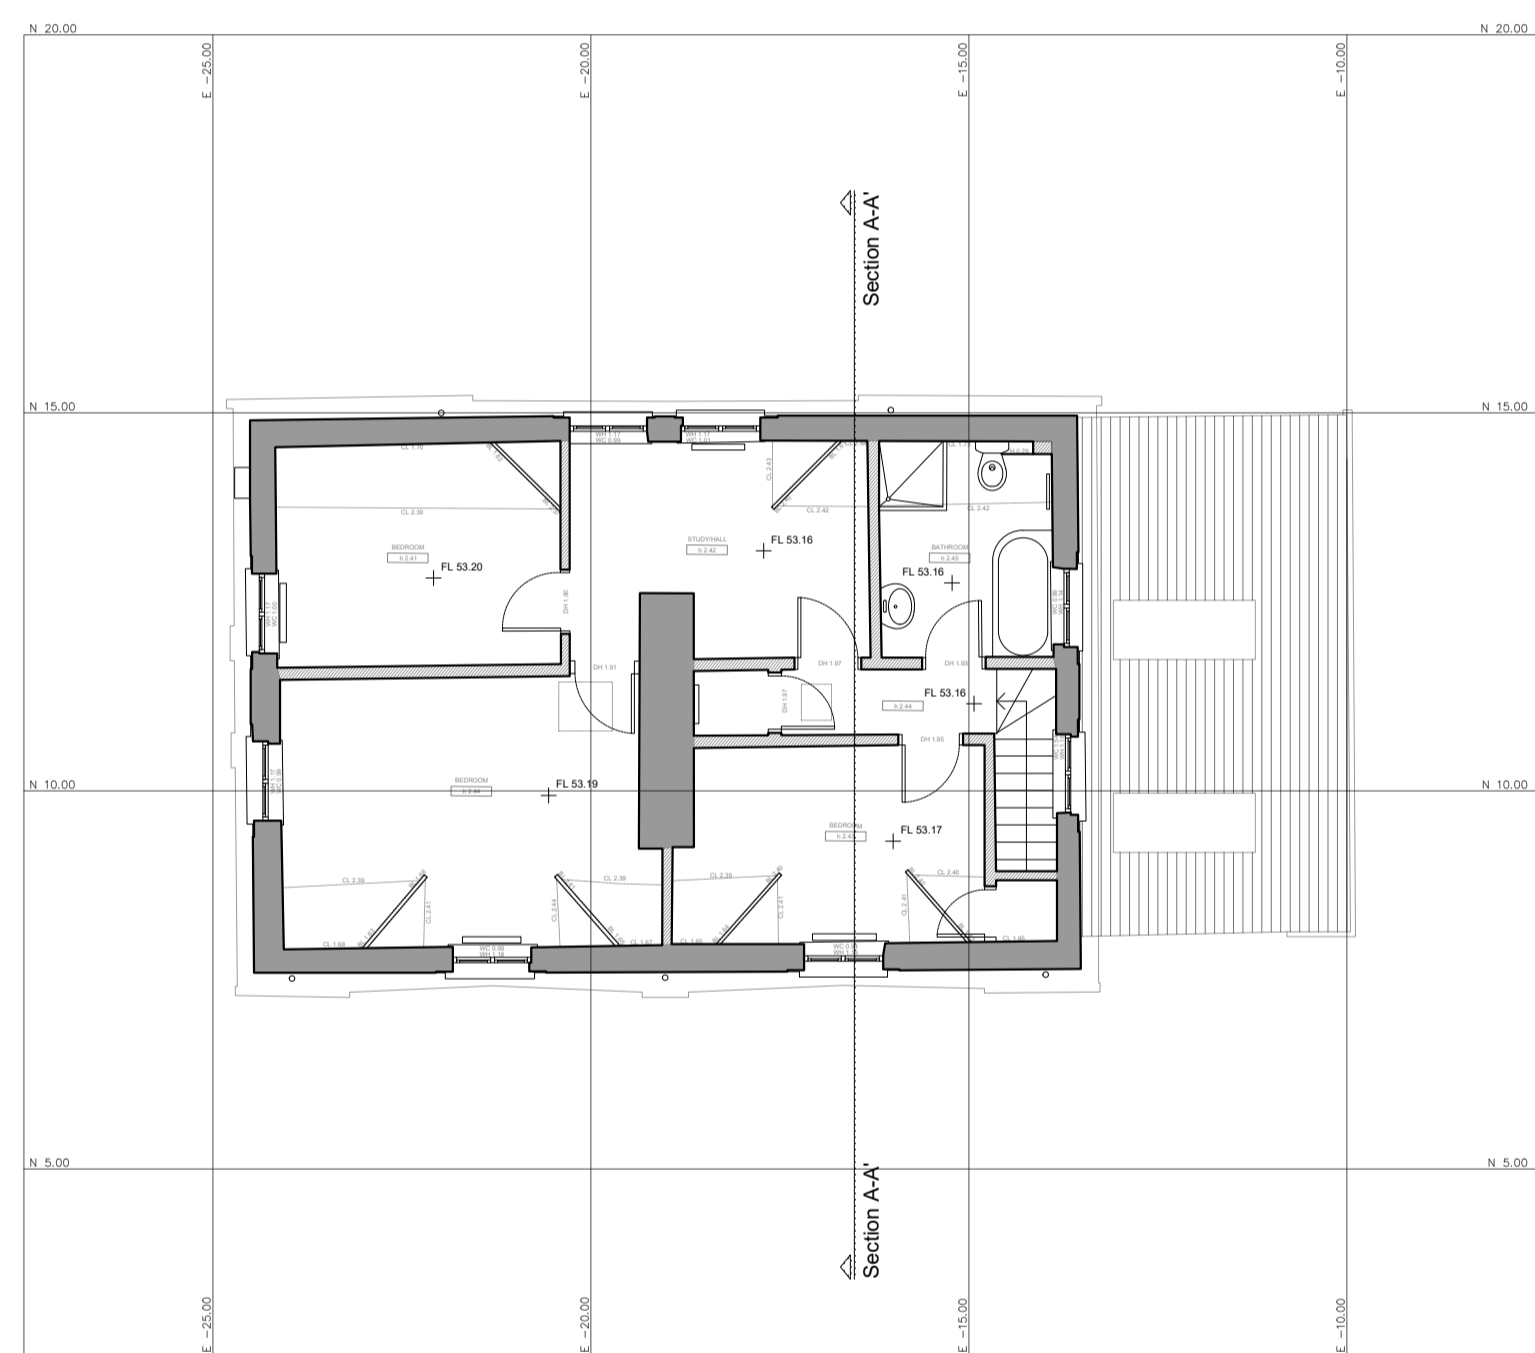

FIRST FLOOR 1/100

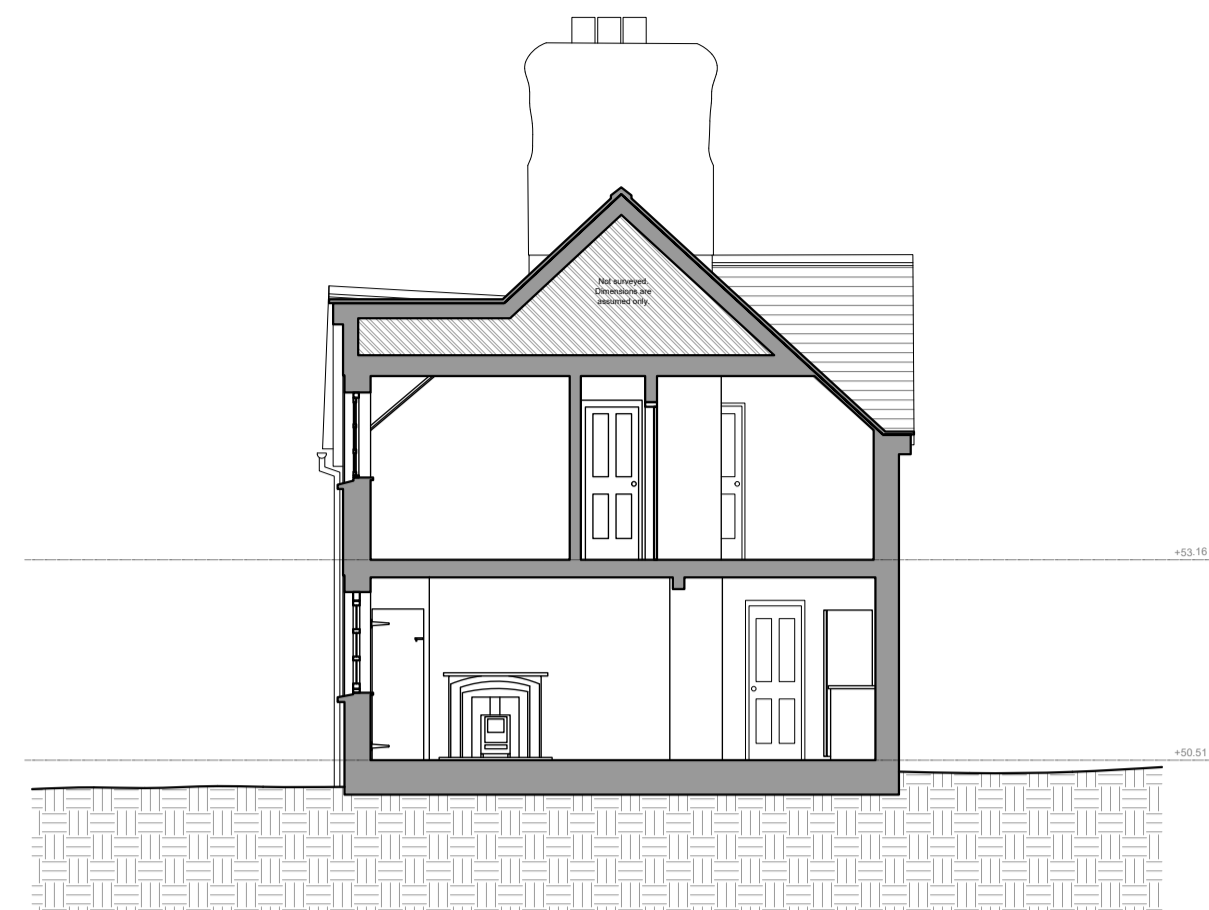

SECTION A-A' 1/100



WEST ELEVATION 1/100




EAST ELEVATION 1/100



NORTH ELEVATION 1/100



SOUTH ELEVATION 1/100

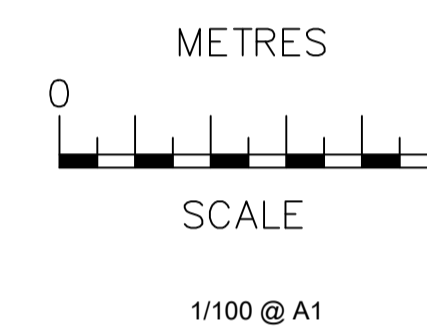

It is sole responsibility of all Contractors and Consultants to check all dimensions on site. Only figured dimensions are to be used. Any discrepancies to be reported prior to the commencement of any works. This drawing shall be used only for the purpose intended.

Hedges, banks / fences do not represent any actual agreed physical boundaries unless stated.

No.	Revision/Issue	Date

MARK TREWIN
SURVEYING ENGINEER
No 1 Puffin Close
Shorelands
Bude
Cornwall
EX23 8BQ
mark@datumline.co.uk
07786 194781



Client	Mr & Mrs Mawtus
Address	Ogbear Farm Cottage
Project	Measured Building Survey
Scales	1/100 @ A1

Surveyed	Drawn	Checked	Sheet
m.t	d.z	m.t	01/1
Date	28/03/2023		
Drawing No	MAW01 1544 1416 2750		