




Existing South West Elevation
H100

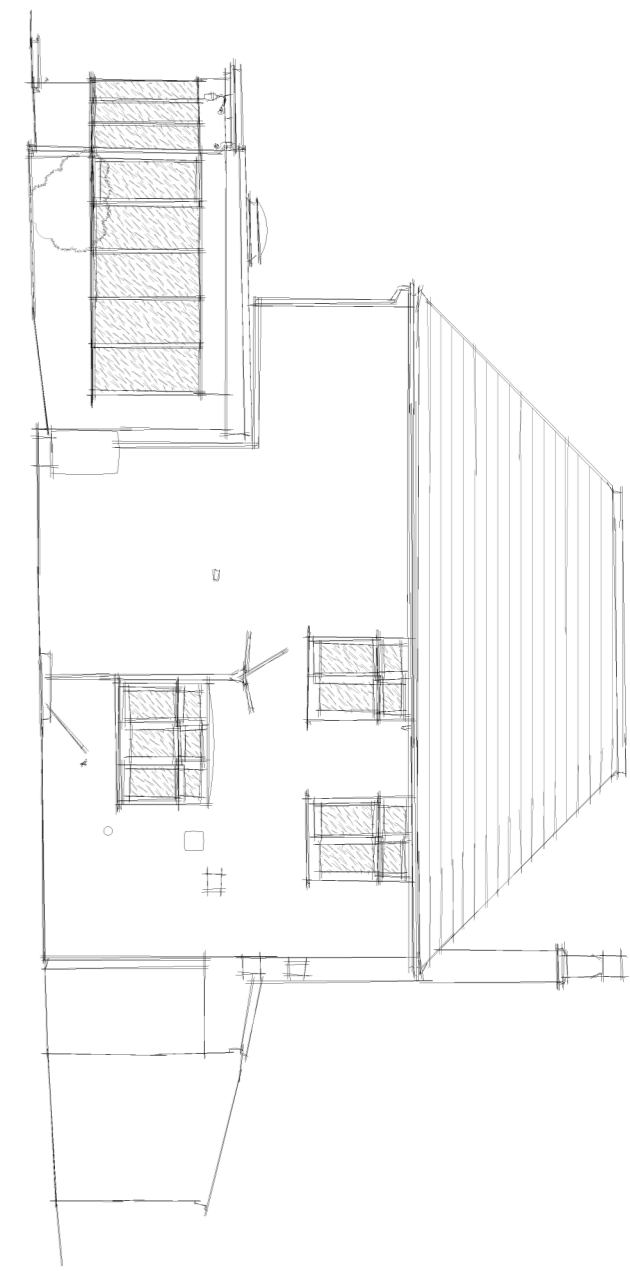


Existing South East Elevation
H100

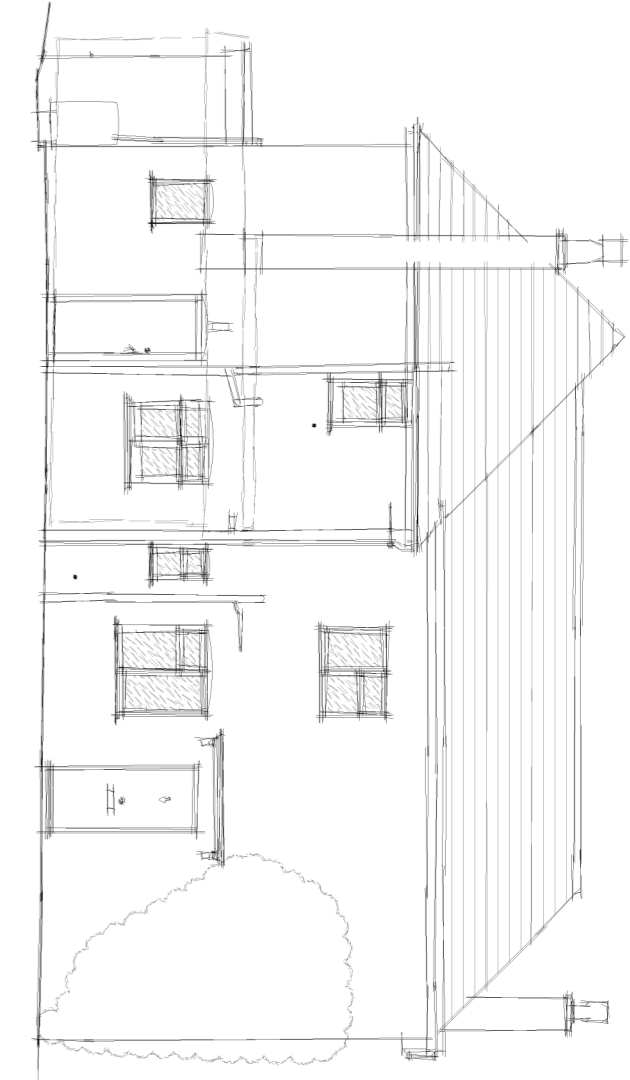


Existing North East Elevation
H100

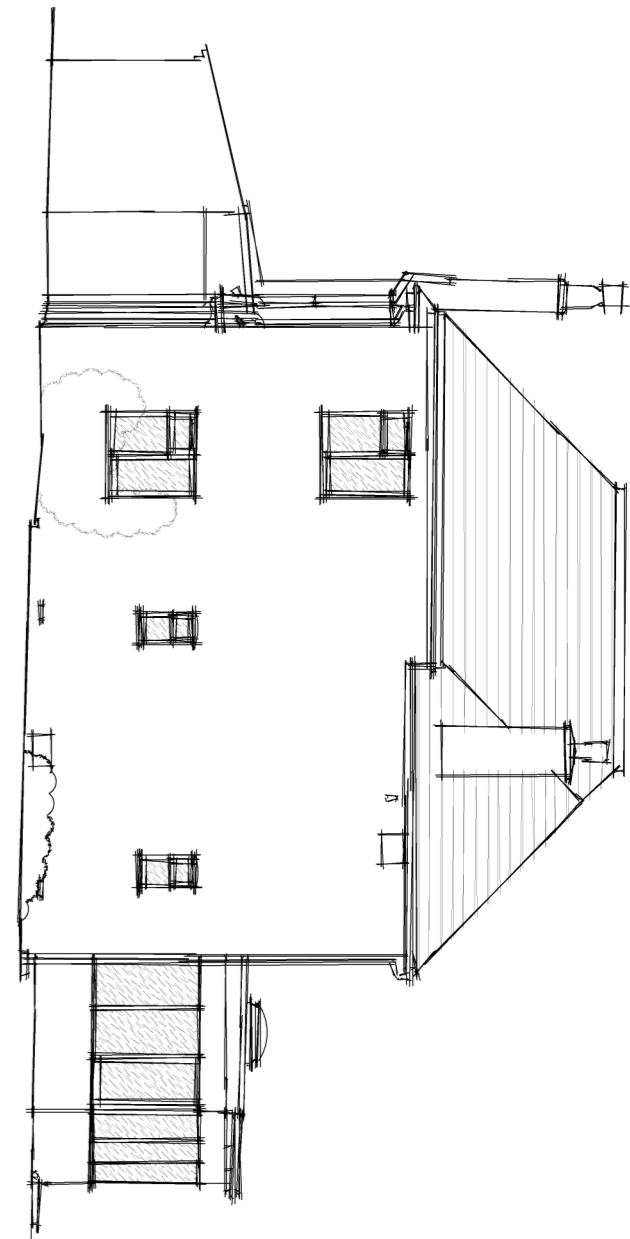


Existing North West Elevation
H100

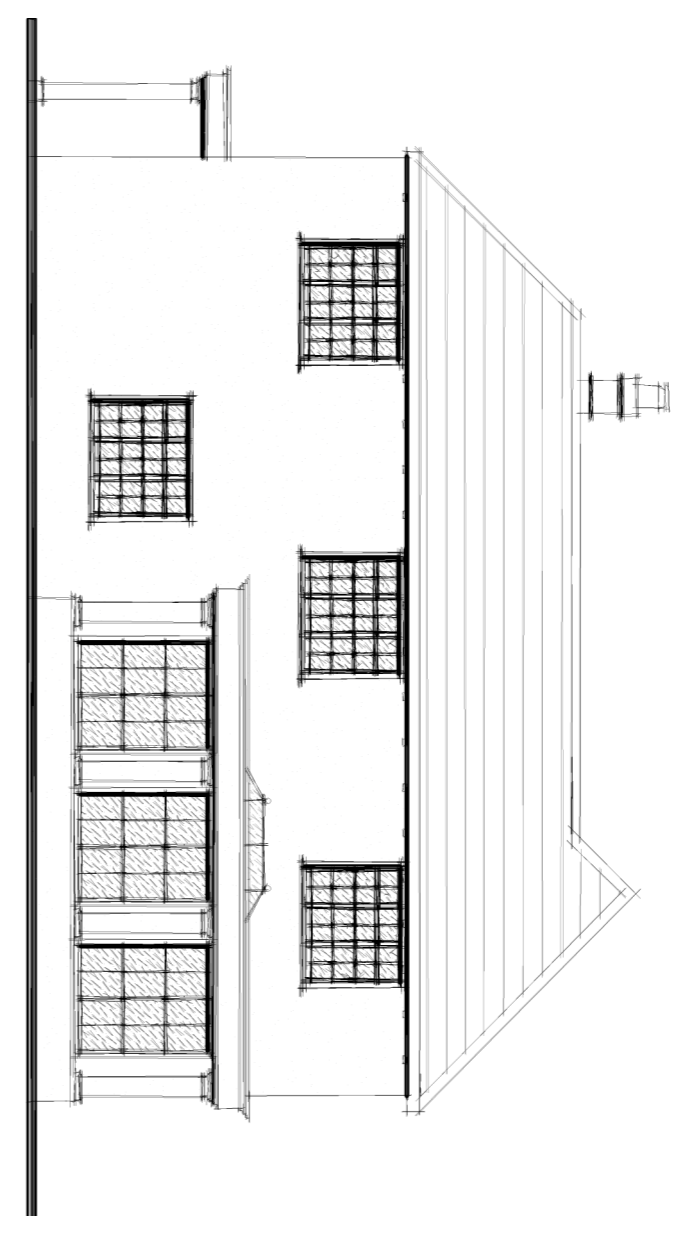


Proposed South West Elevation
H100

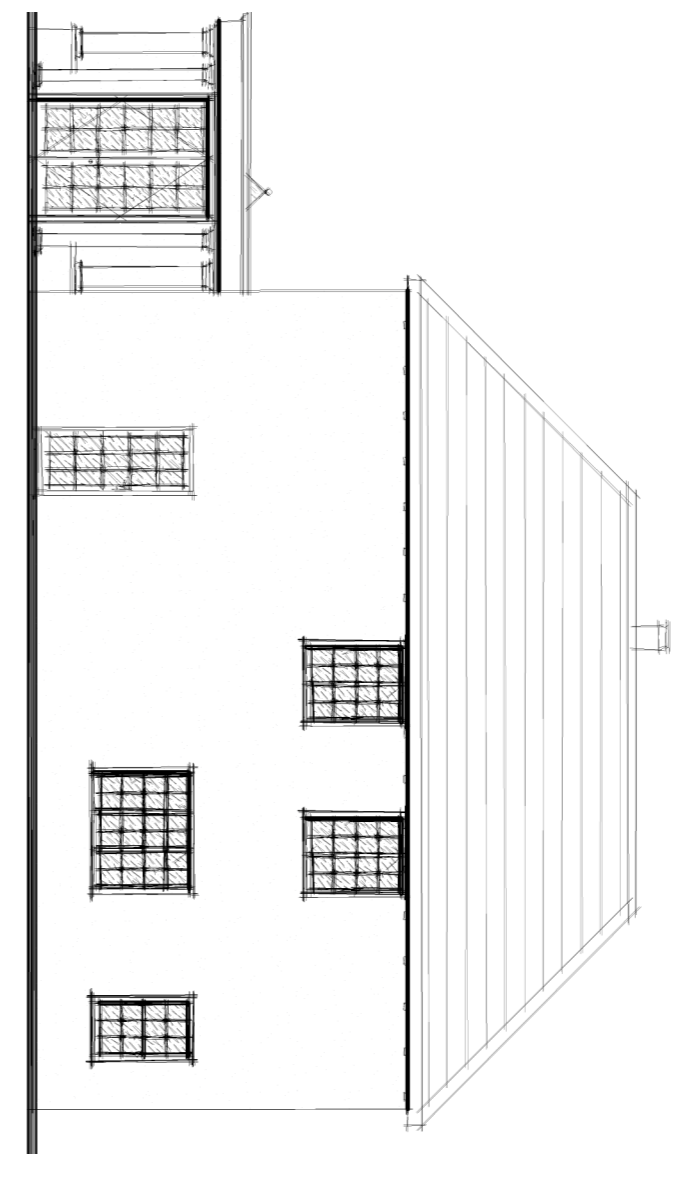


Proposed South East Elevation
H100

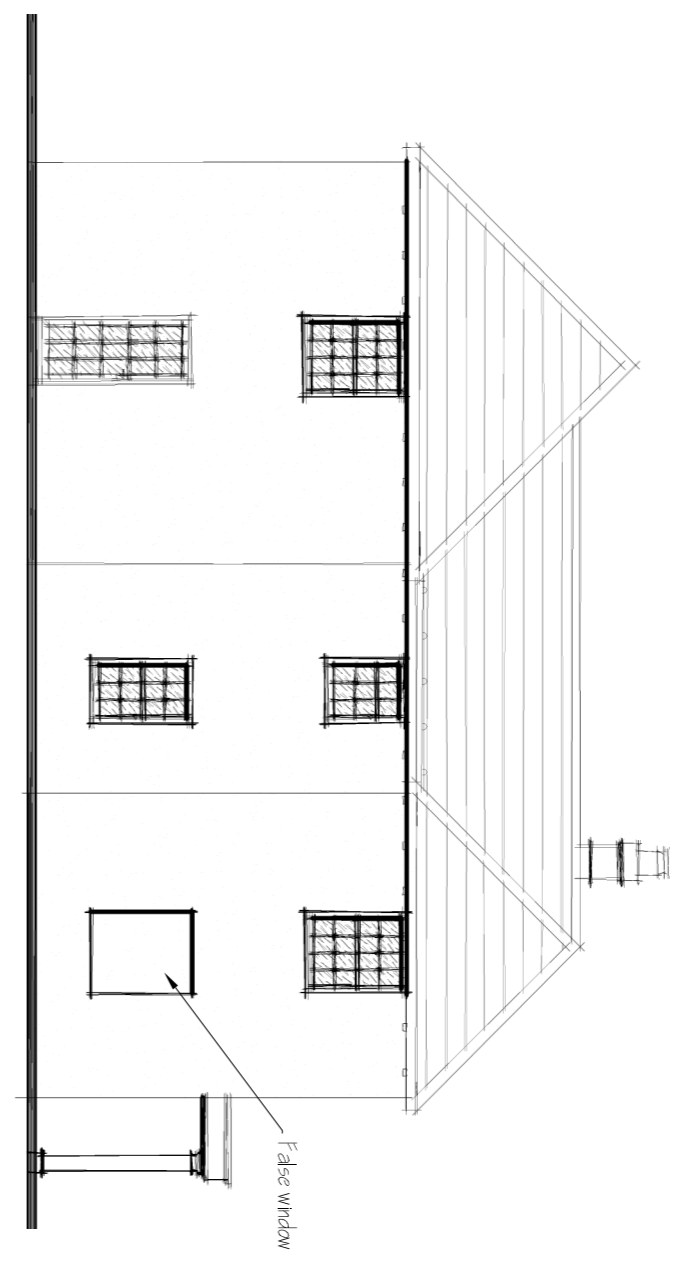


Proposed North East Elevation
H100

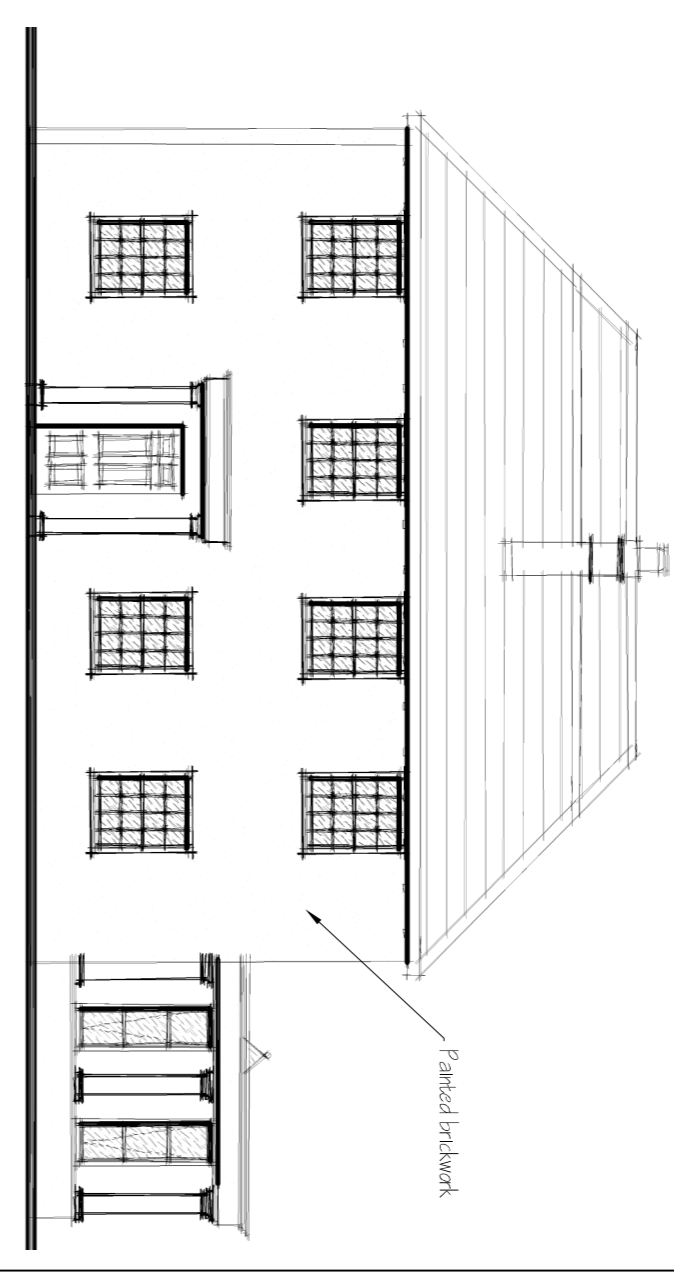


Proposed North West Elevation
H100

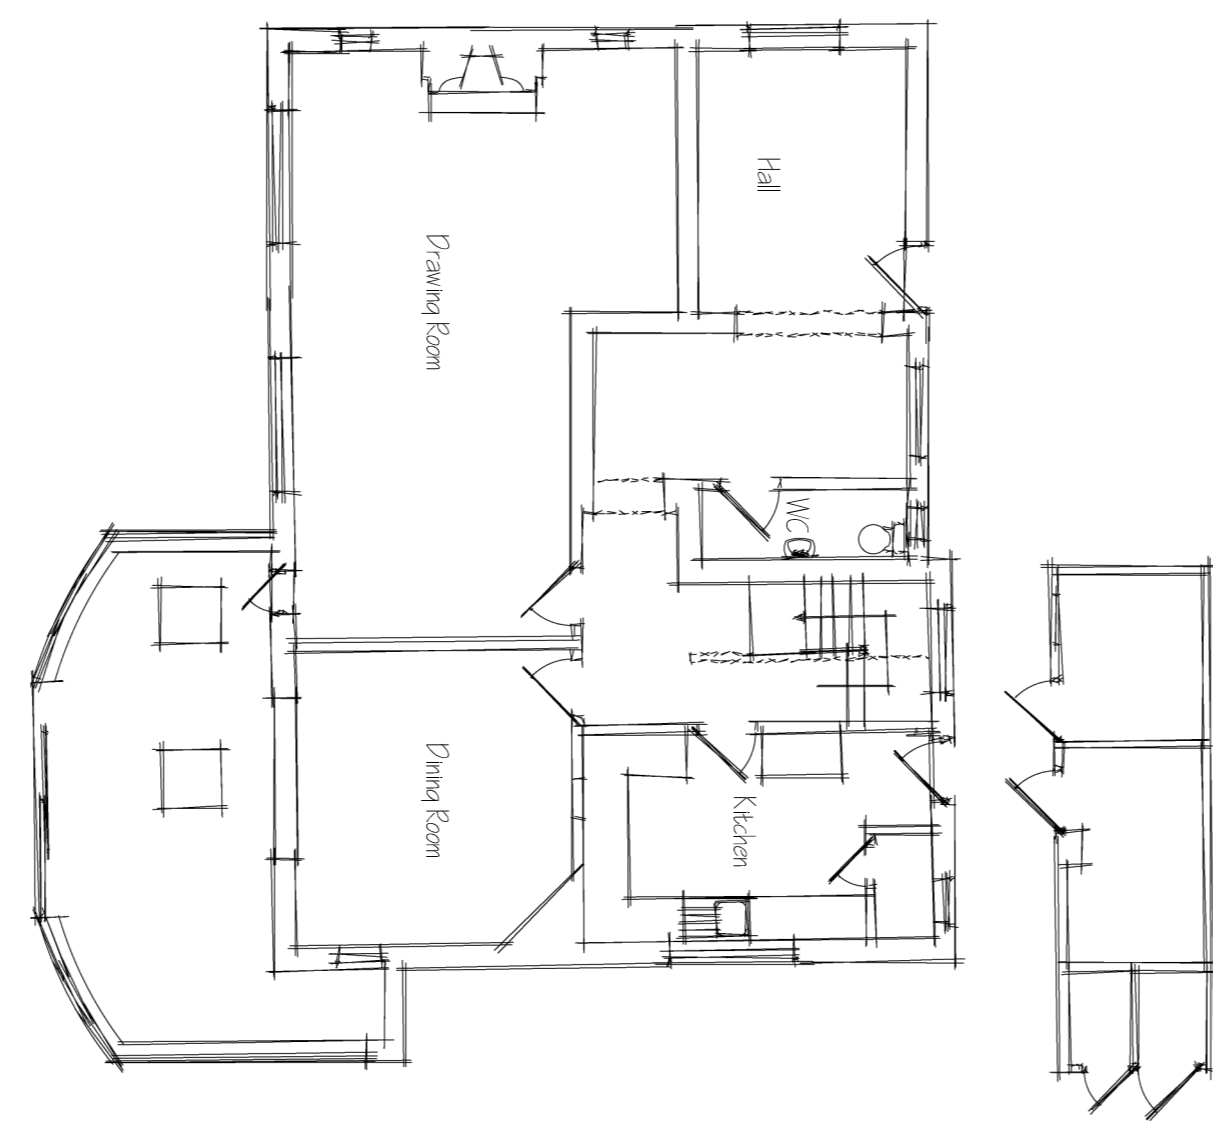


Existing Ground Floor Plan
H100

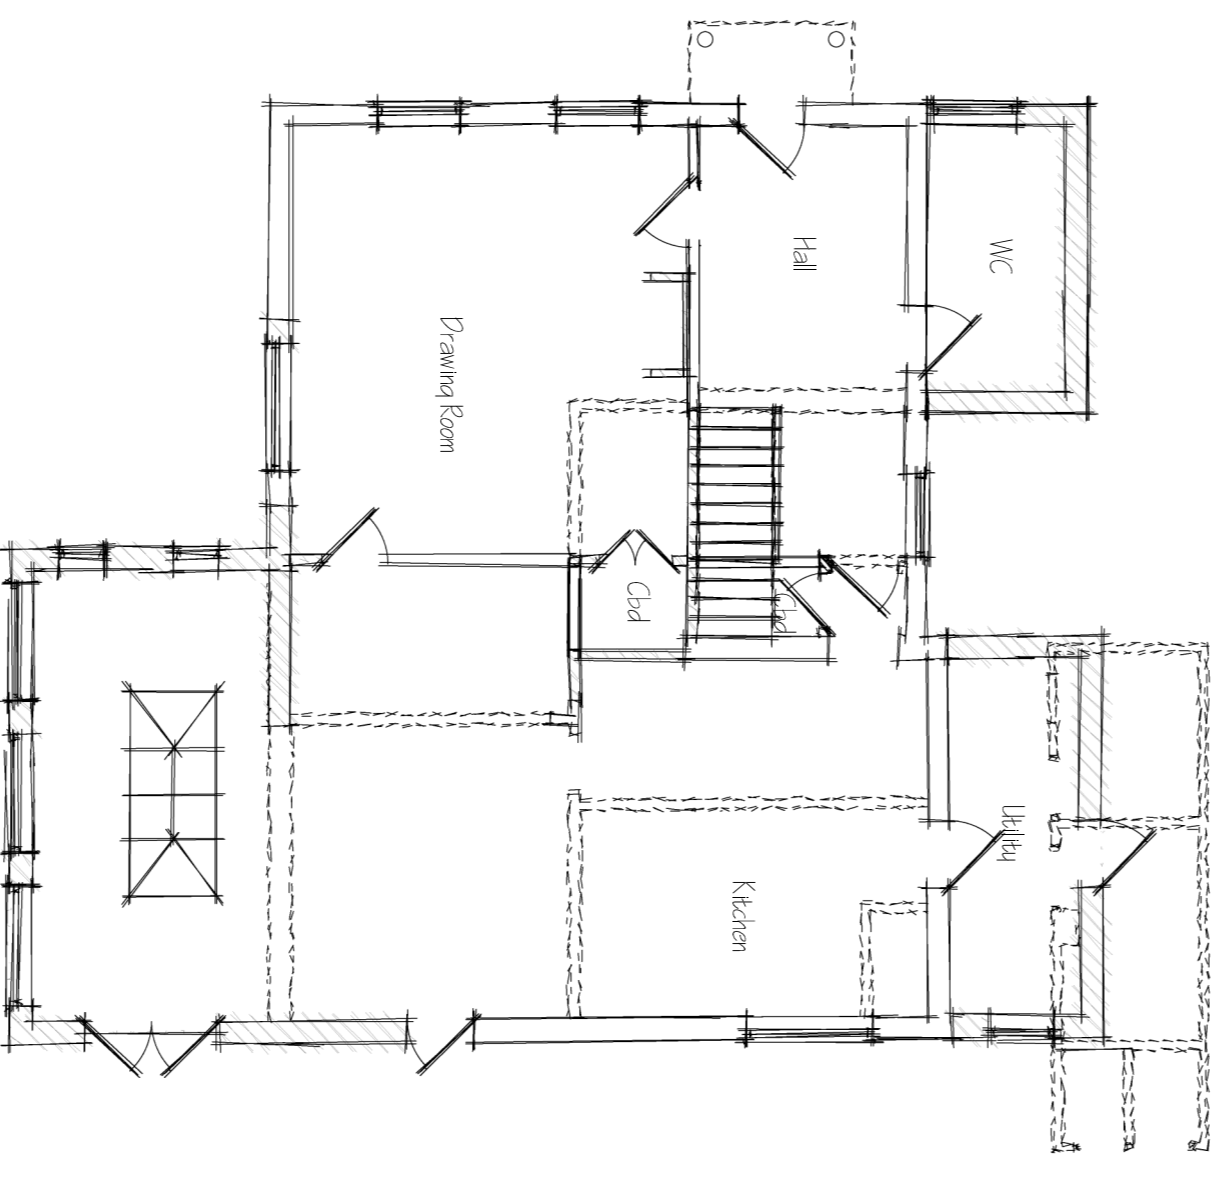


Proposed Ground Floor Plan
H100

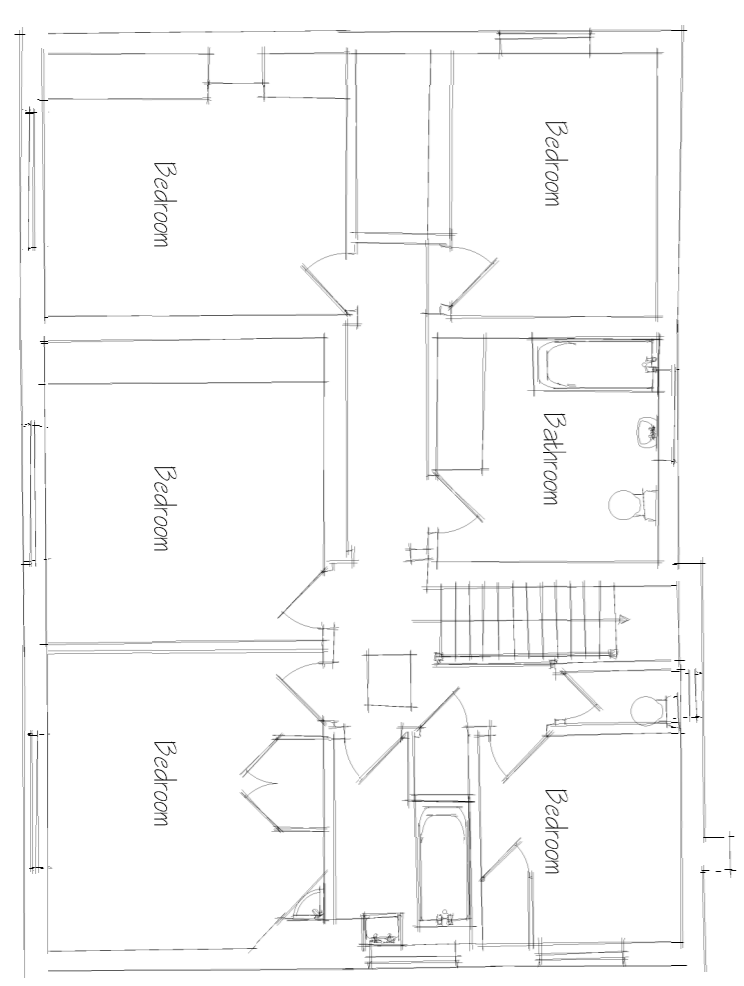

Existing First Floor Plan
H100

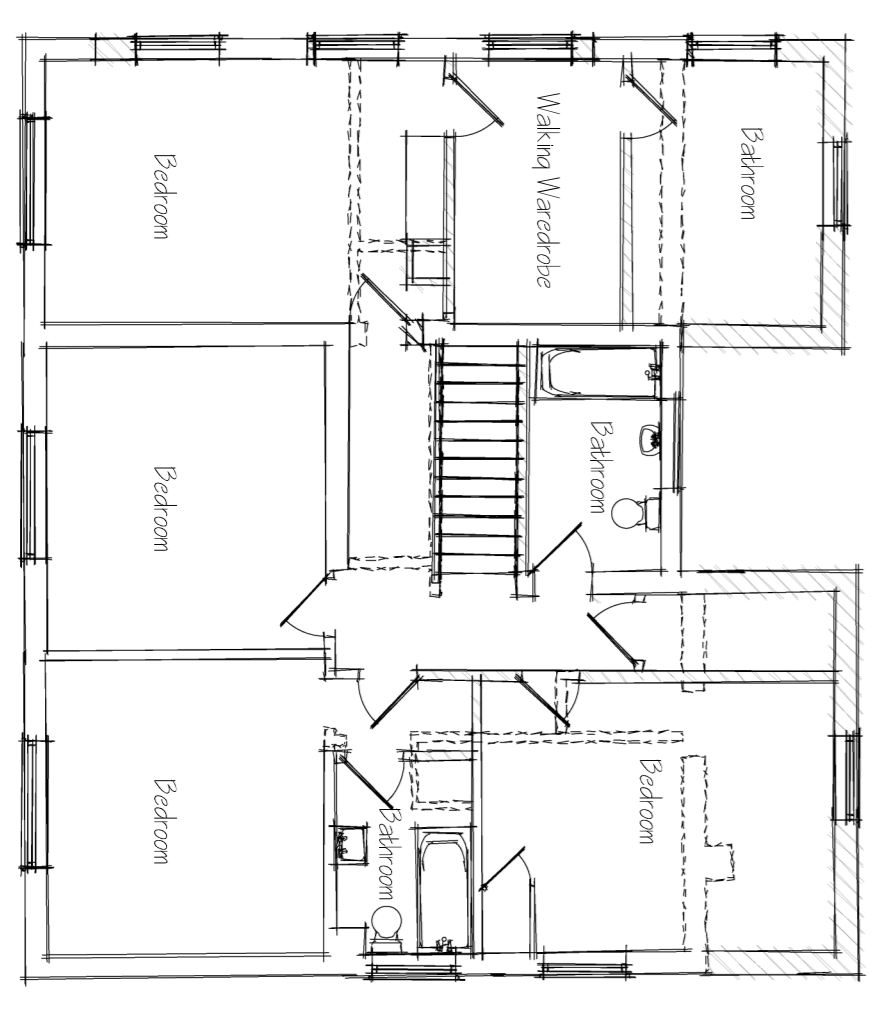

Proposed First Floor Plan
H100

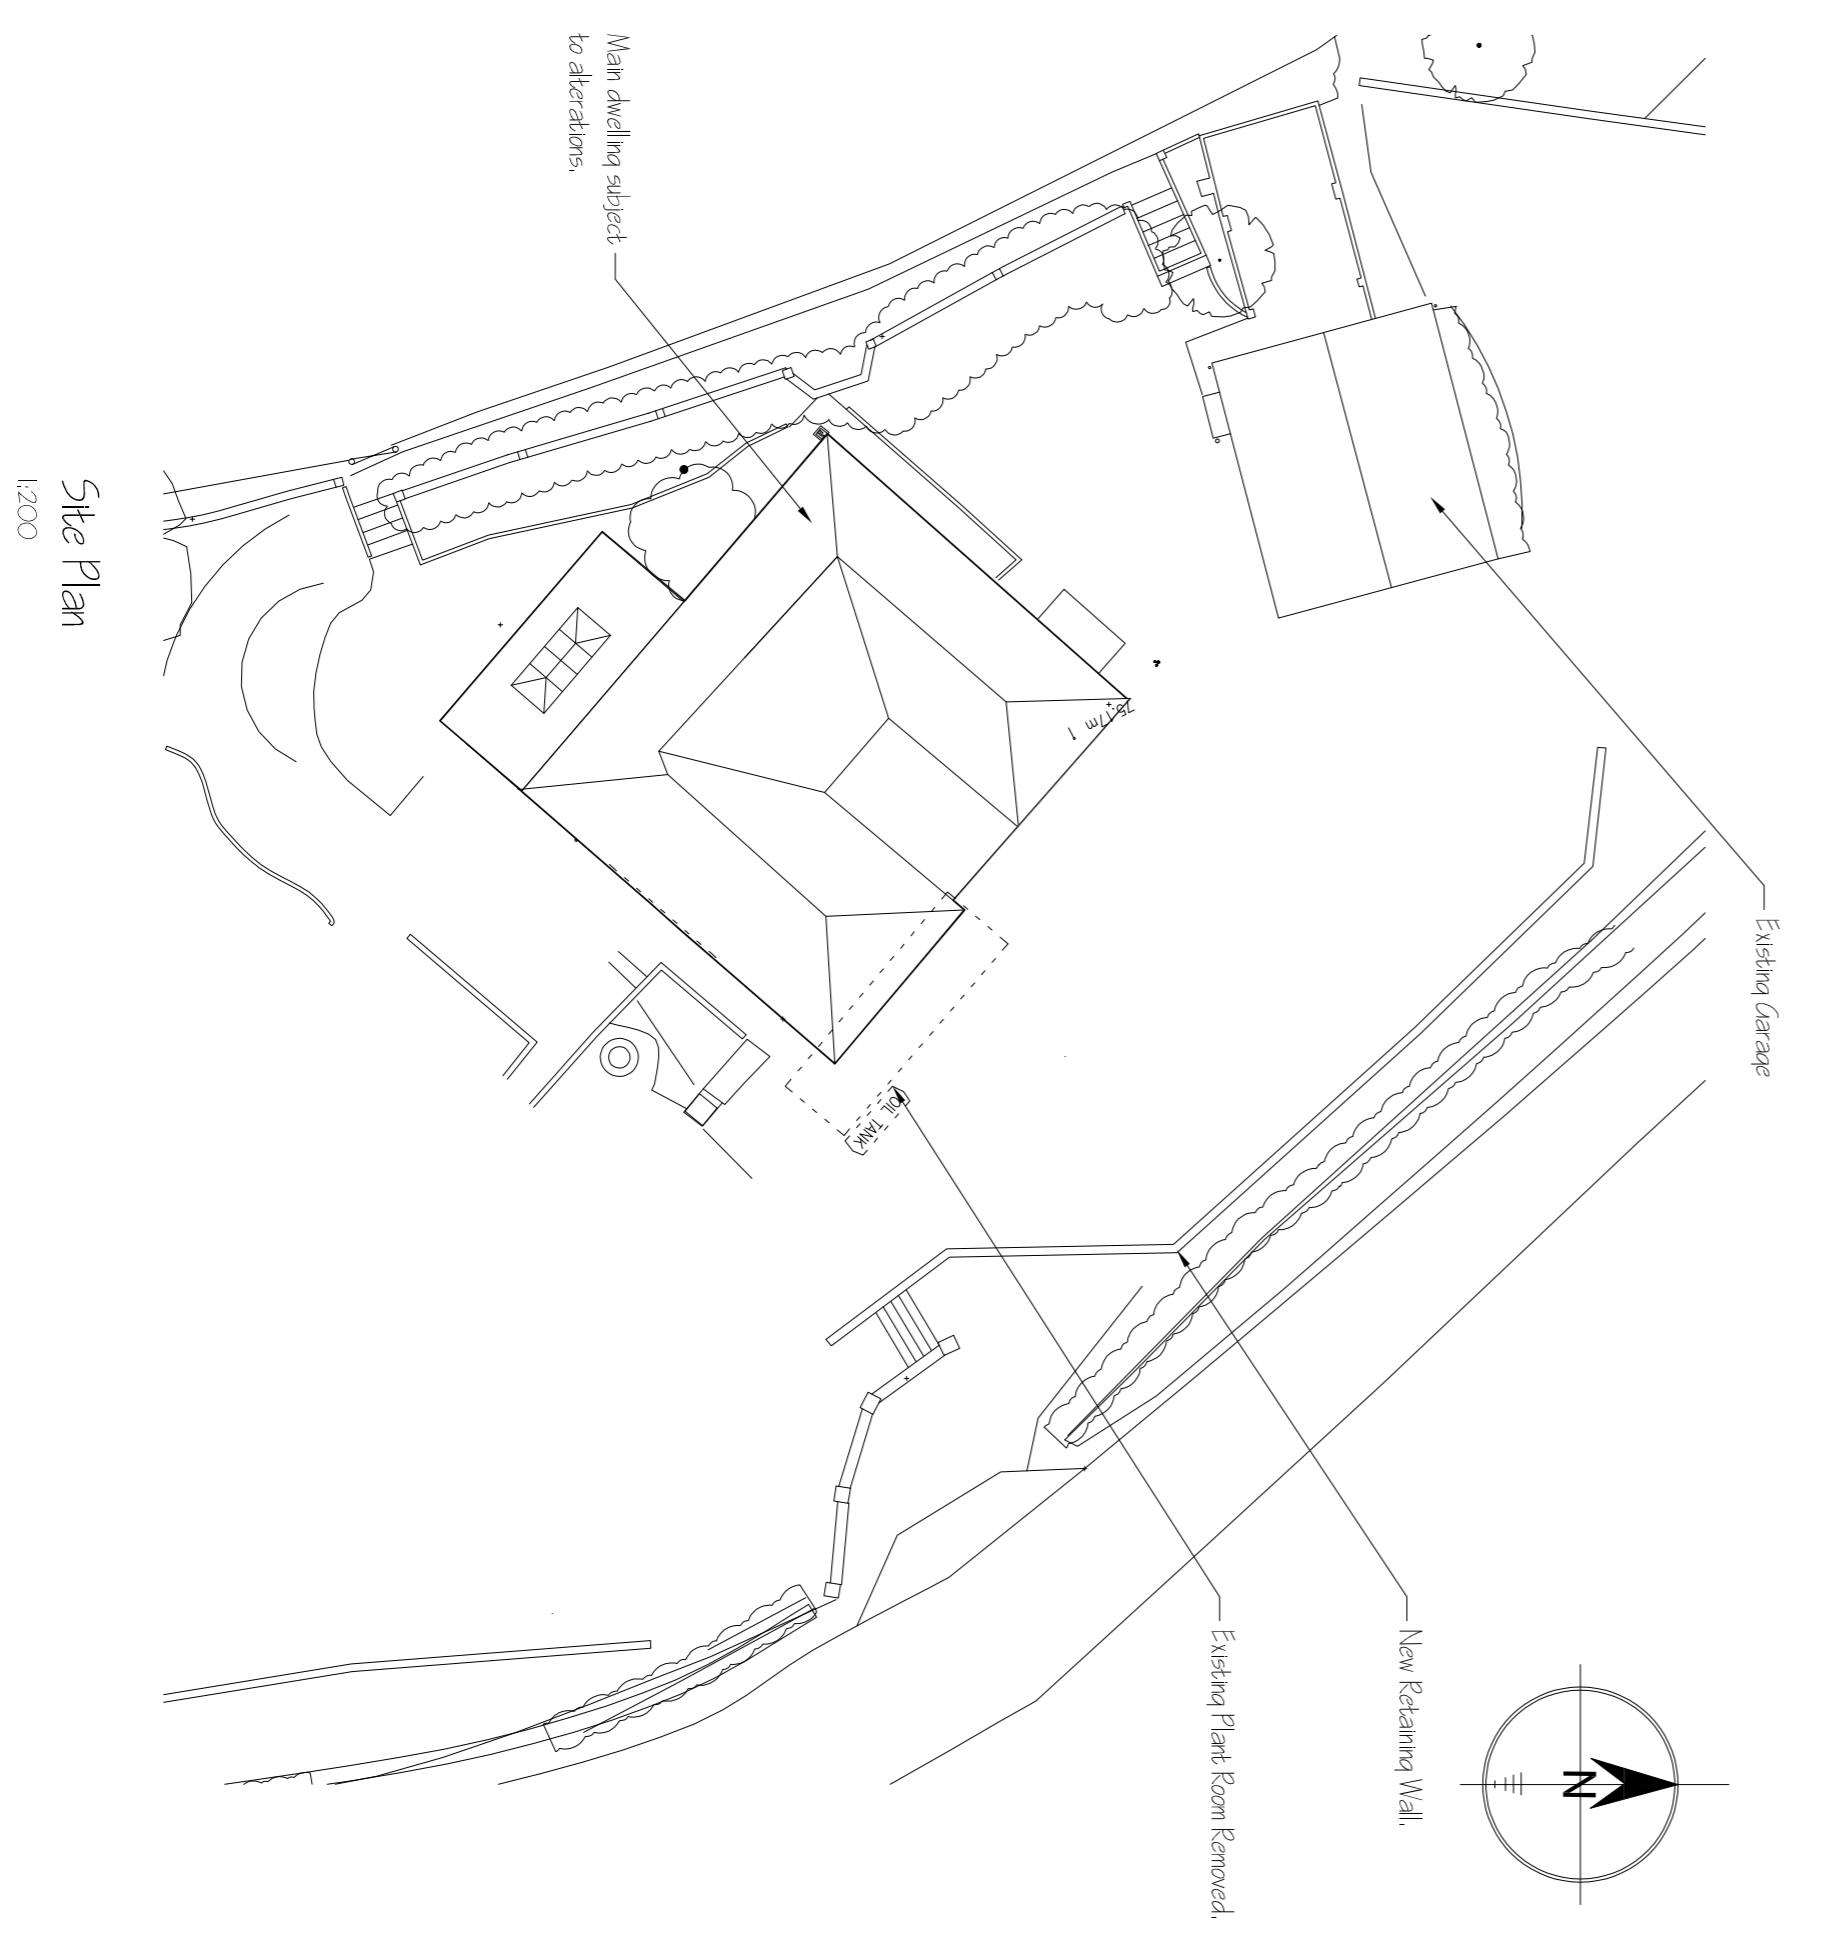


Site Plan
1:200

NOTES
Do not scale from this drawing unless for planning purposes only. The contractor, sub-contractors or suppliers should check all dimensions and levels against the drawings and existing services on site prior to commencing the work.
All discrepancies to be notified to the Architect.
This drawing is COPYRIGHT and must not be reproduced, copied, traced or altered in any form without the express permission of a Partner in writing.

REVISIONS:

A	12.11.2021	Initial approval	N/A
B	14.11.2021	Final plan approved	N/A
C	16.12.2021	Final plan approved	N/A
D	21.12.2021	Structural approval	N/A
E	27.02.2022	Sign approved	N/A
F	04.03.2022	Work on site	N/A
G	27.02.2022	Approved for sign	TL

 

Sheerinbettlearchitecture
Wren House, 5 Eynon Mews, Ringwood
Hampshire BH24 1DR Tel: 01425 475353
e-mail: enquiries@sheerinbettle.co.uk

CLIENT:
MR AND MRS ROWE

JOB TITLE:
PROPOSED EXTENSION & ALTERATIONS

ADDRESS:
GREEN GATES
ROUNDHILL
WHITSELURY,
SP6 3PX

DRAWING TITLE:
EXISTING & PROPOSED PLANS & ELEVATIONS

DRAWING NUMBER:
SBA.3786-7-1 H

ISSUE: PRELIM
SCALE: H100@N
DATE: OCT 2022
DRAWN: KG
CHECKED: J

