


No.1

3 DOWNVIEW ROAD

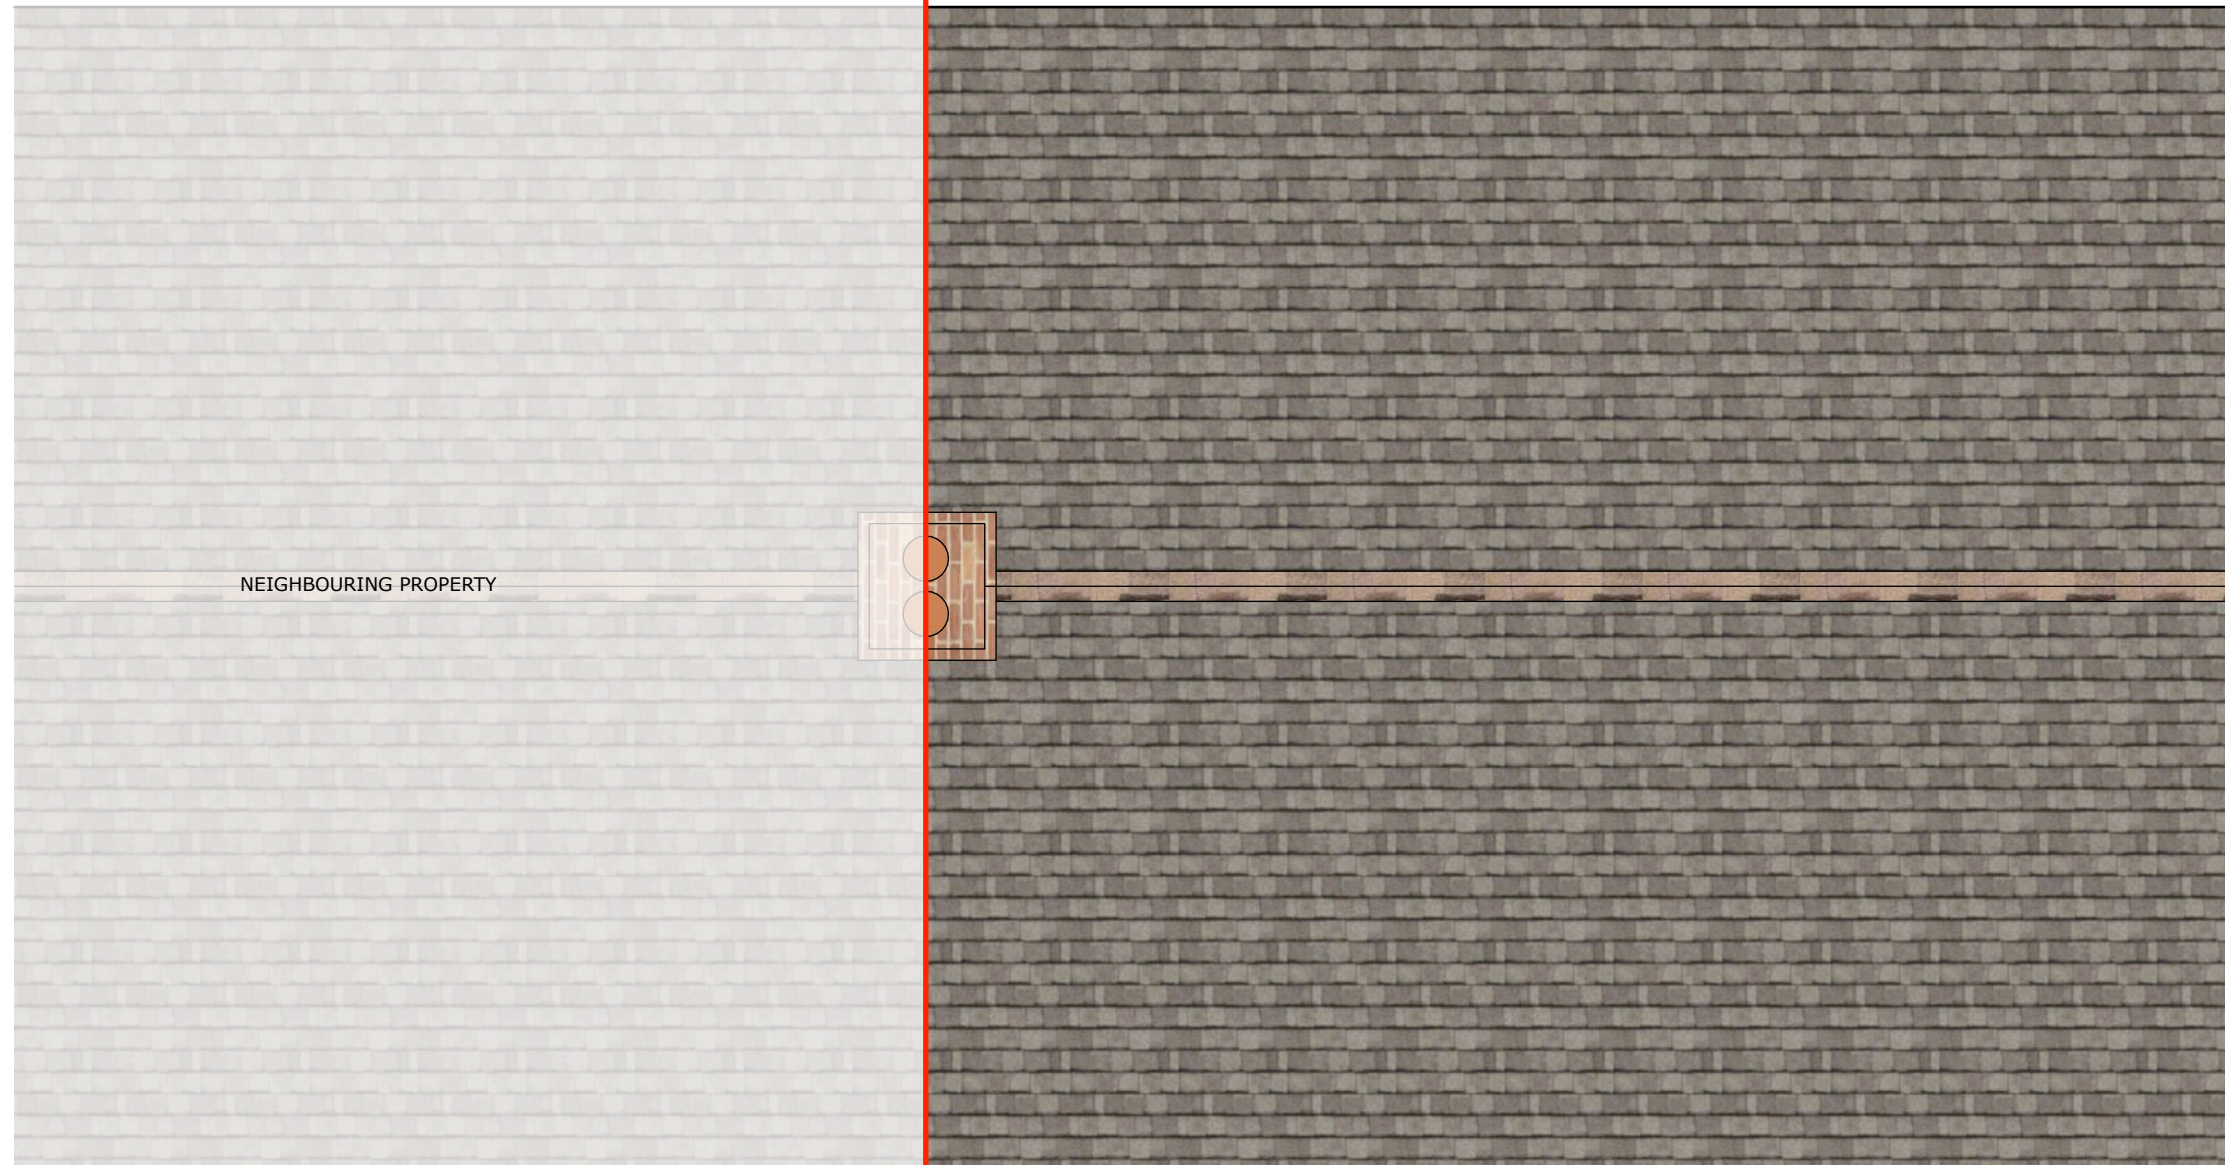

NEIGHBOURING PROPERTY

REV:

**RH** ARCHITECTS

**Roger Hill Architects**

Deerchase  
Hut and Lodge Farm  
Broad Chalke  
Nr Salisbury 01725519436  
Wiltshire  
SP55LX 07976903566


Site:  
3 Downview Road,  
Martin,  
Fordingbridge,  
Hampshire,  
SP63LP

Title:  
EXISTING ROOF PLAN

Drawn by: JH Date:  
17.03.23


Scale: 1:50 Approval:  
RH

Drawing No: Sheet: REV:  
2304 - 03 A3

 

No.1

3 DOWNVIEW ROAD

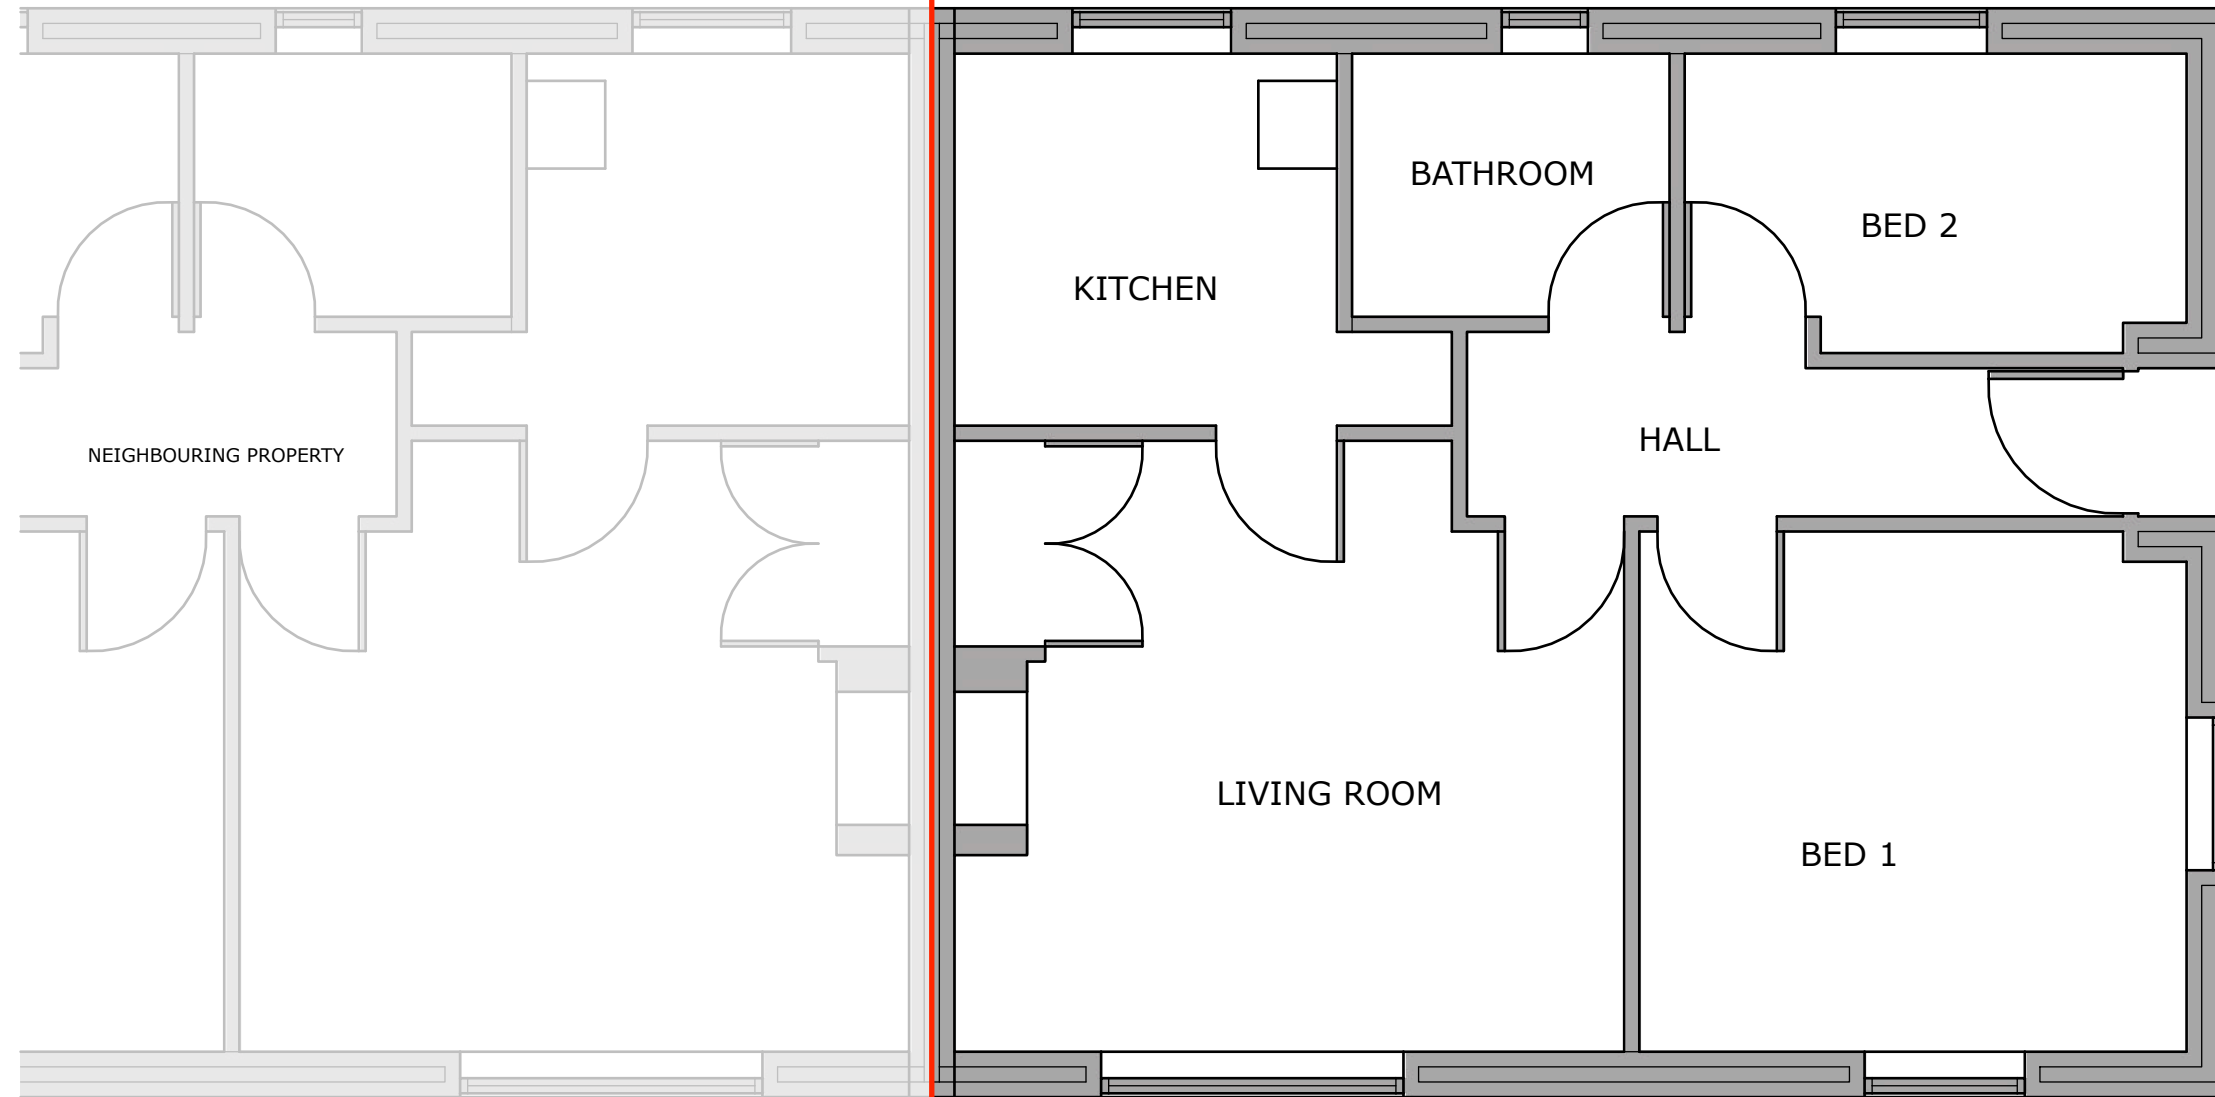

REV:

**RH** ARCHITECTS

**Roger Hill Architects**

Deerchase  
Hut and Lodge Farm  
Broad Chalke  
Nr Salisbury 01725519436  
Wiltshire  
SP55LX 07976903566

Site:  
3 Downview Road,  
Martin,  
Fordingbridge,  
Hampshire,  
SP63LP

Title:  
EXISTING GROUND FLOOR  
PLAN

Drawn by: JH Date:  
17.03.23

Scale: 1:50 Approval:  
RH

Drawing No: Sheet: REV:  
2304 - 04 A3

