

No.1

3 DOWNVIEW ROAD



NEIGHBOURING PROPERTY

REV:

**RH** ARCHITECTS

**Roger Hill Architects**

Deerchase  
 Hut and Lodge Farm  
 Broad Chalke  
 Nr Salisbury 01725519436  
 Wiltshire  
 SP55LX 07976903566

Site:  
 3 Downview Road,  
 Martin,  
 Fordingbridge,  
 Hampshire,  
 SP63LP

Title:  
 EXISTING ELEVATIONS


Drawn by: JH Date:  
 17.03.23

Scale: 1:50 Approval:  
 RH


Drawing No: Sheet: REV:  
 2304 - 05 A3




**SOUTH ELEVATION**  
**1:50**

 

3 DOWNVIEW ROAD

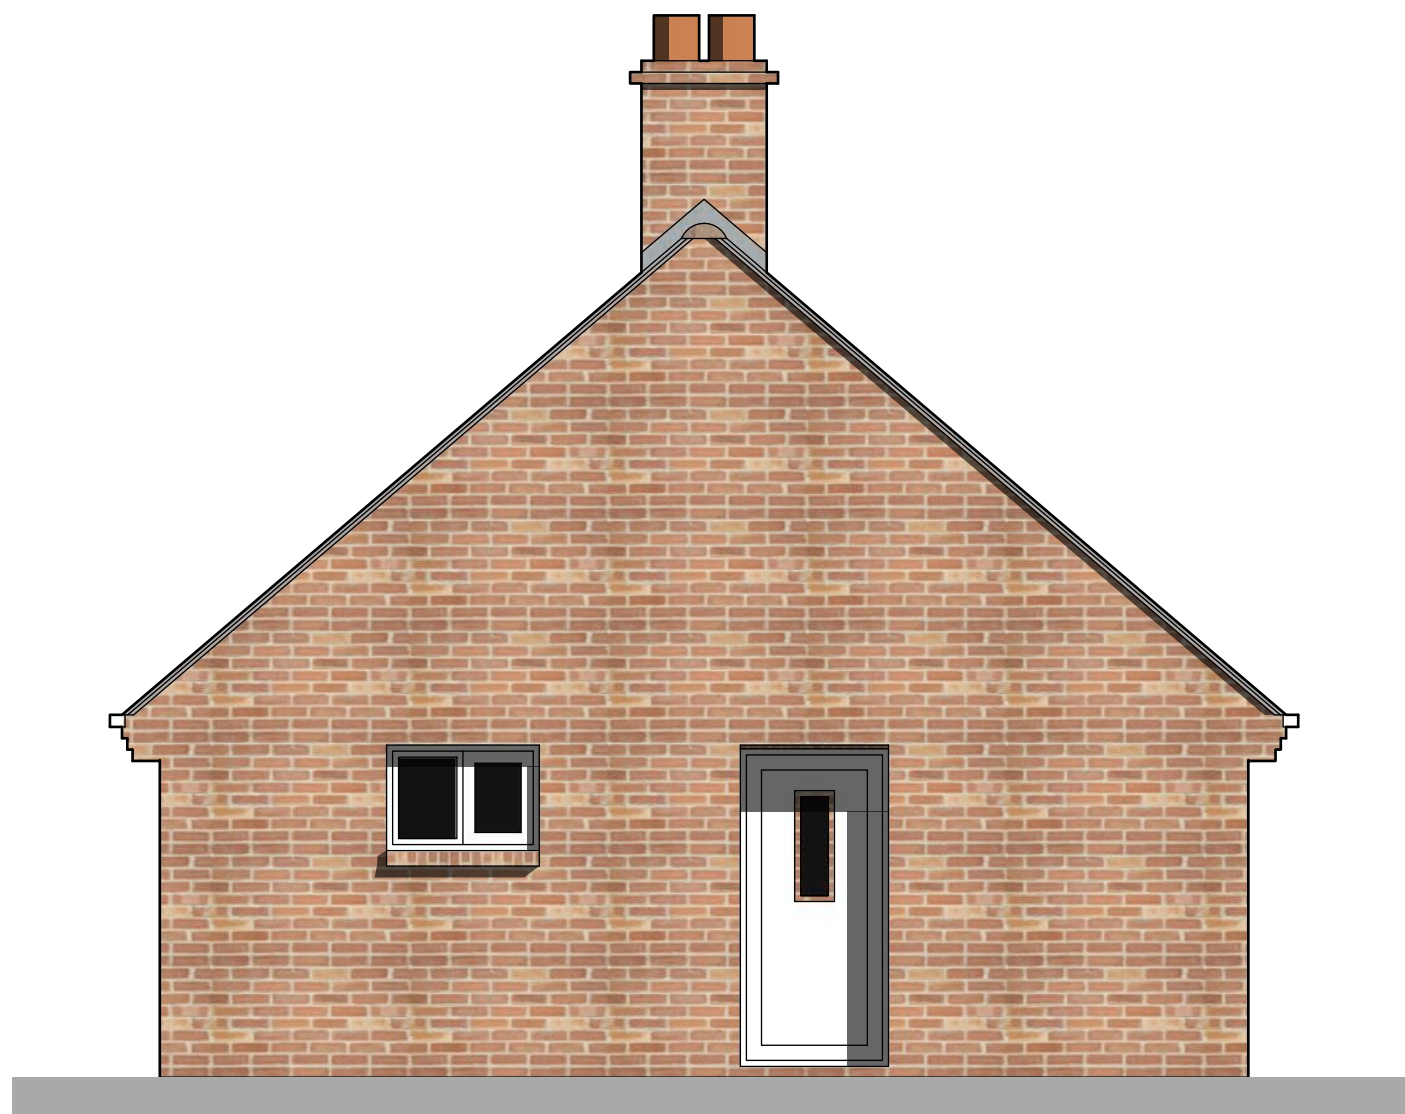

EAST ELEVATION  
1:50

 

REV:		
<b>RH</b> ARCHITECTS		
<b>Roger Hill Architects</b> Deerchase Hut and Lodge Farm Broad Chalke Nr Salisbury 01725519436 Wiltshire SP55LX 07976903566		
Site: 3 Downview Road, Martin, Fordingbridge, Hampshire, SP63LP		
Title:  EXISTING ELEVATIONS		
Drawn by: JH	Date: 17.03.23	
Scale: 1:50	Approval: RH	
Drawing No: 2304 - 06	Sheet: A3	REV:



REV:

**RH** ARCHITECTS

**Roger Hill Architects**

Deerchase  
 Hut and Lodge Farm  
 Broad Chalke  
 Nr Salisbury 01725519436  
 Wiltshire  
 SP55LX 07976903566

Site:  
 3 Downview Road,  
 Martin,  
 Fordingbridge,  
 Hampshire,  
 SP63LP

Title:  
 EXISTING ELEVATIONS

Drawn by: JH Date:  
 17.03.23

Scale: 1:50 Approval:  
 RH

Drawing No: 2304 - 07	Sheet: A3	REV:
--------------------------	--------------	------



**NORTH ELEVATION**  
**1:50**

