


No.1

3 DOWNVIEW ROAD

DORMER WINDOW

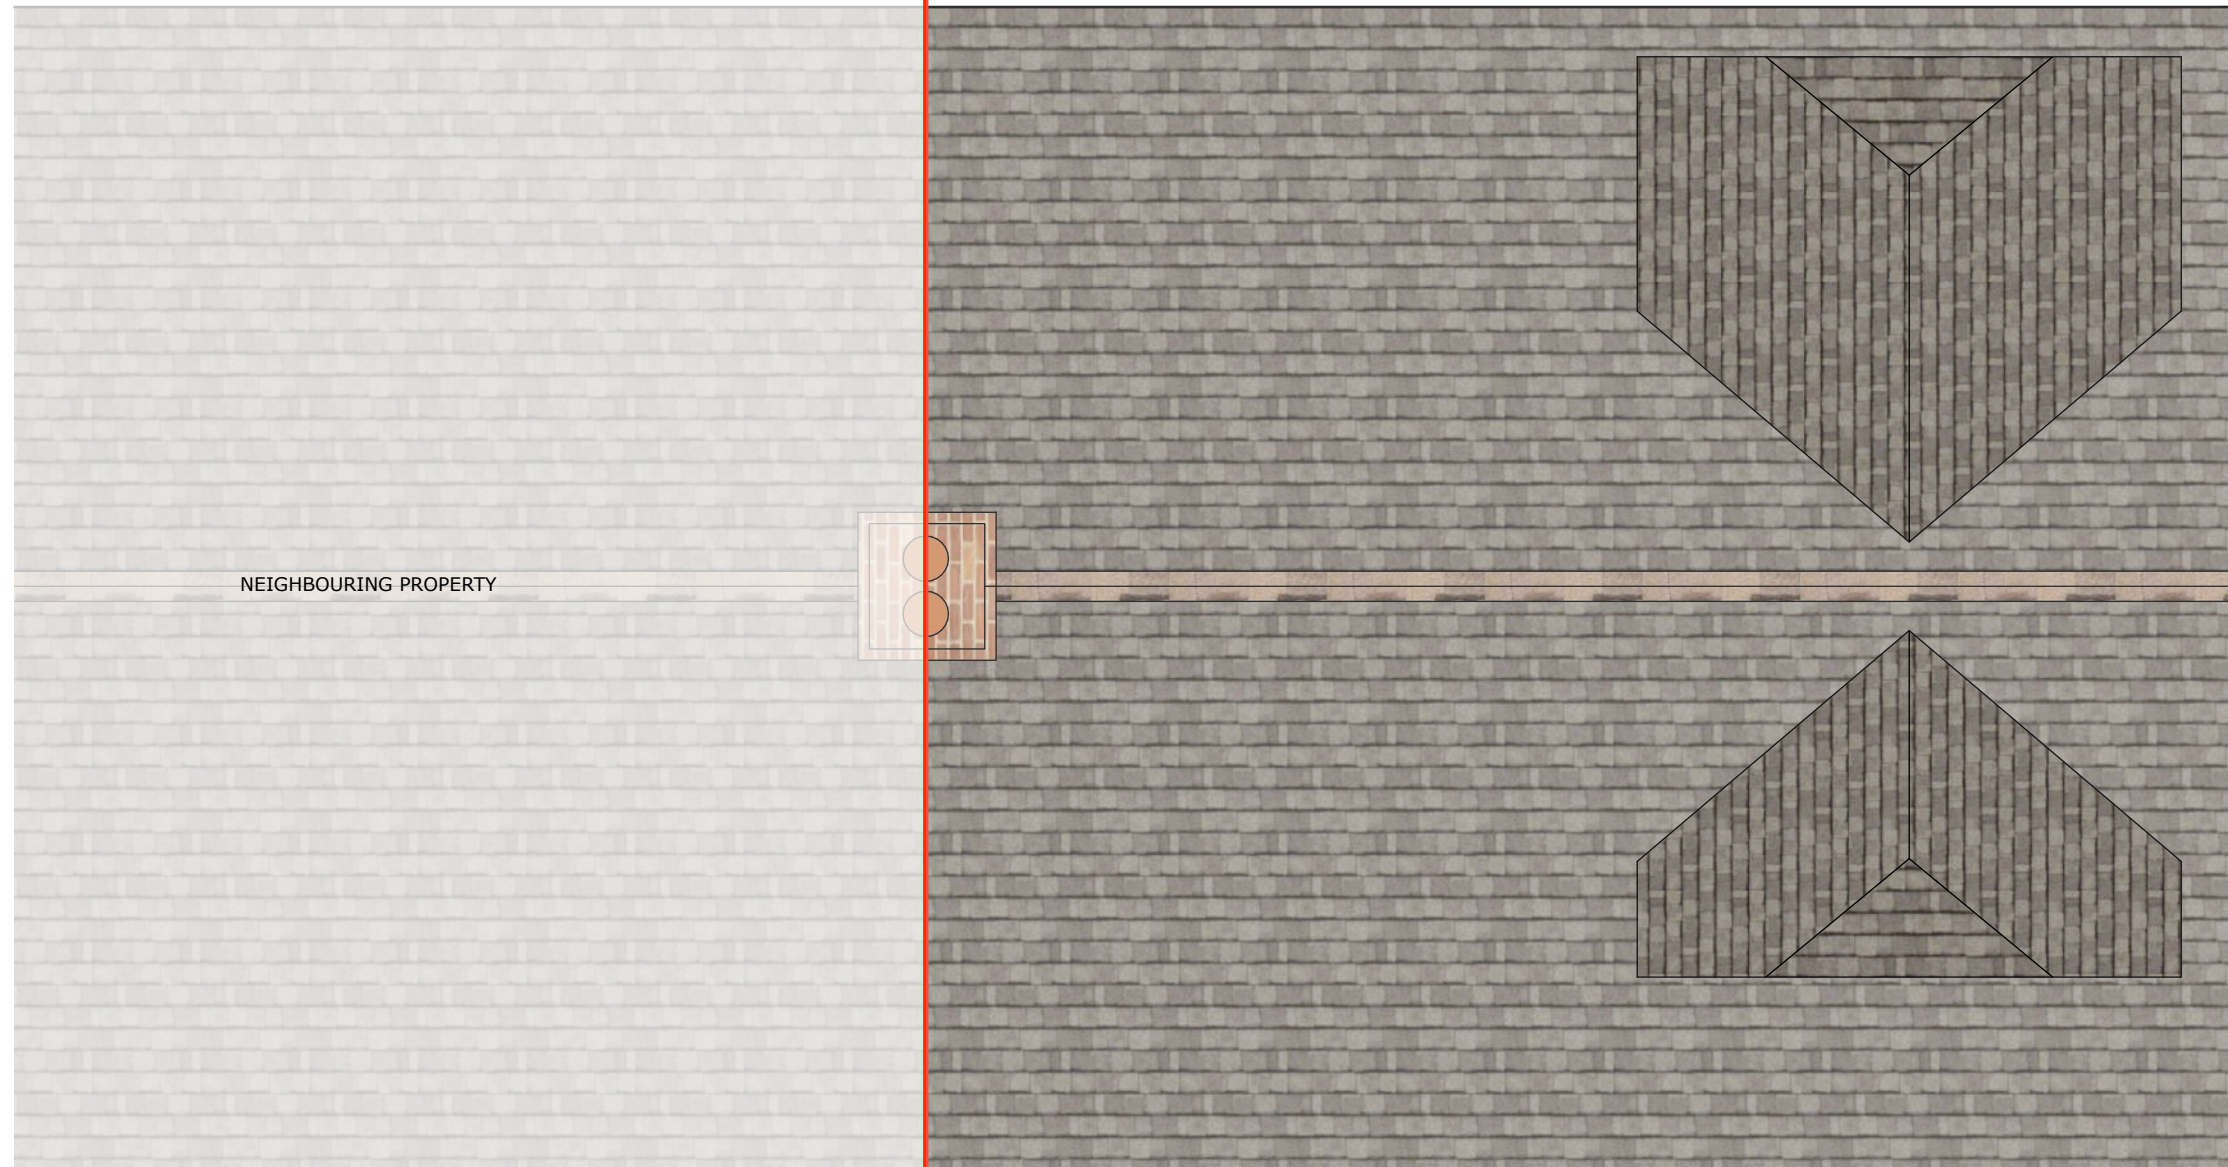

NEIGHBOURING PROPERTY

DORMER WINDOW

REV:

RH ARCHITECTS

Roger Hill Architects

Deerchase
 Hut and Lodge Farm
 Broad Chalke
 Nr Salisbury 01725519436
 Wiltshire
 SP55LX 07976903566


Site:
 3 Downview Road,
 Martin,
 Fordingbridge,
 Hampshire,
 SP63LP

Title:
 Proposed Roof Plan

Drawn by: JH Date:
 21.03.23


Scale: 1:50 Approval:
 RH

Drawing No: Sheet: REV:
 2304 - 56 A3

 

No.1

3 DOWNVIEW ROAD

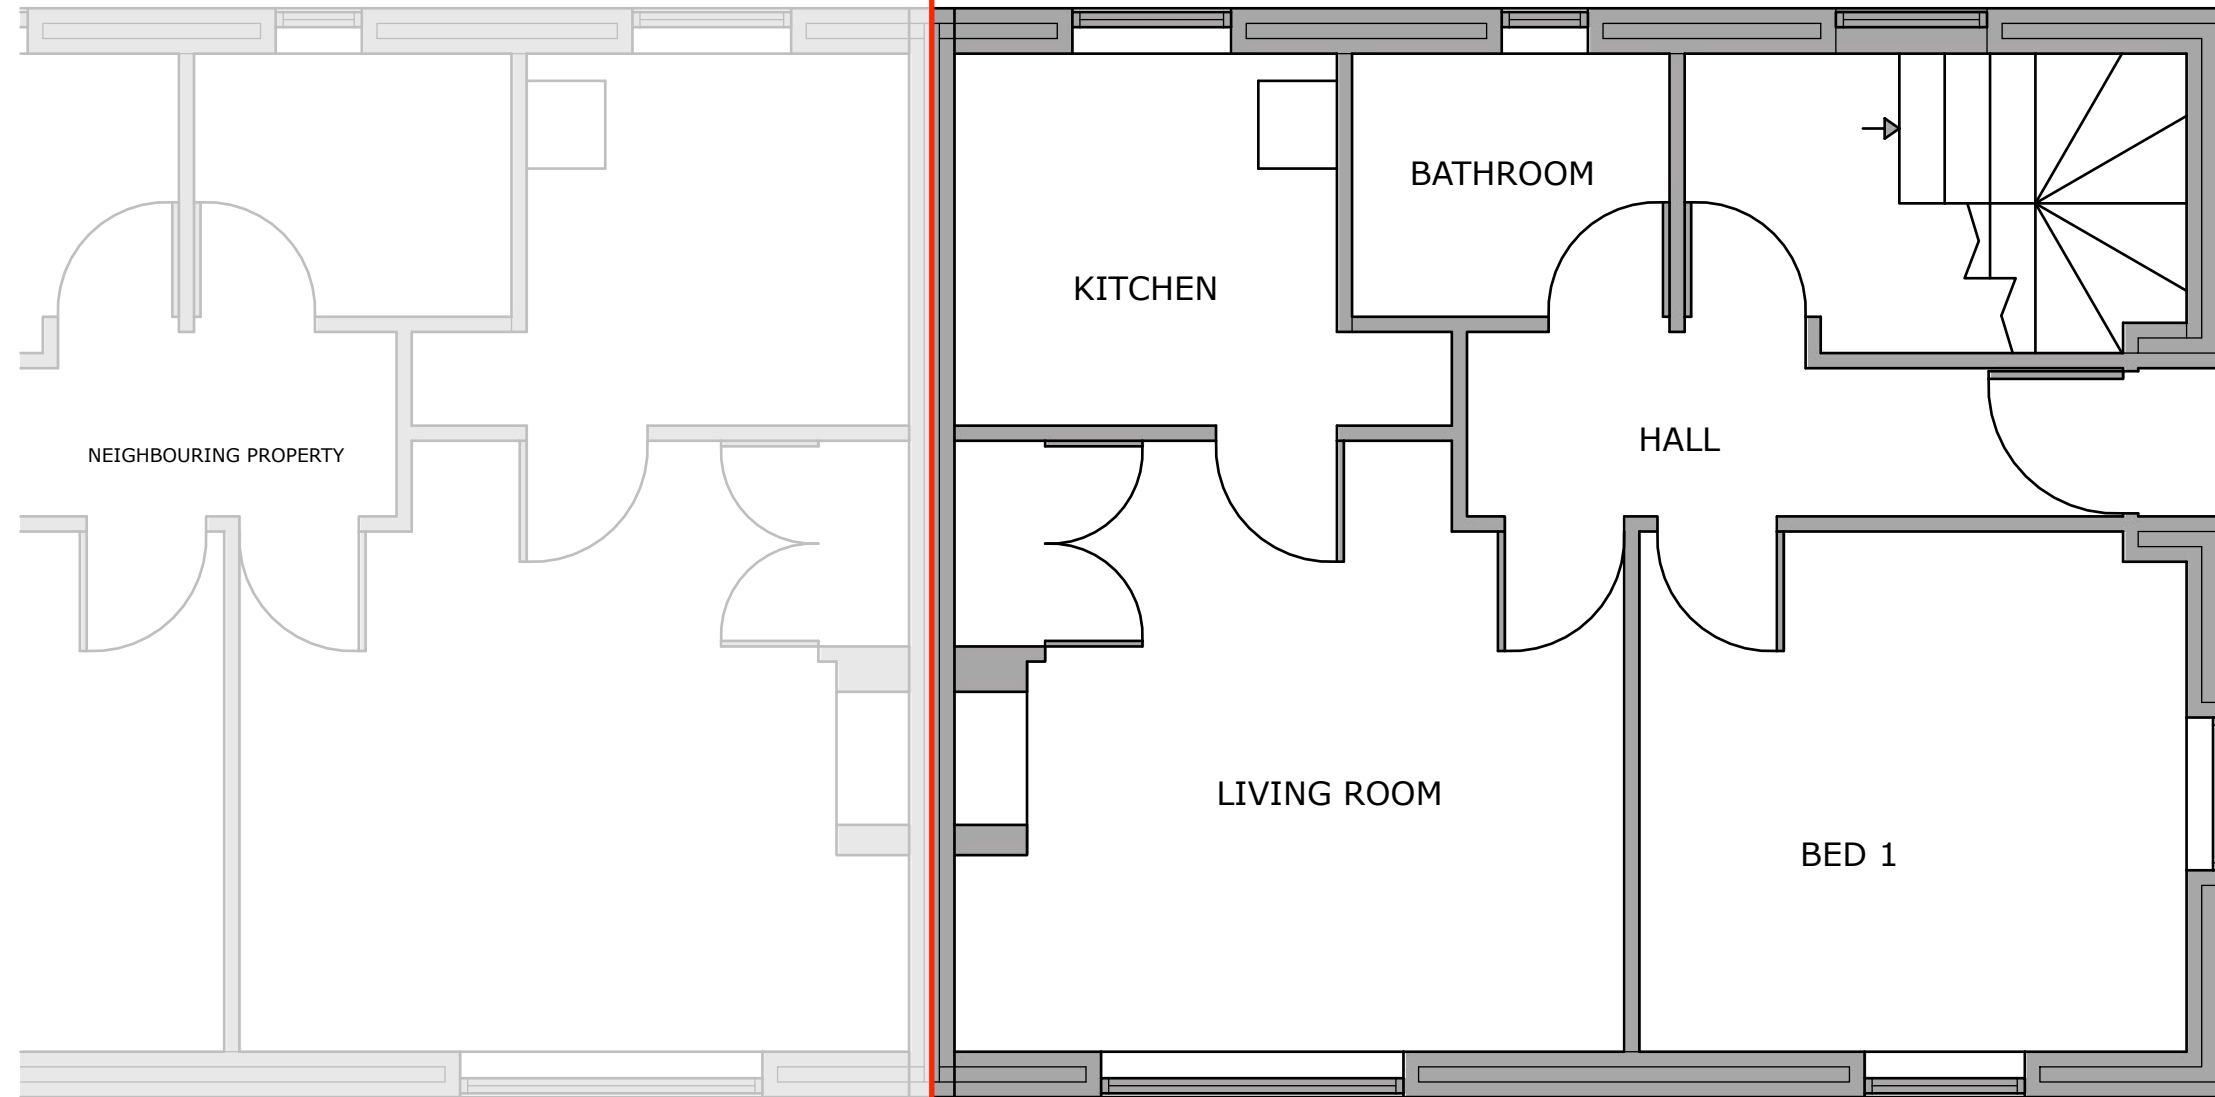

REV:

RH ARCHITECTS

Roger Hill Architects

Deerchase
Hut and Lodge Farm
Broad Chalke
Nr Salisbury 01725519436
Wiltshire
SP55LX 07976903566


Site:
3 Downview Road,
Martin,
Fordingbridge,
Hampshire,
SP63LP

Title:
Proposed Ground Floor Plan

Drawn by: JH Date:
21.03.23


Scale: 1:50 Approval:
RH

Drawing No: Sheet: REV:
2304 - 55 A3

 

No.1

3 DOWNVIEW ROAD

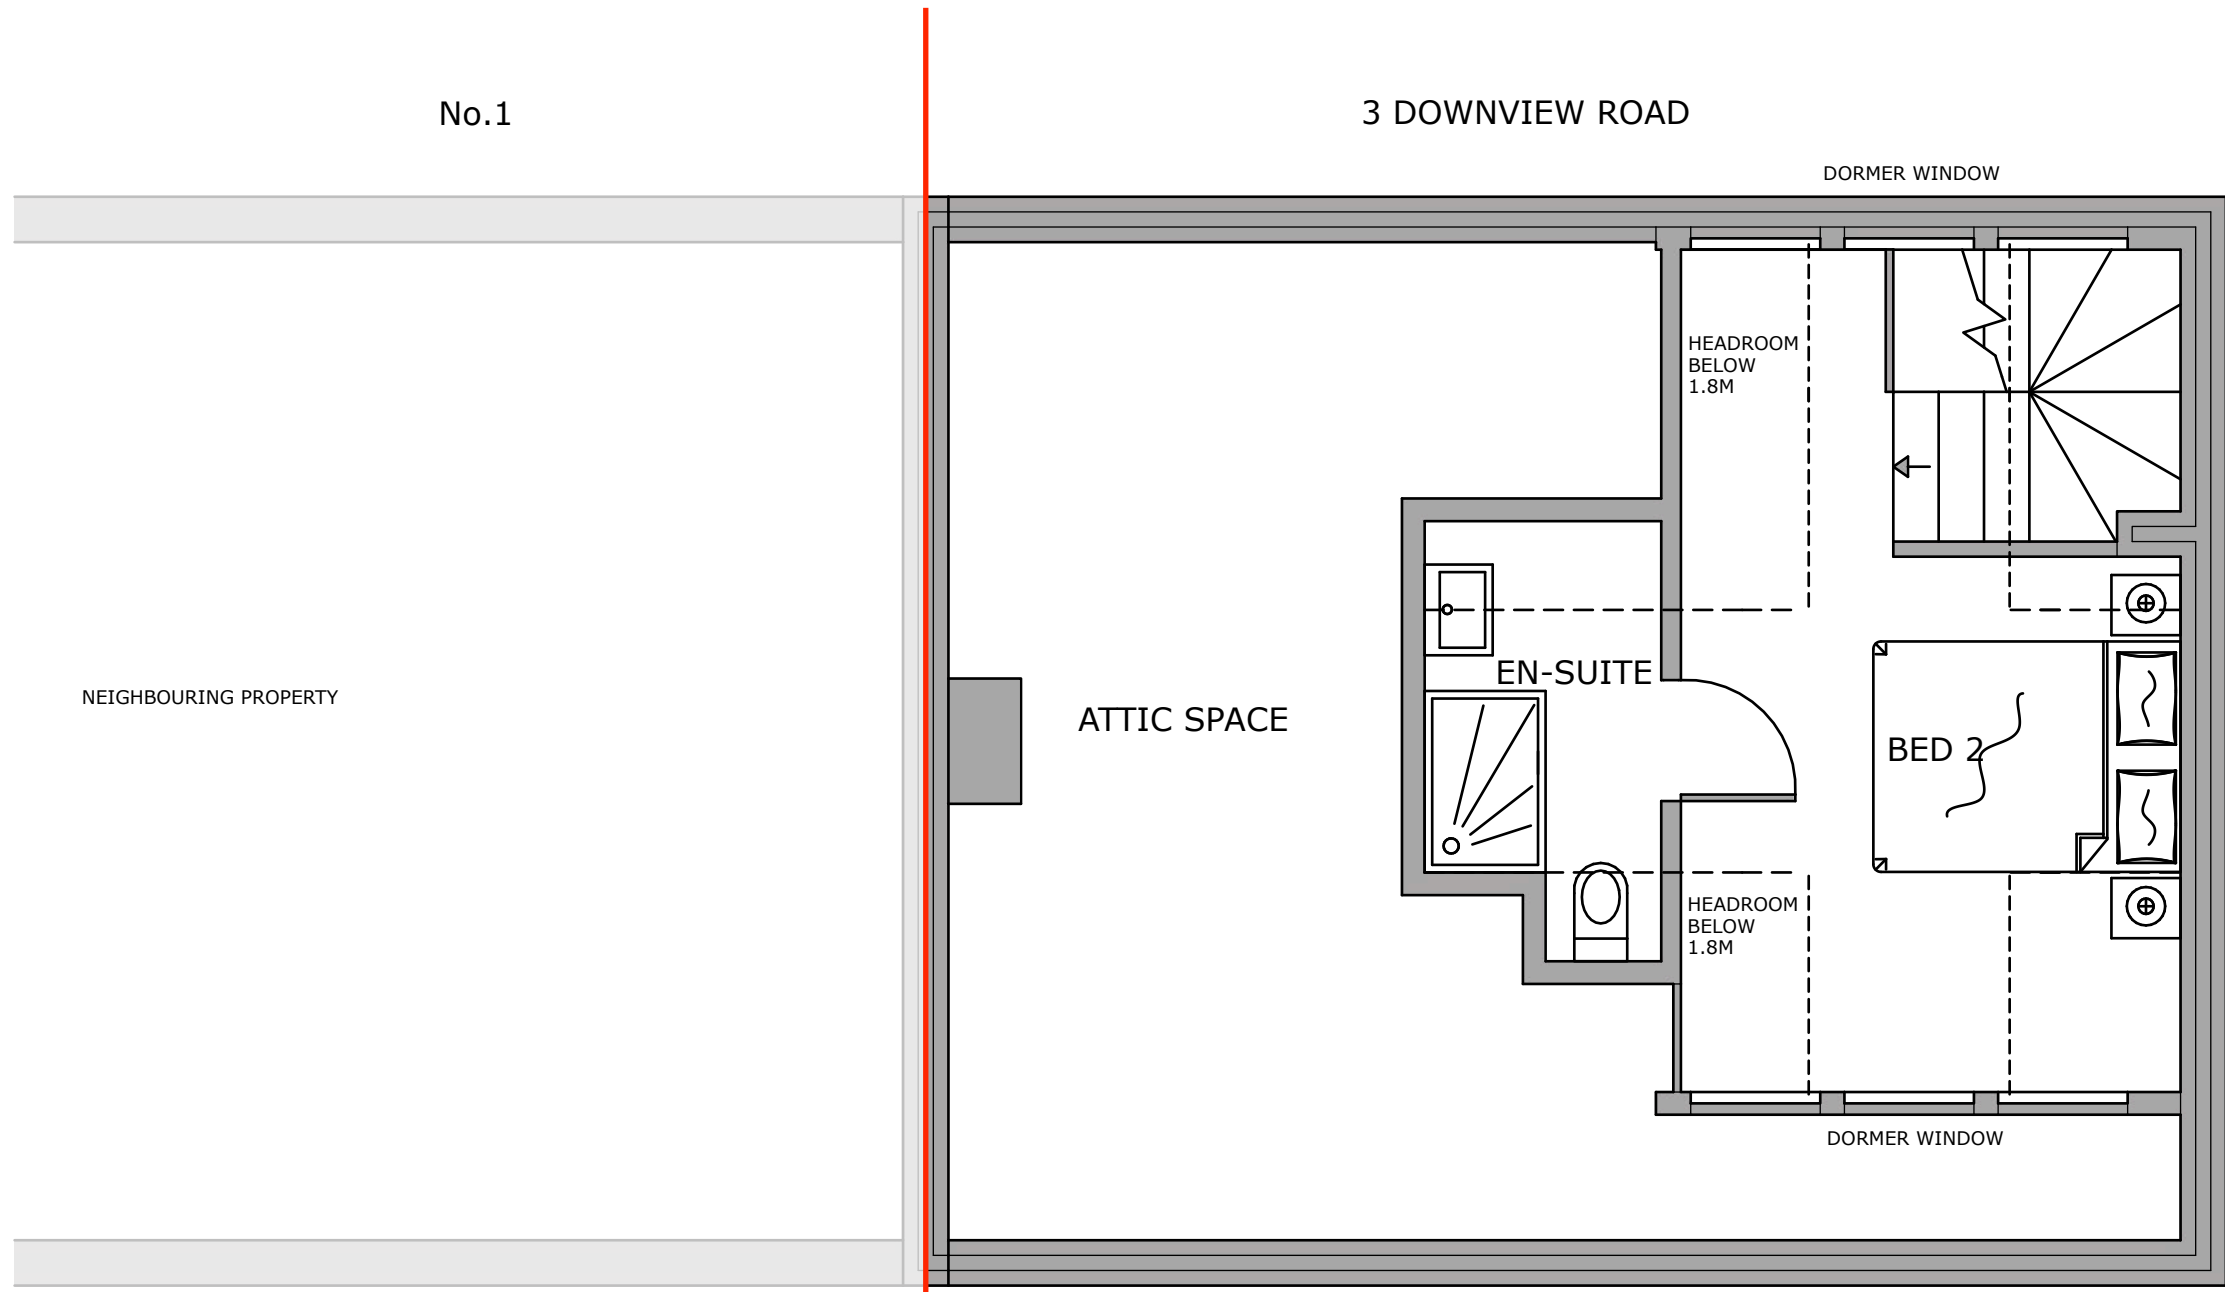

NEIGHBOURING PROPERTY

ATTIC SPACE

EN-SUITE

BED 2

HEADROOM
BELOW
1.8M

HEADROOM
BELOW
1.8M

DORMER WINDOW

DORMER WINDOW

REV:

RH ARCHITECTS

Roger Hill Architects

Deerchase
Hut and Lodge Farm
Broad Chalke
Nr Salisbury 01725519436
Wiltshire
SP55LX 07976903566

Site:
3 Downview Road,
Martin,
Fordingbridge,
Hampshire,
SP63LP

Title:
Proposed Attic Floor Plan

Drawn by: JH Date:
21.03.23

Scale: 1:50 Approval:
RH

Drawing No: Sheet: REV:
2304 - 54 A3

