

No.1

3 DOWNVIEW ROAD



NEIGHBOURING PROPERTY

REV:

RH ARCHITECTS

Roger Hill Architects

Deerchase
 Hut and Lodge Farm
 Broad Chalke
 Nr Salisbury 01725519436
 Wiltshire
 SP55LX 07976903566

Site:
 3 Downview Road,
 Martin,
 Fordingbridge,
 Hampshire,
 SP63LP

Title:
 Proposed Elevations


Drawn by: JH Date:
 21.03.23

Scale: 1:50 Approval:
 RH


Drawing No: Sheet: REV:
 2304 - 51 A3




SOUTH ELEVATION
1:50

 

3 DOWNVIEW ROAD

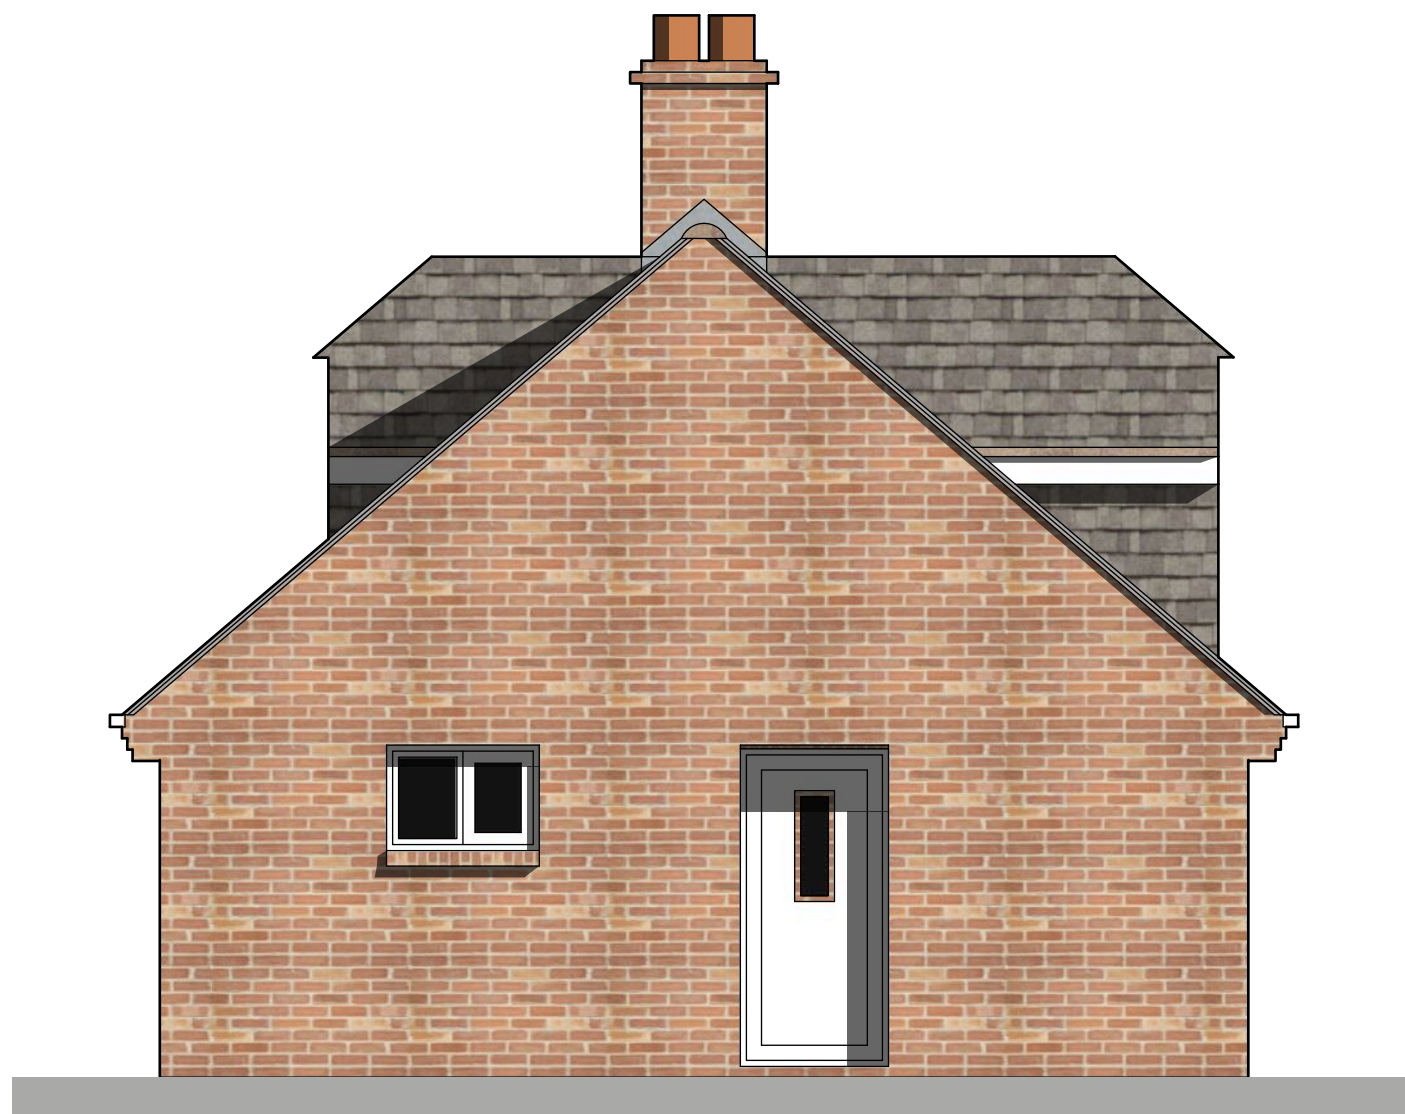

EAST ELEVATION
1:50

 

REV:

RH ARCHITECTS

Roger Hill Architects

Deerchase
Hut and Lodge Farm
Broad Chalke
Nr Salisbury 01725519436
Wiltshire
SP55LX 07976903566

Site:
3 Downview Road,
Martin,
Fordingbridge,
Hampshire,
SP63LP

Title:
Proposed Elevations


Drawn by: JH Date:
21.03.23

Scale: 1:50 Approval:
RH

Drawing No: Sheet: REV:
2304 - 52 A3

3 DOWNVIEW ROAD

No.1

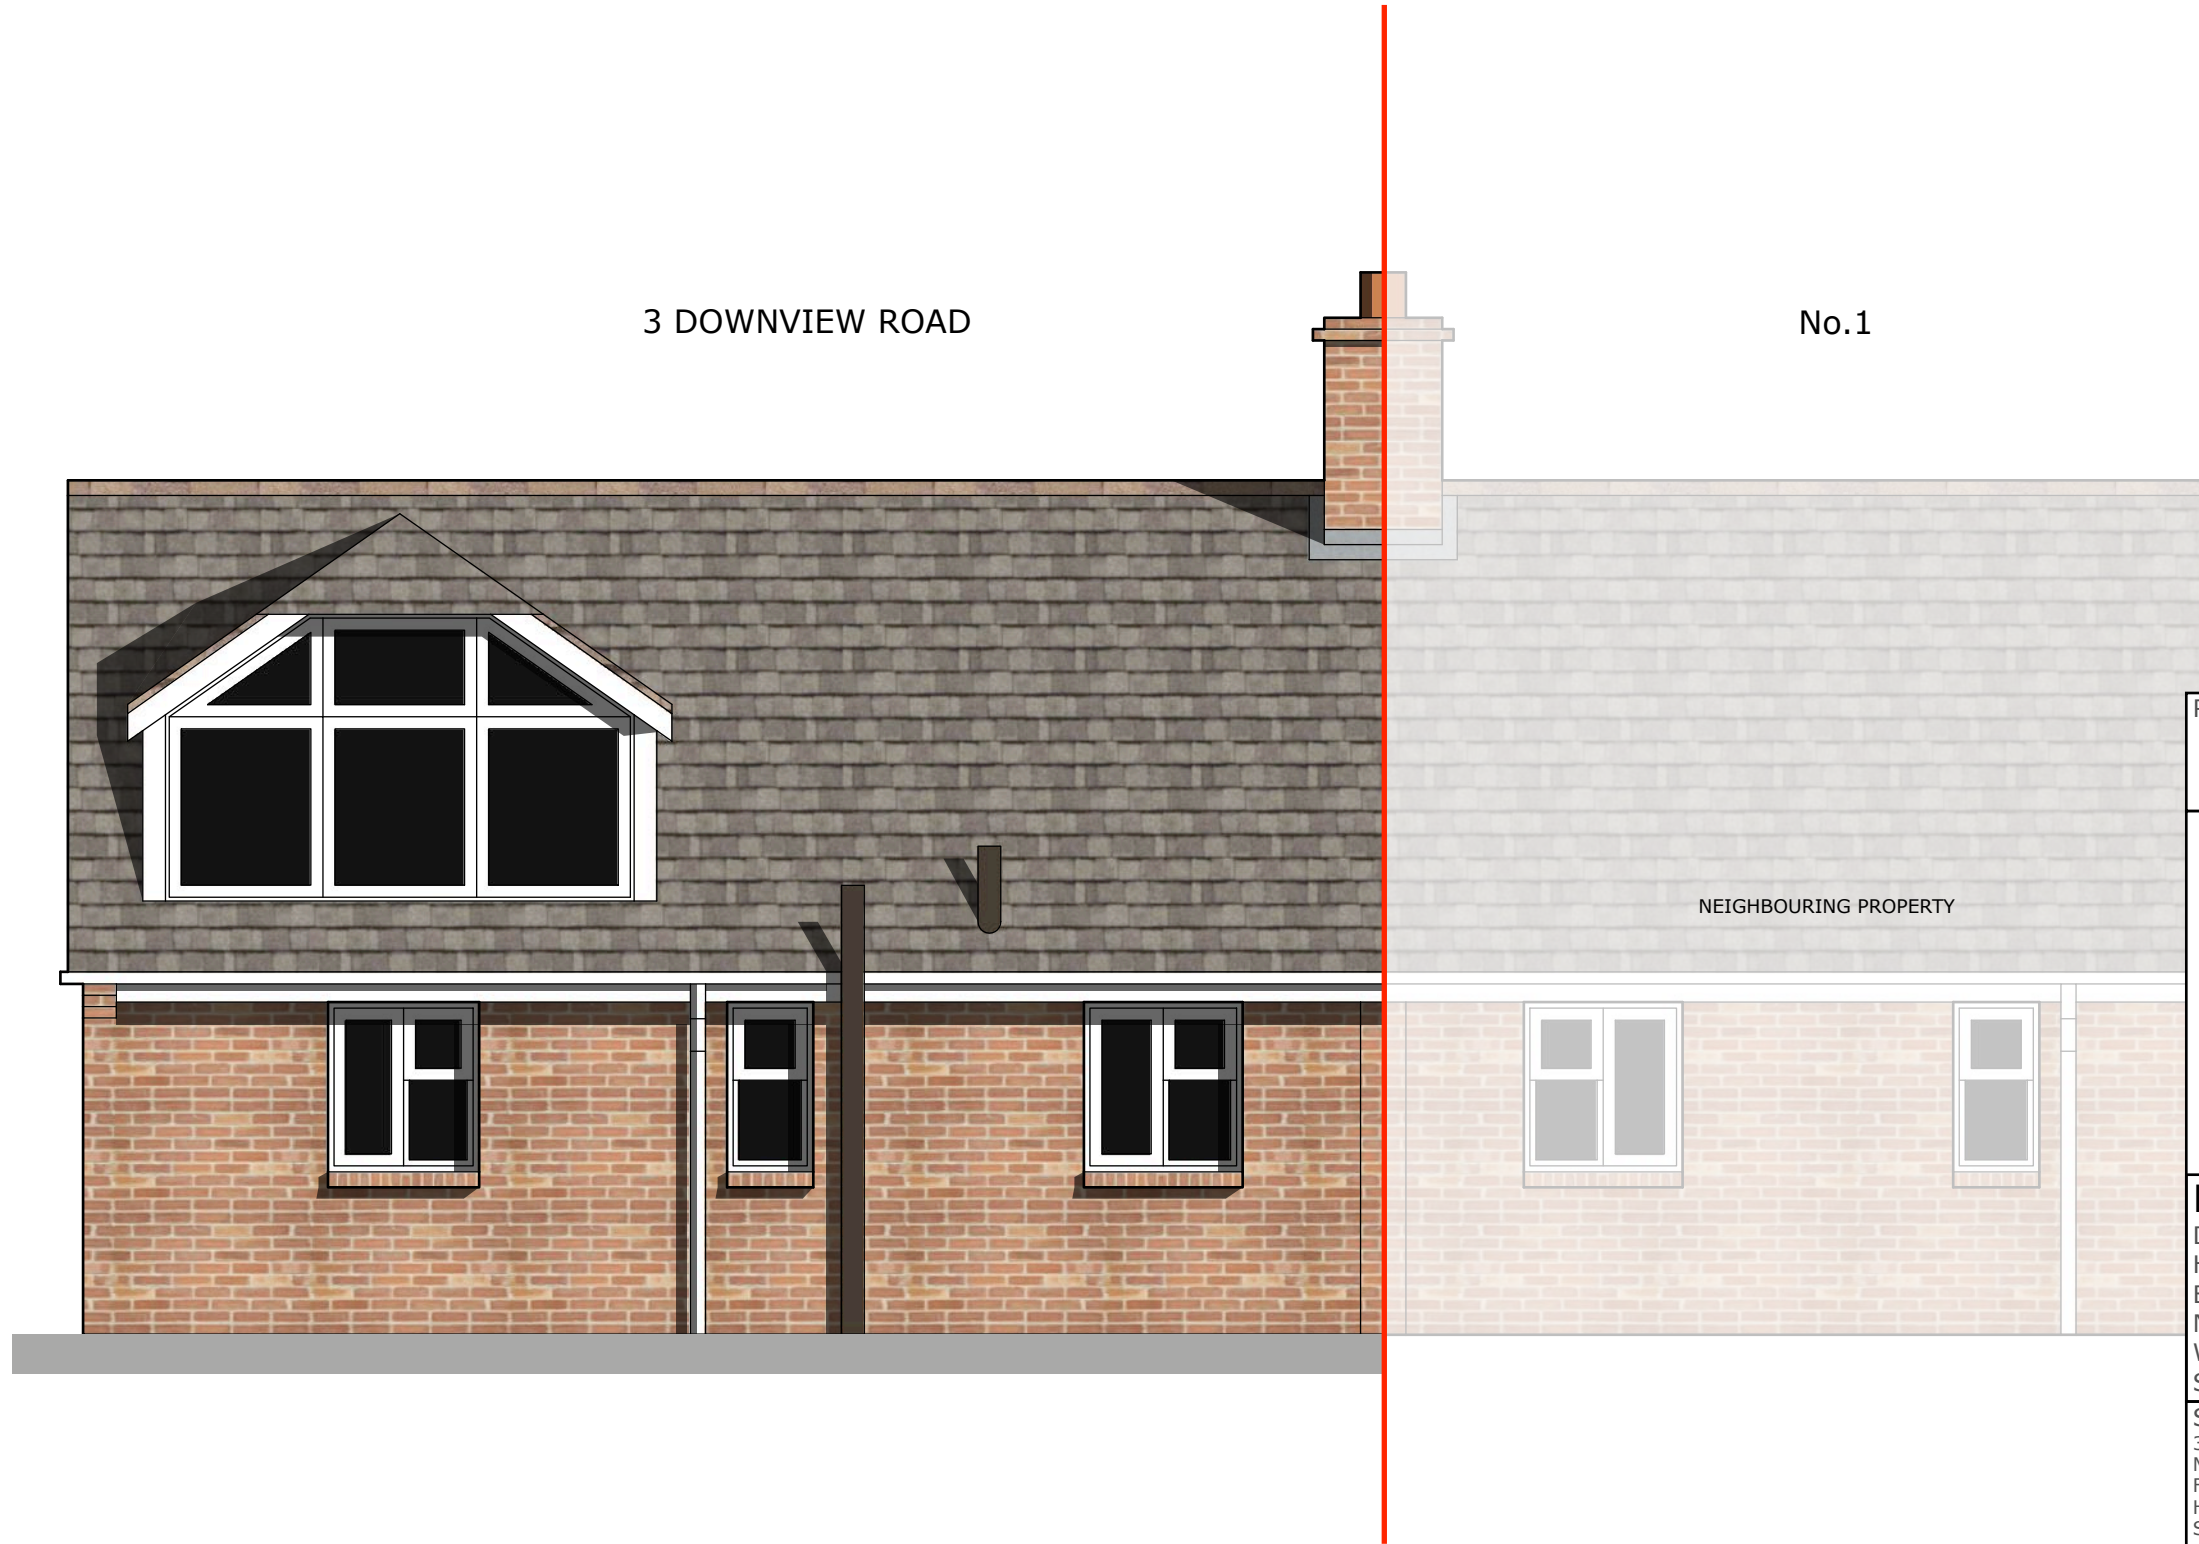

REV:

RH ARCHITECTS

Roger Hill Architects

Deerchase
 Hut and Lodge Farm
 Broad Chalke
 Nr Salisbury 01725519436
 Wiltshire
 SP55LX 07976903566

Site:
 3 Downview Road,
 Martin,
 Fordingbridge,
 Hampshire,
 SP63LP

Title:
 Proposed Elevations

Drawn by: JH Date:
 21.03.23

Scale: 1:50 Approval:
 RH

Drawing No: Sheet: REV:
 2304 - 53 A3



NORTH ELEVATION
1:50

