

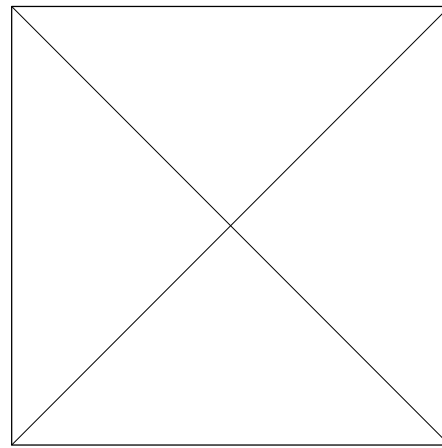



Floor Plan scale 1:100

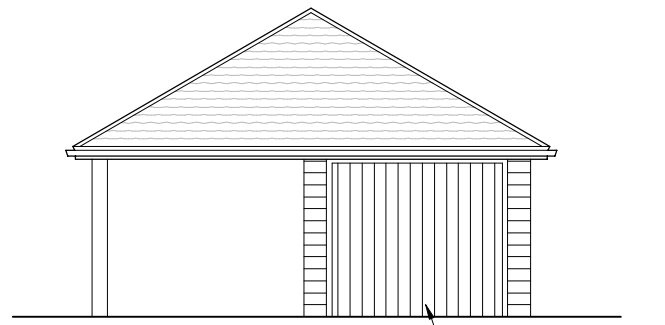


Roof Plan scale 1:100

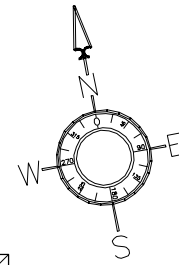


South Elevation scale 1:100

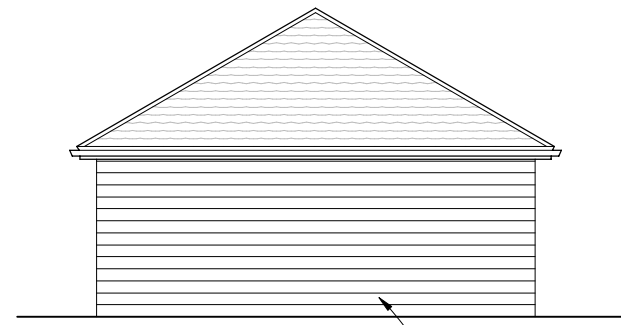


East Elevation scale 1:100

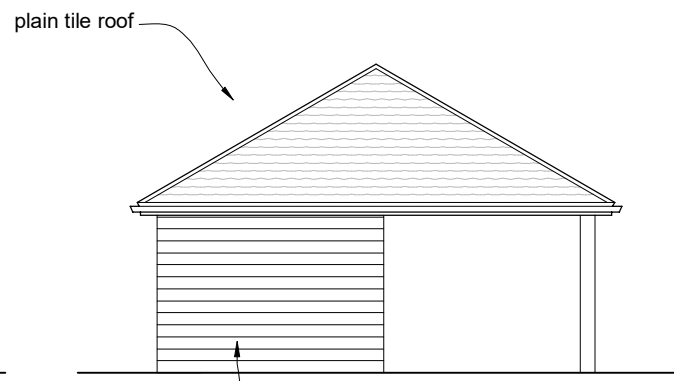

North Elevation scale 1:100

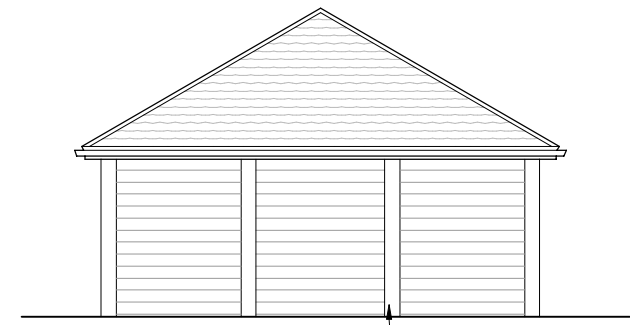

West Elevation scale 1:100

 

This drawing is the copyright of Patrick Howard Design Associates and may not be reproduced in whole or part without written permission
 Contractors must verify all dimensions on site before setting out, commencing work or making any shop drawings & must not scale copies without verifications
 Copyright (C)

REV	BRIEF DETAILS	DATE

P.H.D. ASSOCIATES
 BRAEMAR HOUSE
 WATER LANE
 STANSTED, ESSEX
 CM24 8BJ

TEL: 01279 817342
 EMAIL: INFO@PHDASSOCIATES.CO.UK

Project
**Penrose Cottage,
 Albury, Patmore Heath
 SG11 2LT**

Drawing
**Proposed Carport & Garage
 for Penrose Cottage**

Date
April 2022

Drawn By
AdC

Scale
1:100@A3

Drawing Number
2023 PL-304