


EXISTING ROOF PLAN

Allow for new flat roof with rooflight
 All new surface water drainage to match existing

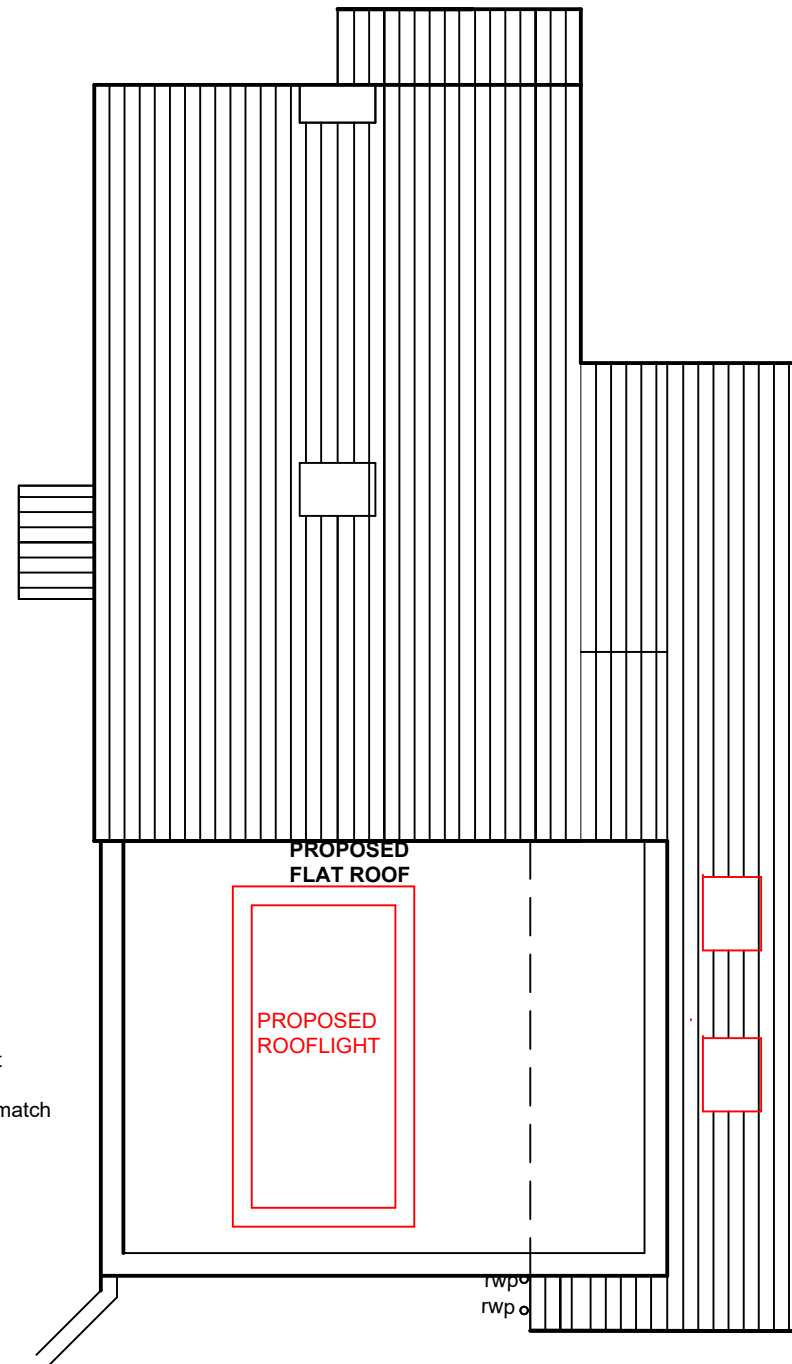

PROPOSED ROOF PLAN

Client : Ms Jill Cockayne
Address -
 The Cottage, Front Street,
 South Clifton, Notts, NG23 7AA

Drawing
 Existing Proposed Roof Plans

Date: March 2023

Scale: 1:100 on A3

Sheet No : 3

Ref:- 22/202206/NSDC/3