



FRONT ELEVATION

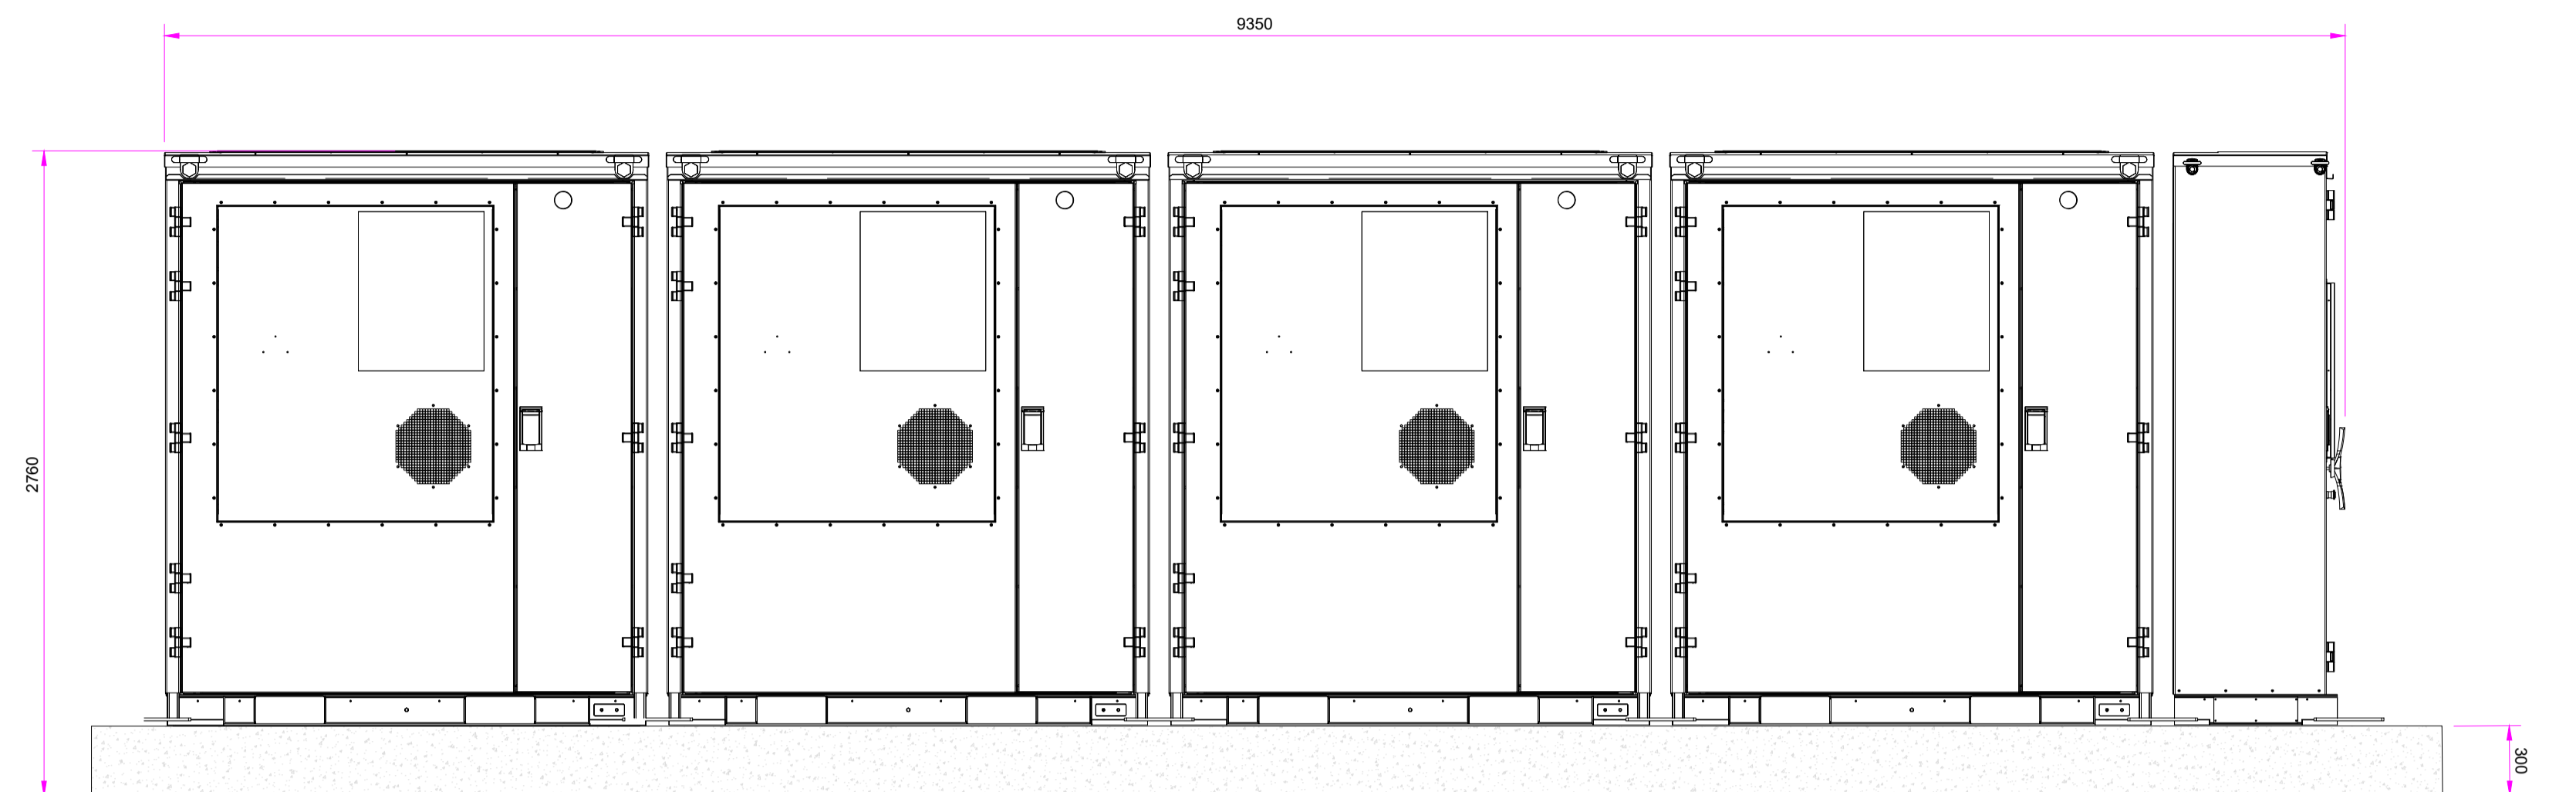

SIDE ELEVATIONS

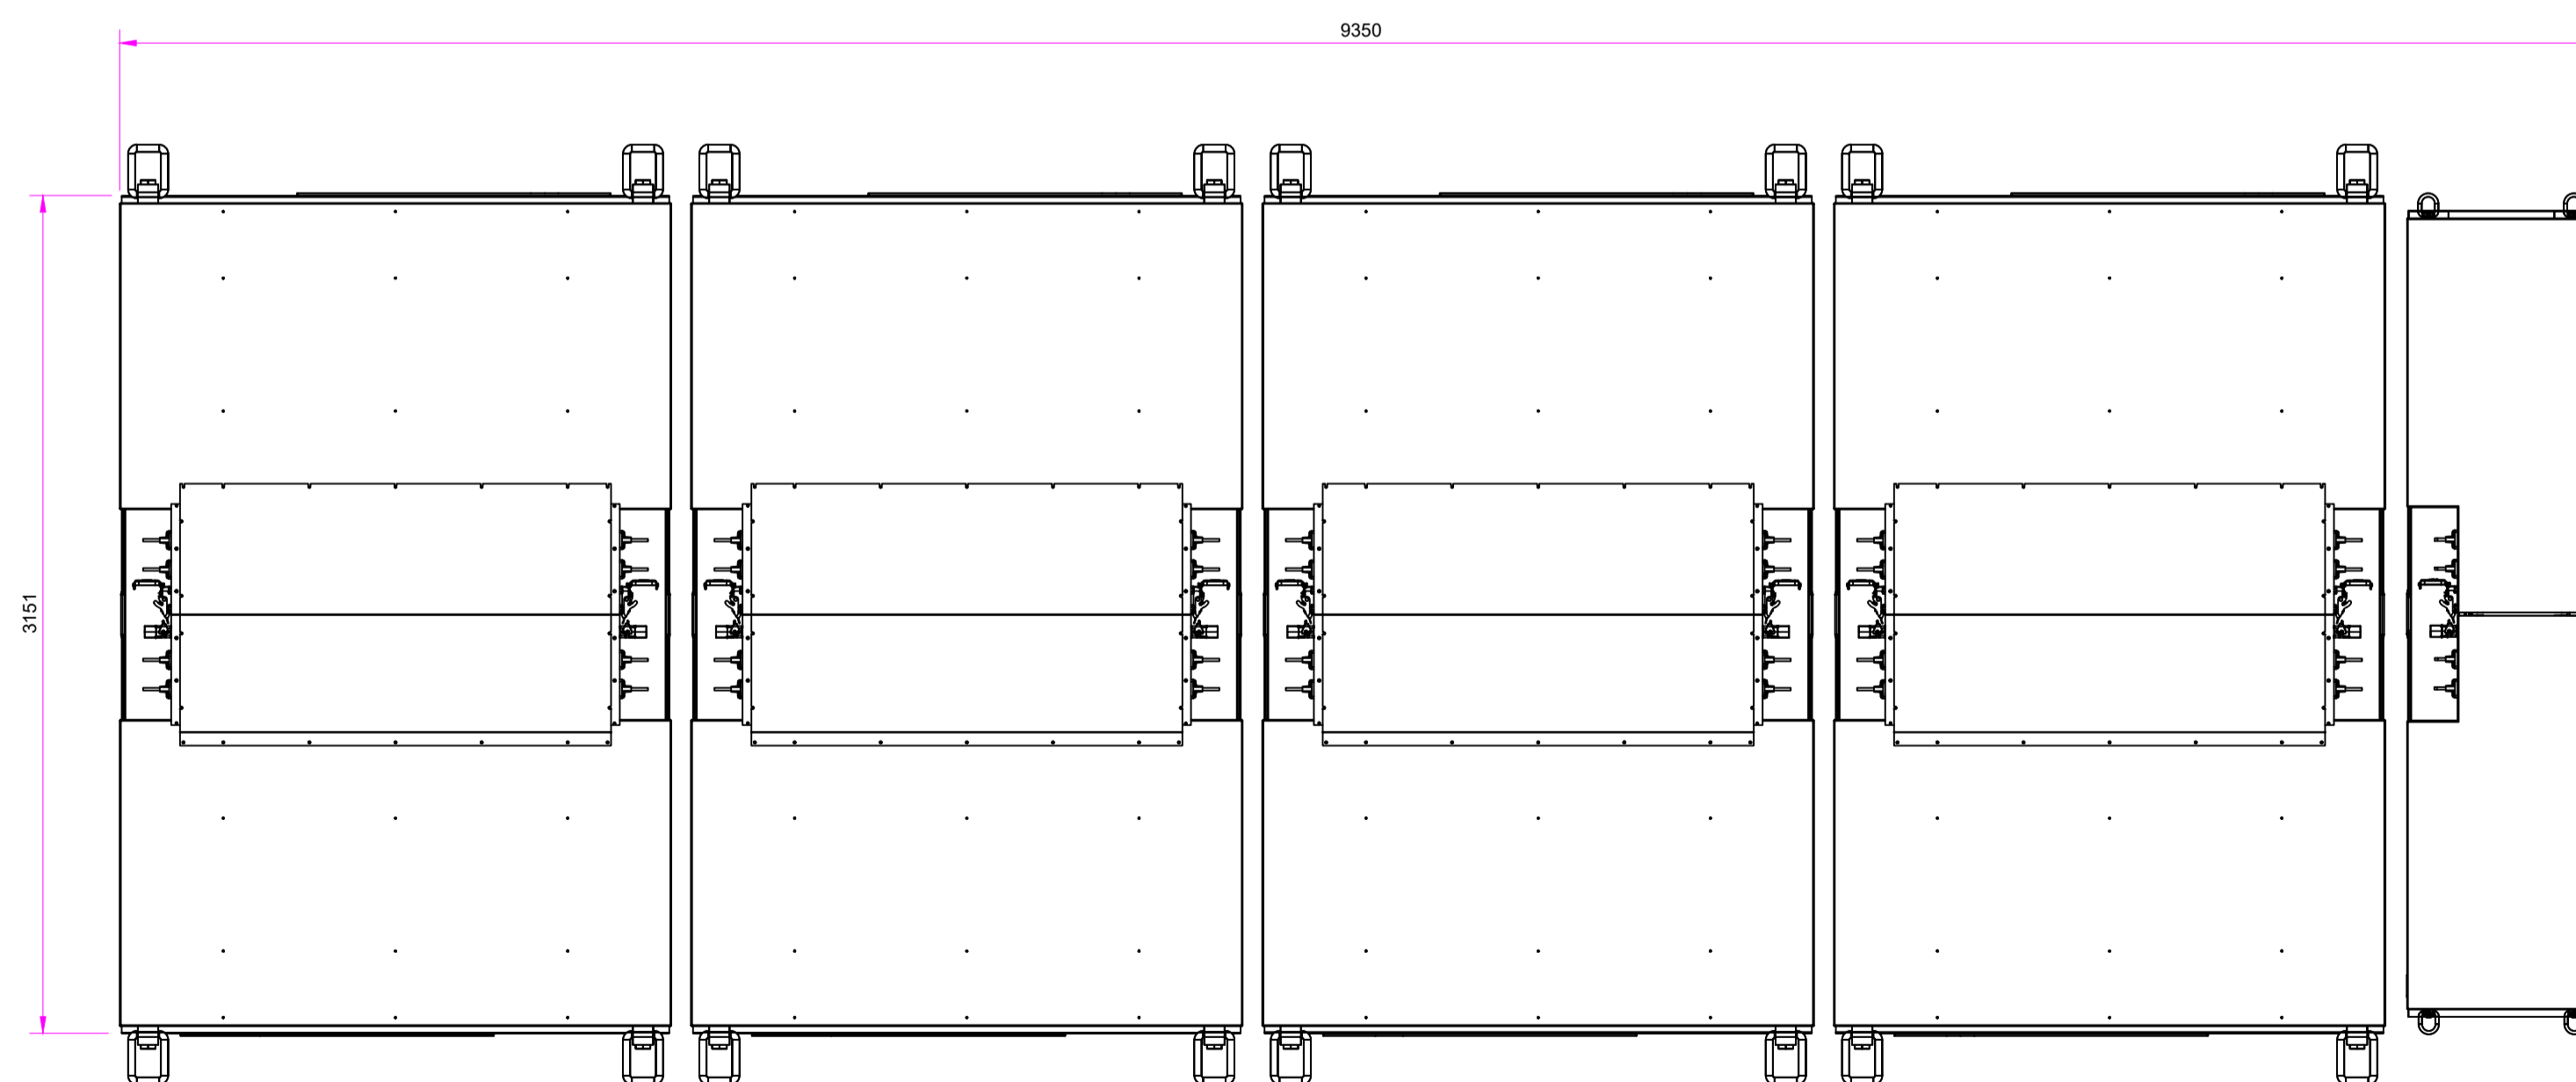

PLAN VIEW

Rev	Description	Date	Checked
D	Increased to 4 blocks	26.10.22	SS AF
D	Drawing/project name/number update	18.07.22	SS AF
C	Sheet template update	27.06.22	SS JG
B	Equipment spec updated	23.11.21	SS
A	Scale bar added	03.06.19	SS
-	First Issue	17.05.19	SS


Drawing No.

BRAM-PP-TCL-DRG-G004

Project  
Bramford Substation Battery (amended scheme)

Title  
Battery Arrangement

Scale 1:25 @A1  
 Drawn by SS Checked AF Date 26.10.22

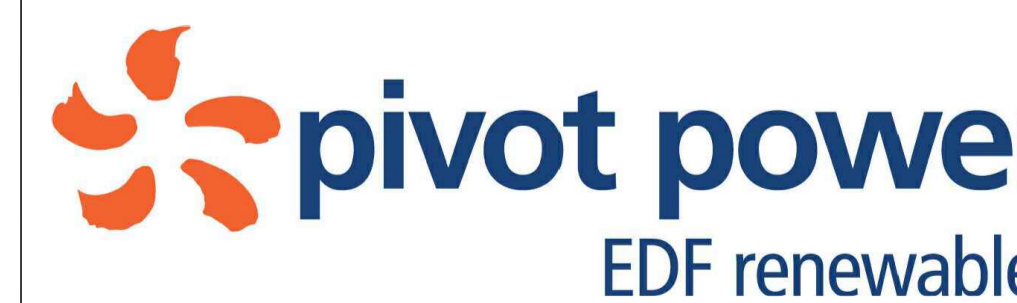

A: Pivot Power Limited,  
 Cardinal Place,  
 80 Victoria Street,  
 London SW1E 5JL  
 E: info@pivot-power.co.uk  
 W: www.pivot-power.co.uk

0 1 2 3 4 5m