

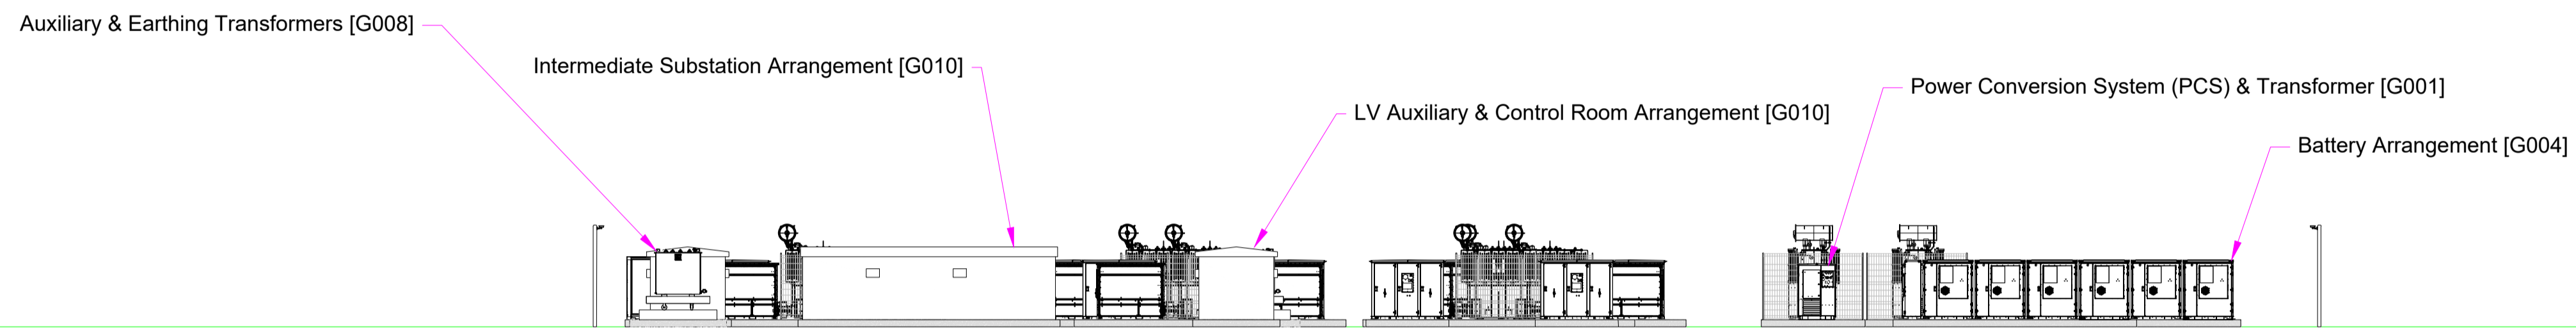
 




EAST ELEVATION
scale 1:200 @A3

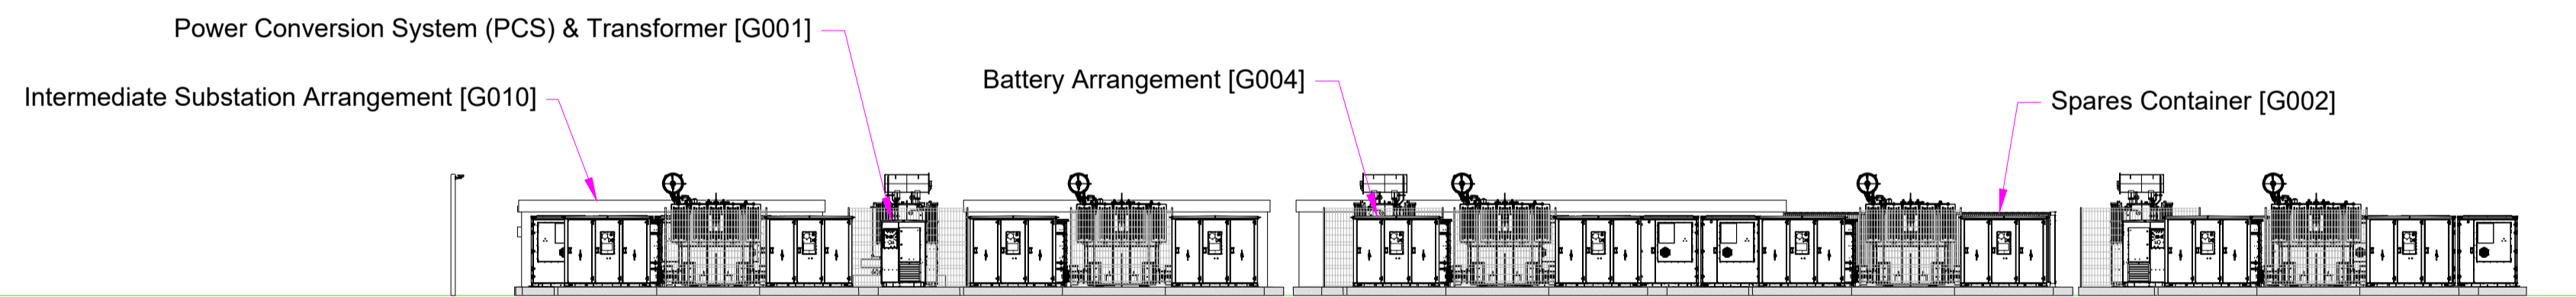


WEST ELEVATION
scale 1:200 @A3

 

SOUTH ELEVATION
scale 1:200 @A3

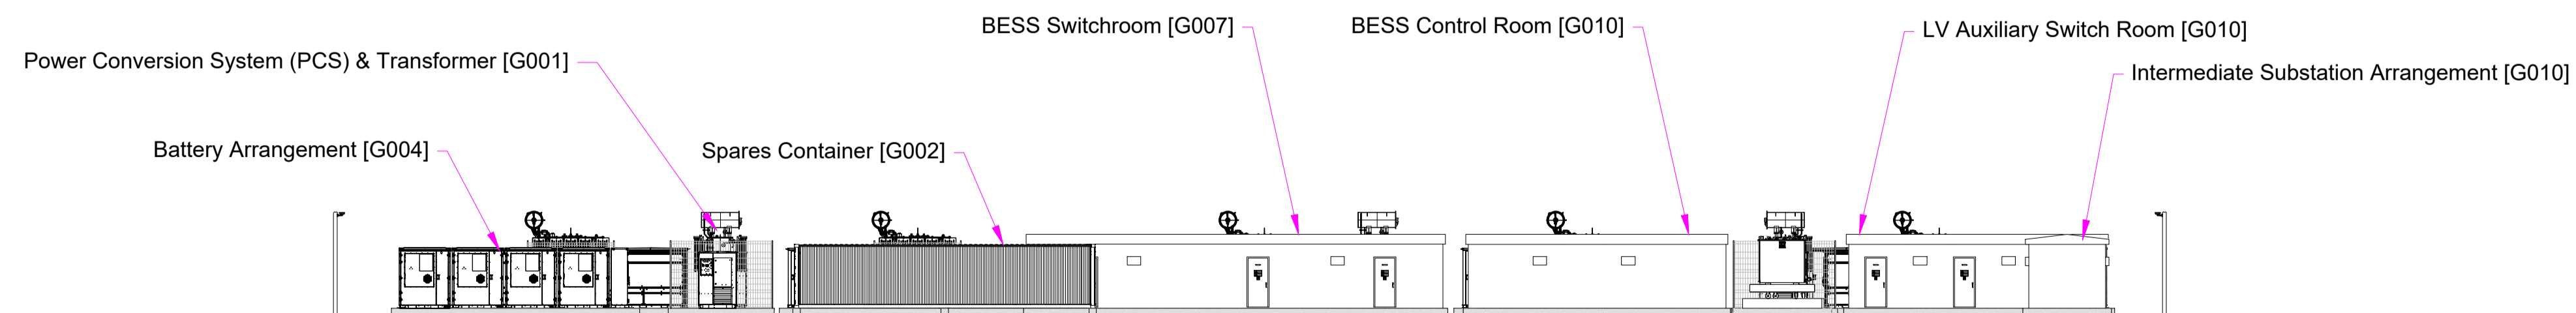 

NORTH ELEVATION
scale 1:200 @A3

 

F	Updated layout	21.02.23	SS MC
E	Updated layout	27.10.22	SS AF
D	Drawing/project name/number update	03.08.22	SS JG
C	Sheet template update	27.06.22	SS JG
B	Equipment spec updated	23.11.21	SS
A	Scale bar added	03.06.19	SS
-	First Issue	17.05.19	SS
Rev	Description	Date	Checked

Drawing No.

BRAM-PP-TCL-DRG-E001

Project

Bramford Substation Battery (amended scheme)

Title

Site Elevations

Scale	1:200 @A3	Drawn by	SS	Checked	MC	Date	21.02.23
-------	-----------	----------	----	---------	----	------	----------



A: Pivot Power Limited,
Cardinal Place,
80 Victoria Street,
London SW1E 5JL

E: info@pivot-power.co.uk
W: www.pivot-power.co.uk