


FRONT/REAR ELEVATIONS

SIDE ELEVATIONS

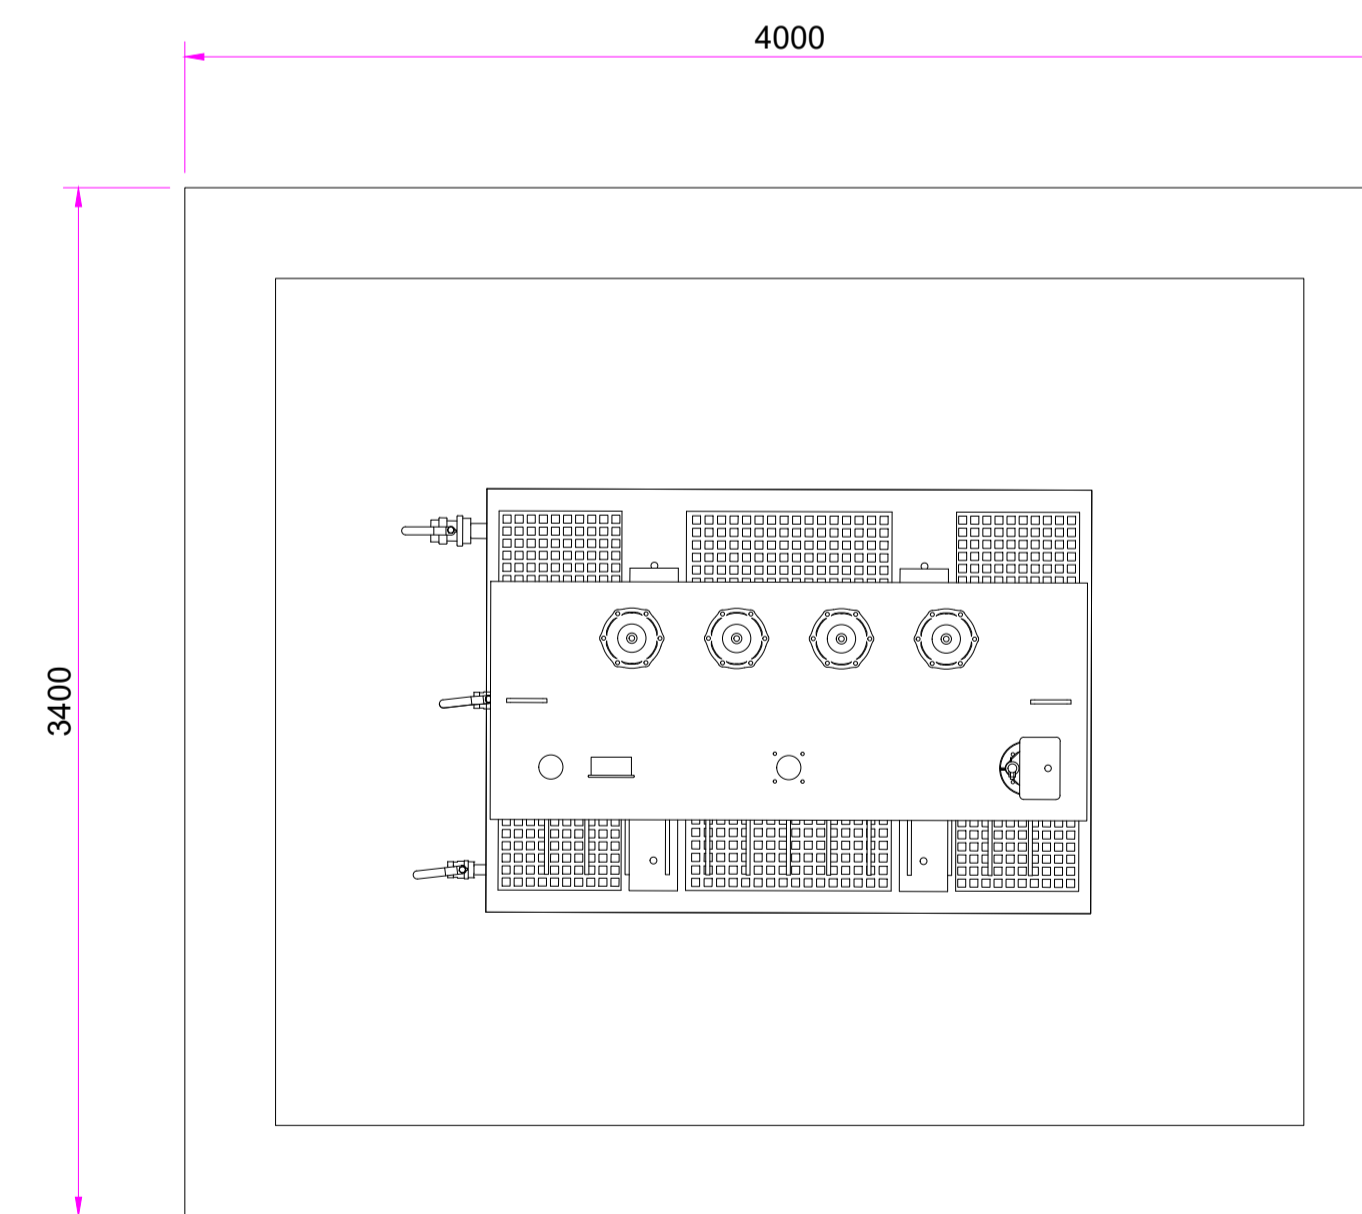

PLAN VIEW

E	Drawing/project name/number update	18.07.22	SS	AF
D	Sheet template update	27.06.22	SS	JG
C	Vents added to plan view	25.11.21	SS	
B	Equipment spec updated	23.11.21	SS	
A	Scale bar added	03.06.19	SS	
-	First Issue	17.05.19	SS	
Rev	Description	Date	Checked	

Drawing No.

BRAM-PP-TCL-DRG-G008

Project

Bramford Substation Battery (amended scheme)

Title

Auxiliary & Earthing Transformer Arrangement

Scale 1:25 @A1 Drawn by SS Checked AF Date 18.07.22



A: Pivot Power Limited,  
Cardinal Place,  
80 Victoria Street,  
London SW1E 5JL

E: [info@pivot-power.co.uk](mailto:info@pivot-power.co.uk)

W: [www.pivot-power.co.uk](http://www.pivot-power.co.uk)

0 1 2 3 4 5m