



FRONT ELEVATION

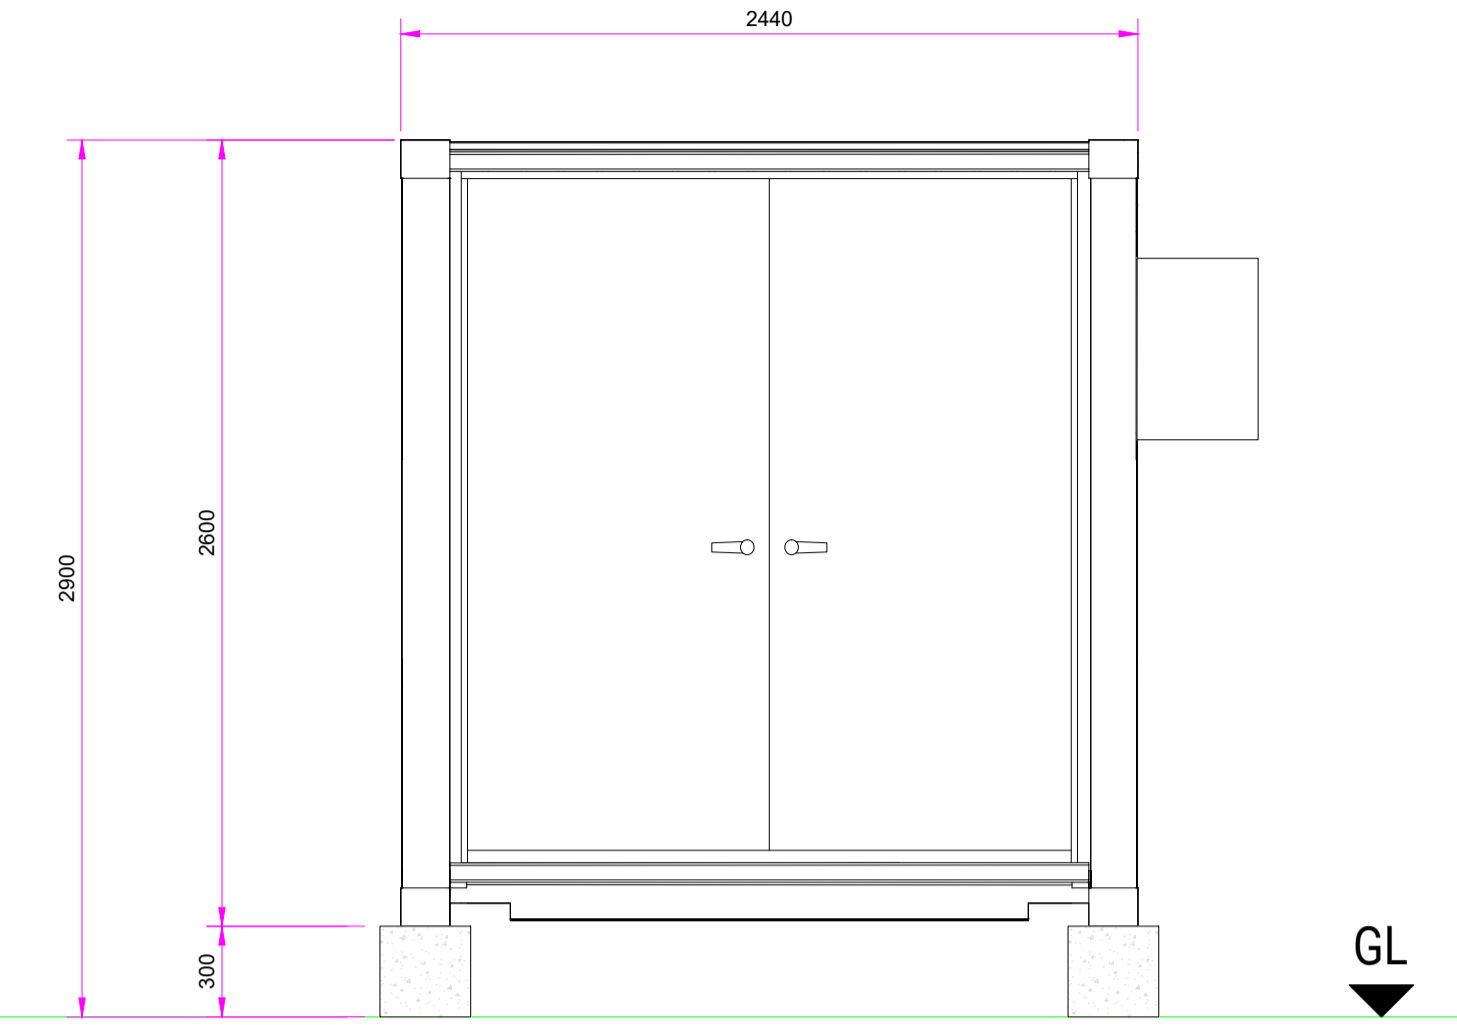

SIDE ELEVATION

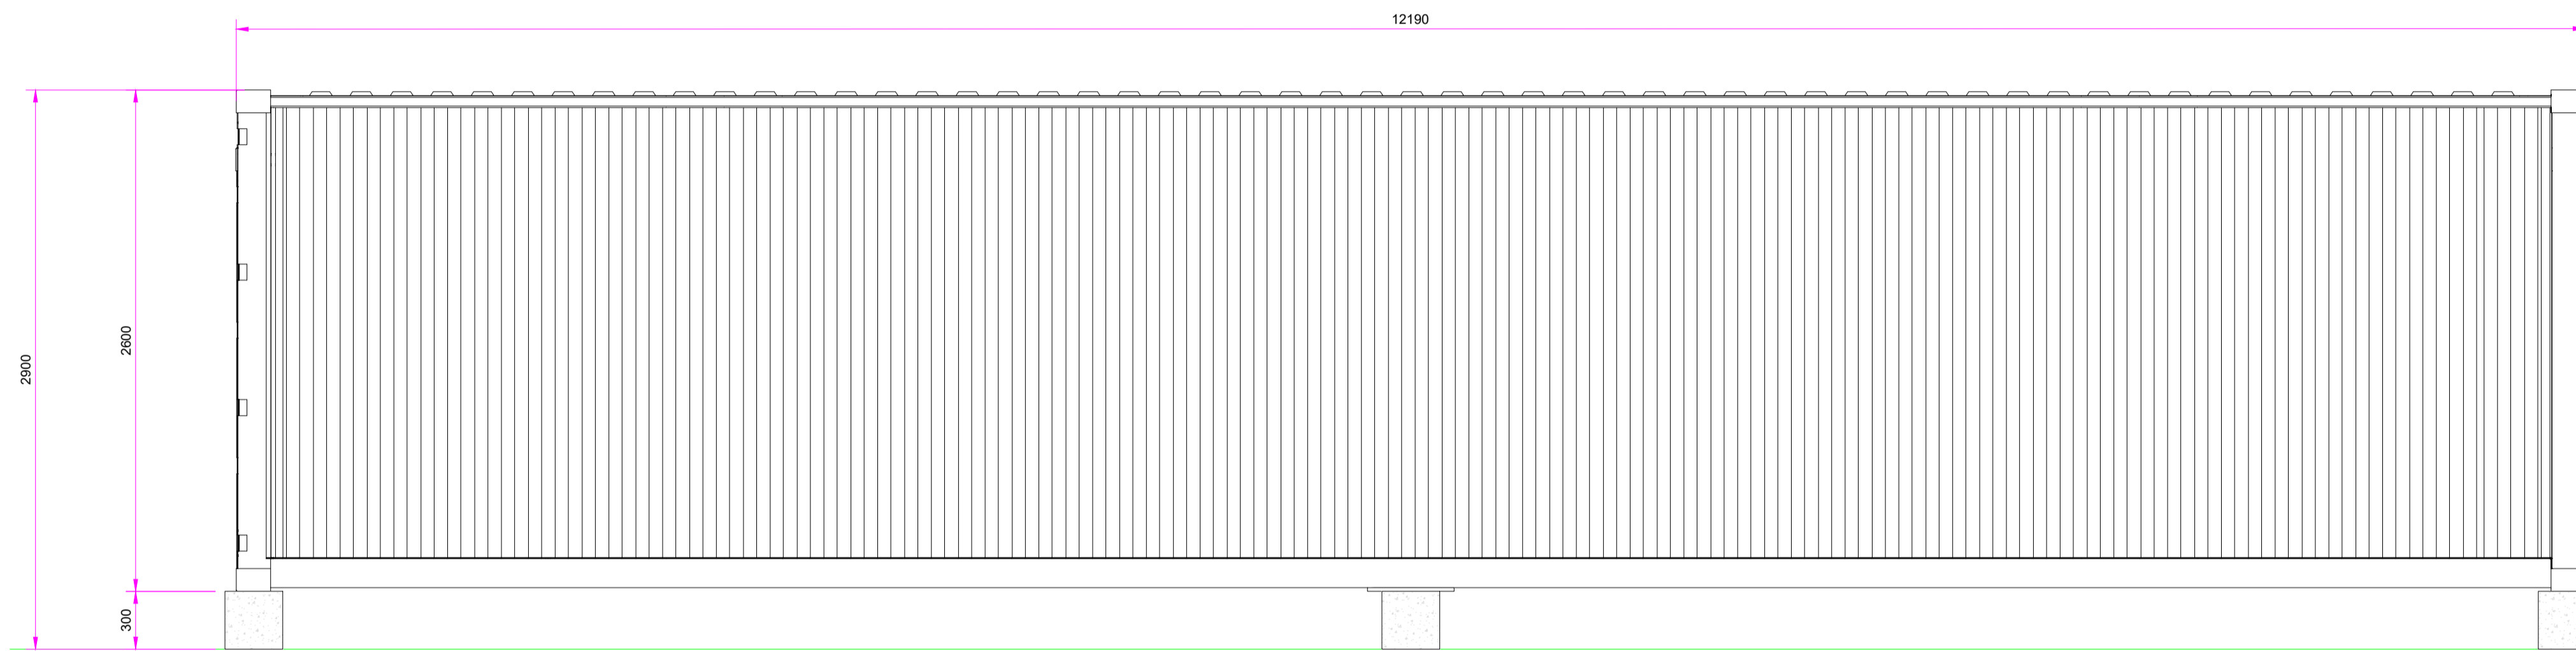

REAR ELEVATION



PLAN VIEW



Rev	Description	Date	Checked
D	Drawing/project name/number update	18.07.22	SS AF
C	Sheet template update	27.06.22	SS JG
B	Equipment spec updated	23.11.21	SS
A	Scale bar added	03.06.19	SS
-	First Issue	17.05.19	SS

Drawing No. **BRAM-PP-TCL-DRG-G002**

Project **Bramford Substation Battery (amended scheme)**

Title **Spare Parts Container Arrangement**

Scale **1:25 @A1** Drawn by **SS** Checked **AF** Date **18.07.22**



A: Pivot Power Limited,
Cardinal Place,
80 Victoria Street,
London SW1E 5JL

E: info@pivot-power.co.uk
W: www.pivot-power.co.uk