



SIDE ELEVATIONS

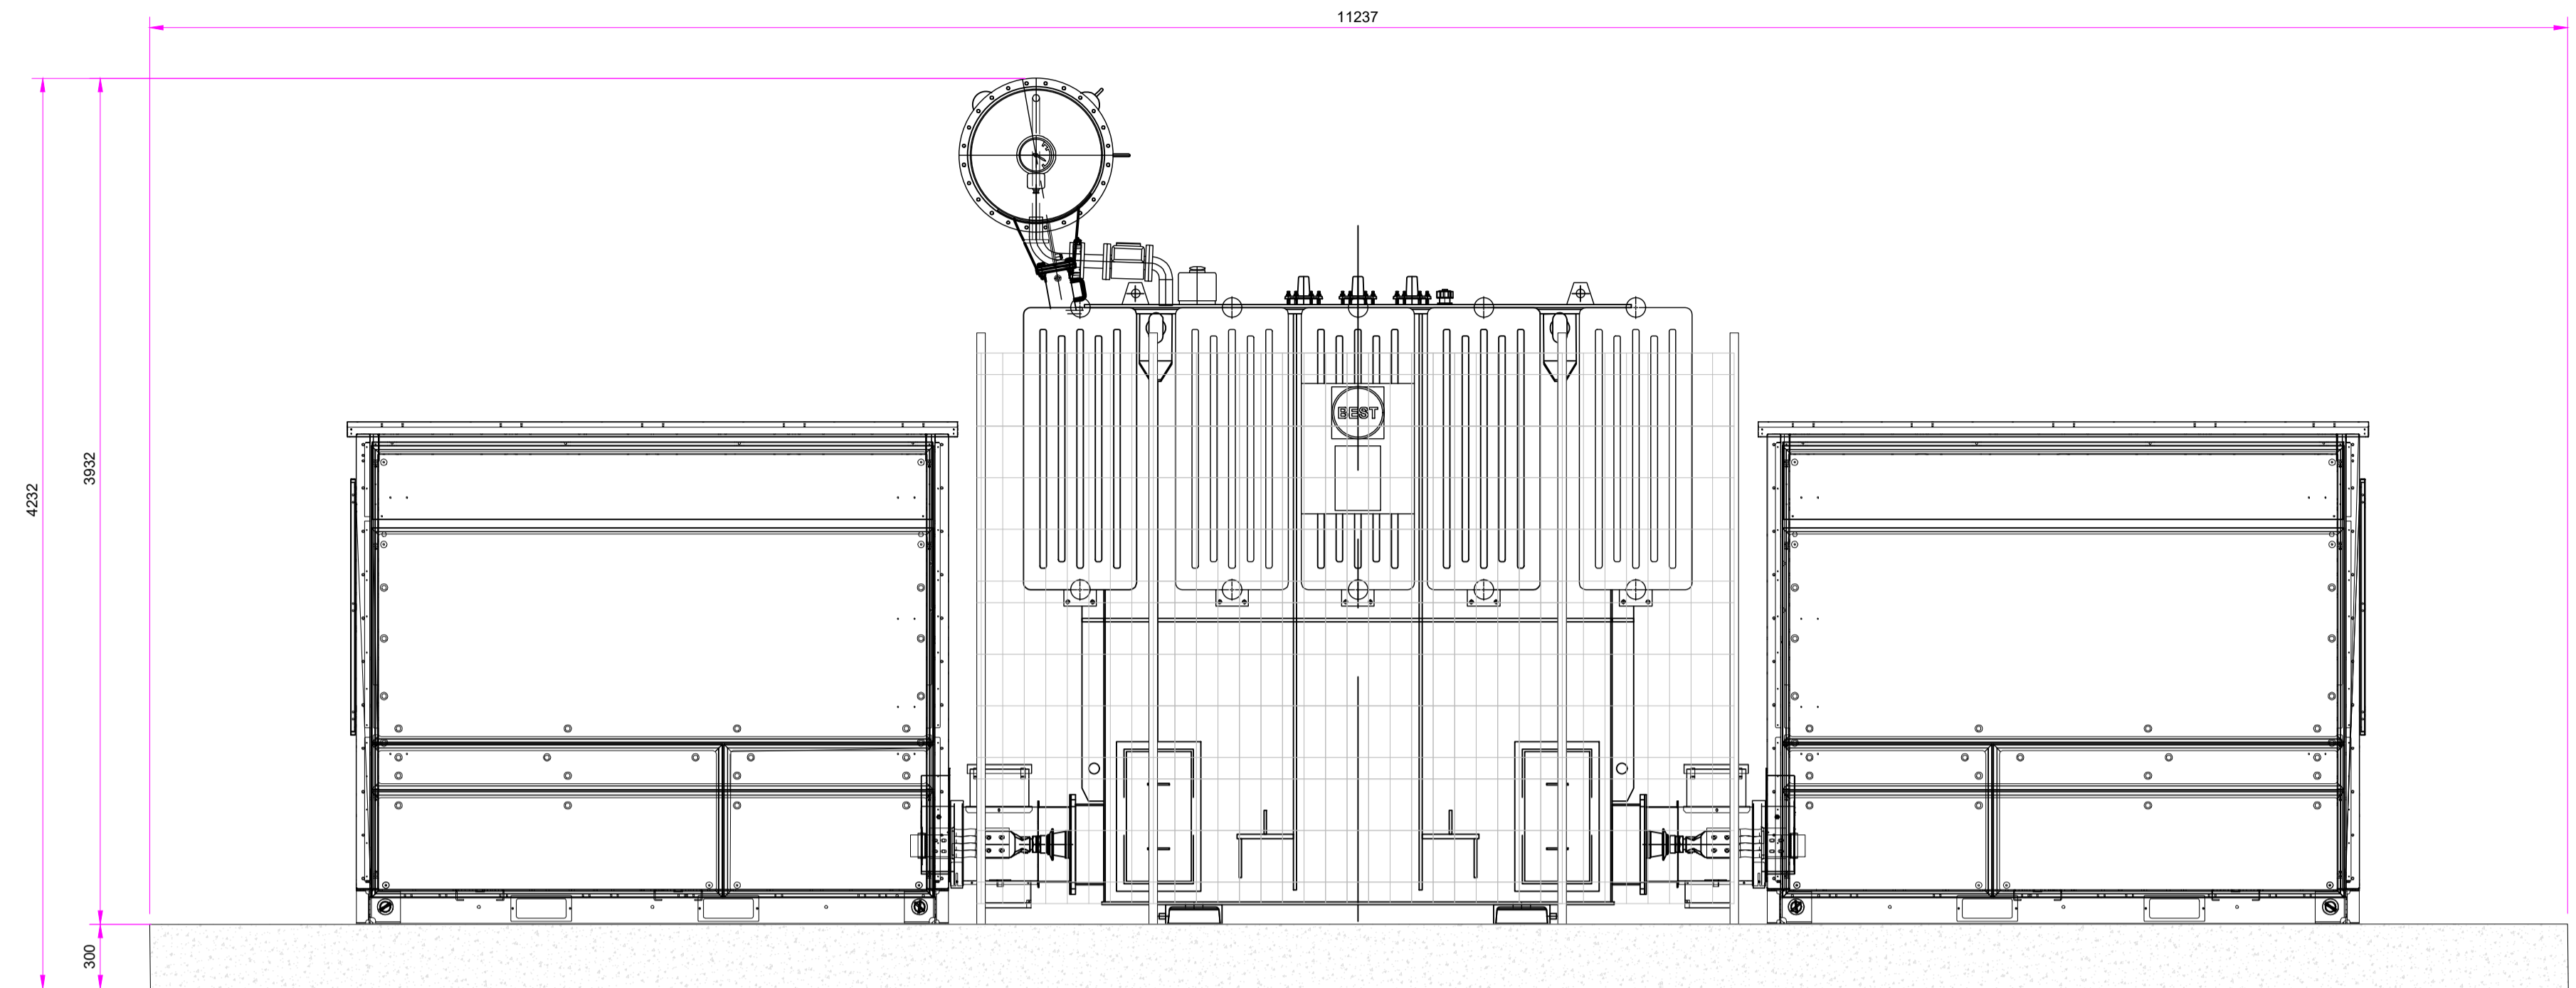

FRONT ELEVATION

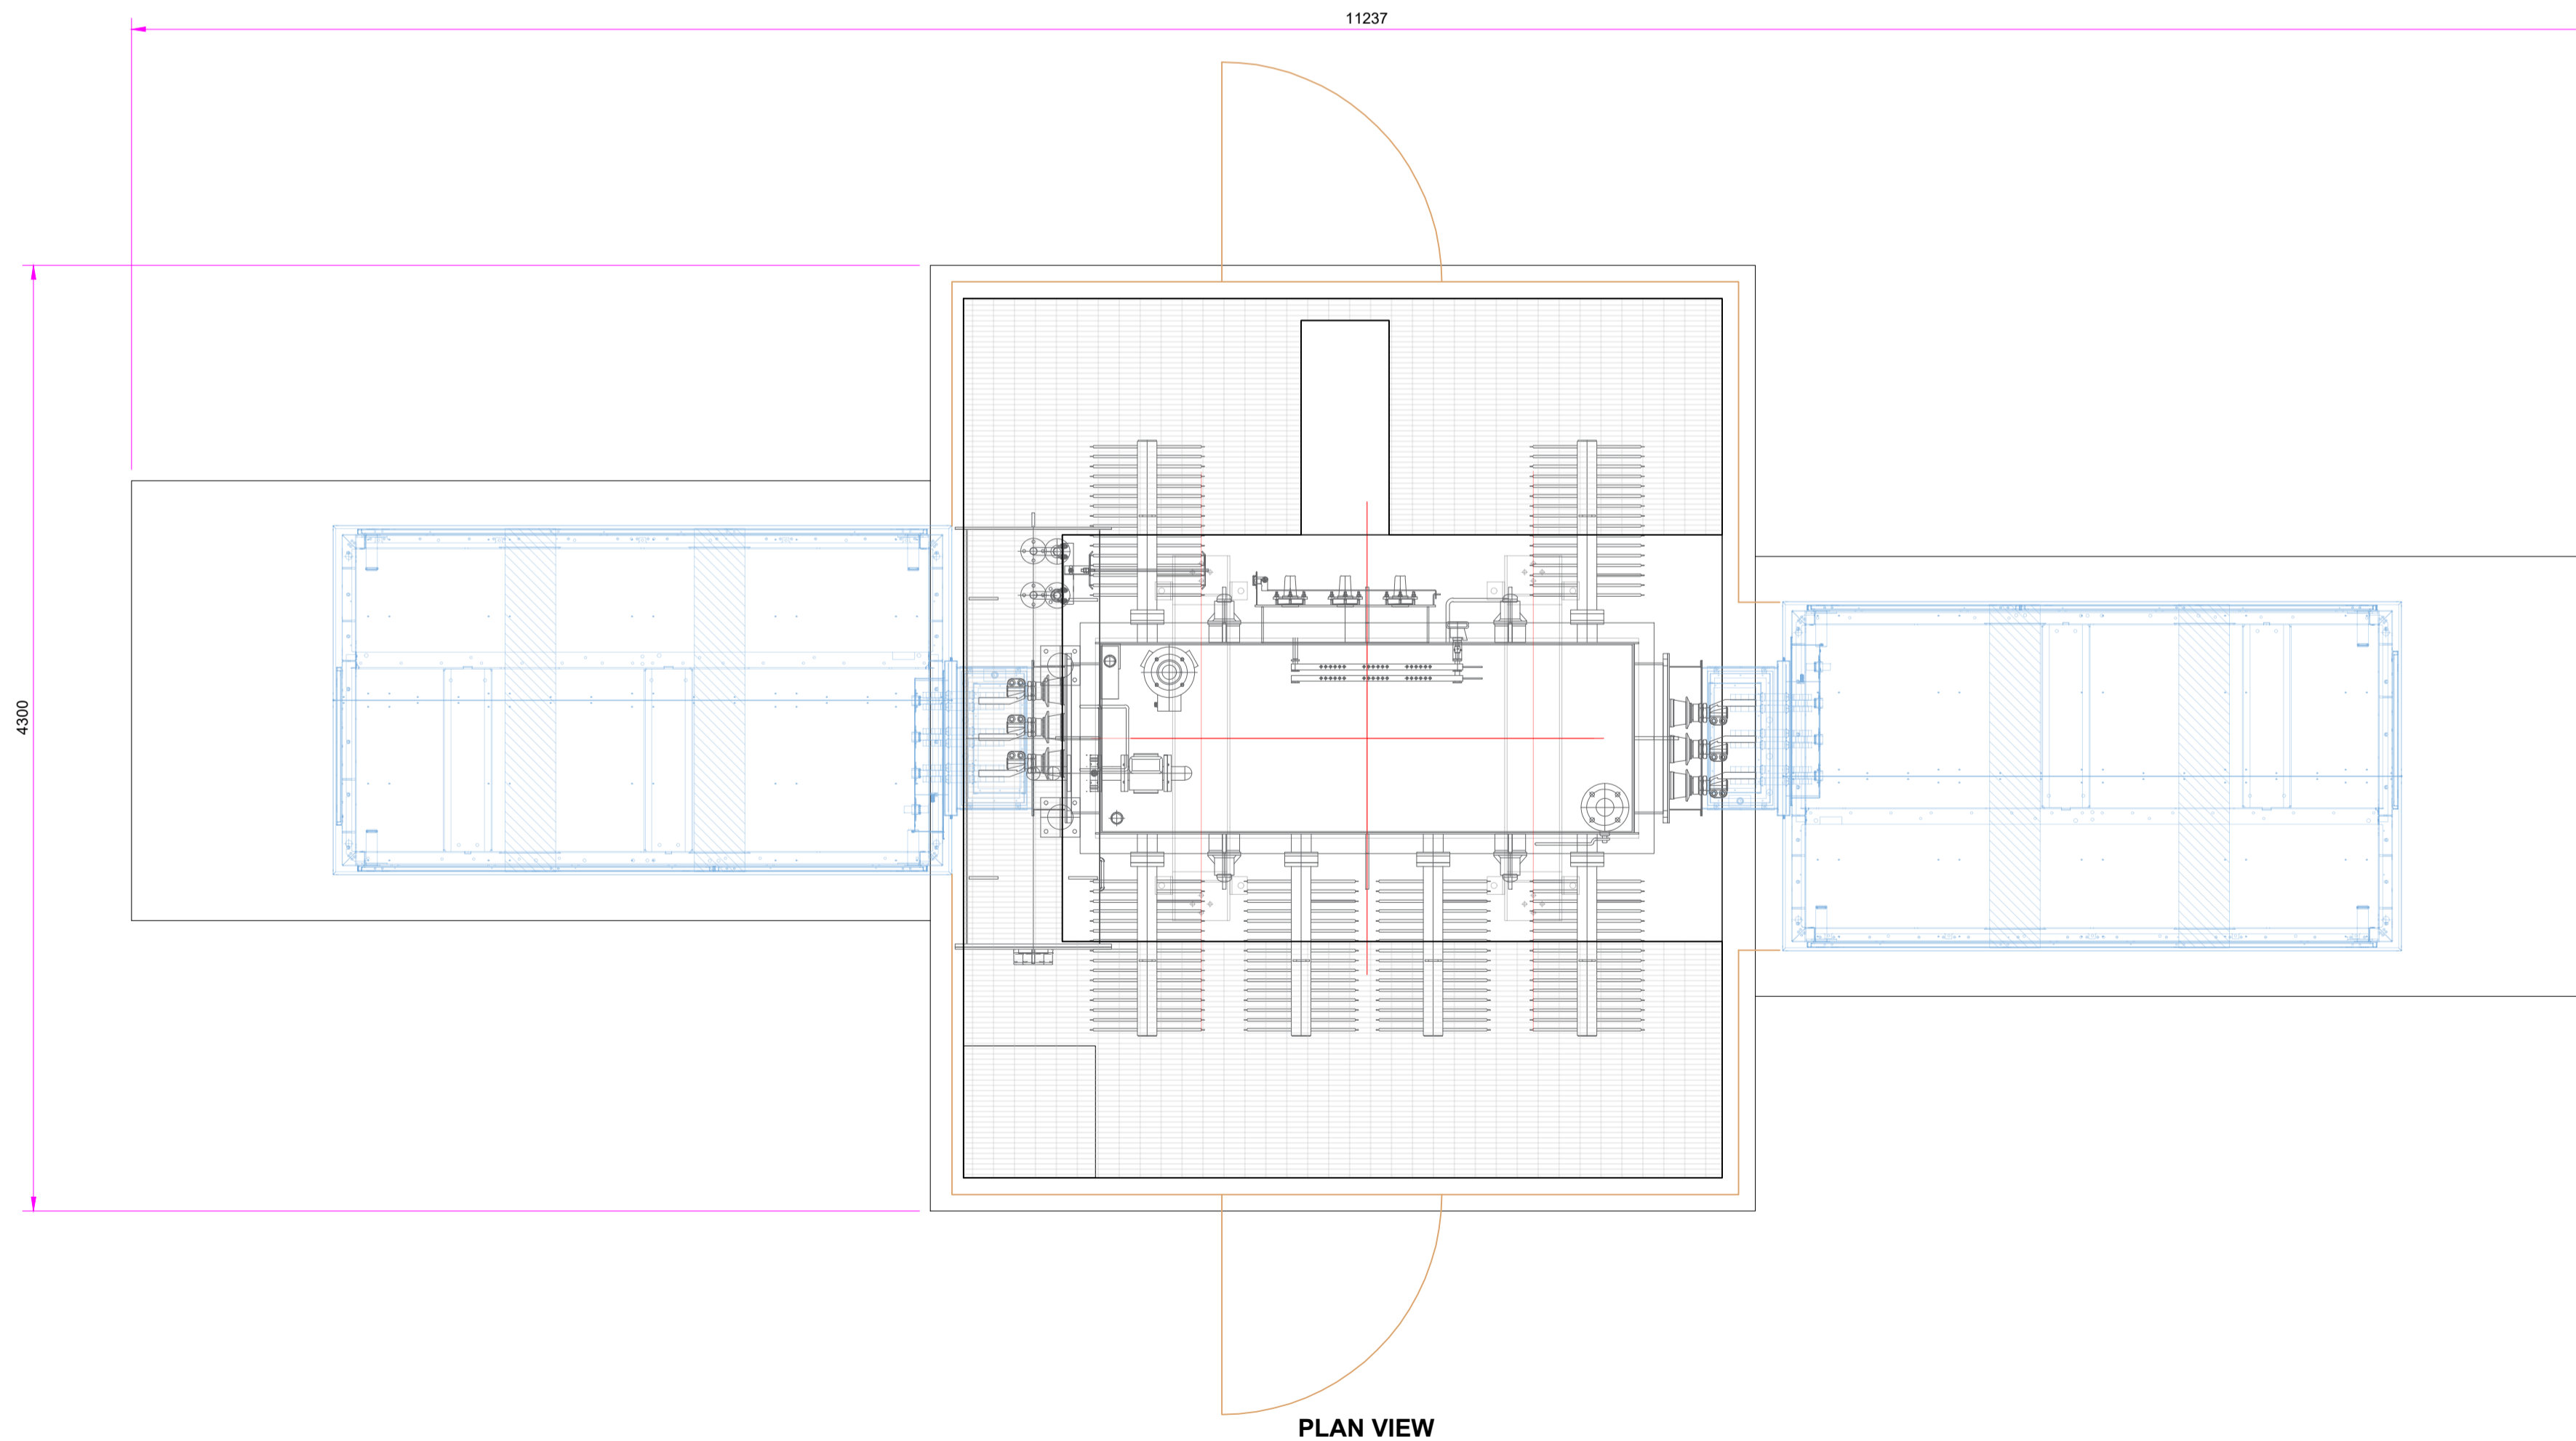

PLAN VIEW

Rev	Description	Date	Checked
F	Equipment spec updated	21.02.23	SS MC
E	Equipment spec updated	26.10.22	SS AF
D	Drawing/project name/number update	18.07.22	SS AF
C	Sheet template update	27.06.22	SS JG
B	Equipment spec updated	23.11.21	SS
A	Scale bar added	03.06.19	SS
-	First Issue	17.05.19	SS

Drawing No.

BRAM-PP-TCL-DRG-G001

Project

Bramford Substation Battery (amended scheme)

Title

PCS & Transformer Arrangement

Scale

1:25 @A1

Drawn by

SS

Checked

MC

Date

21.02.23



A: Pivot Power Limited,
Cardinal Place,
80 Victoria Street,
London SW1E 5JL

E: info@pivot-power.co.uk

W: www.pivot-power.co.uk

0 1 2 3 4 5m