




SIDE ELEVATION

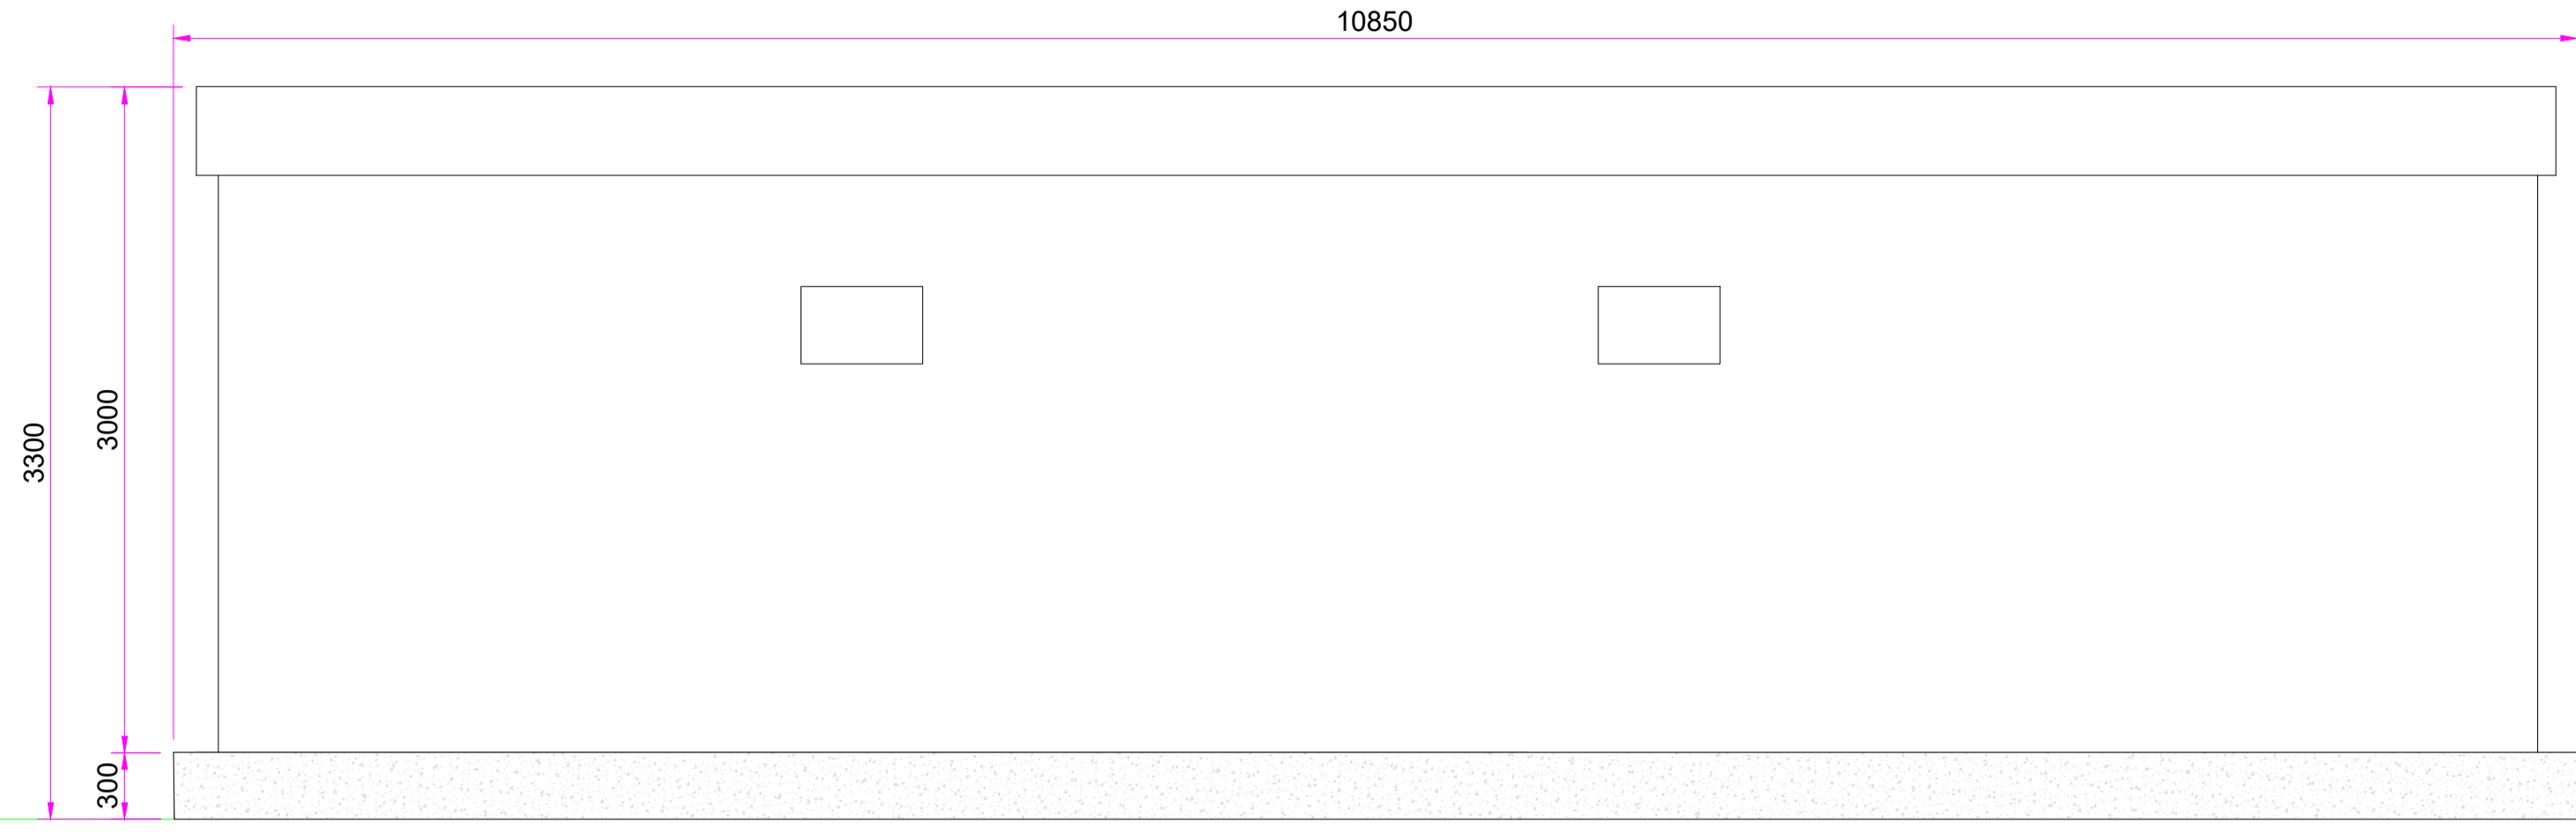

REAR ELEVATION

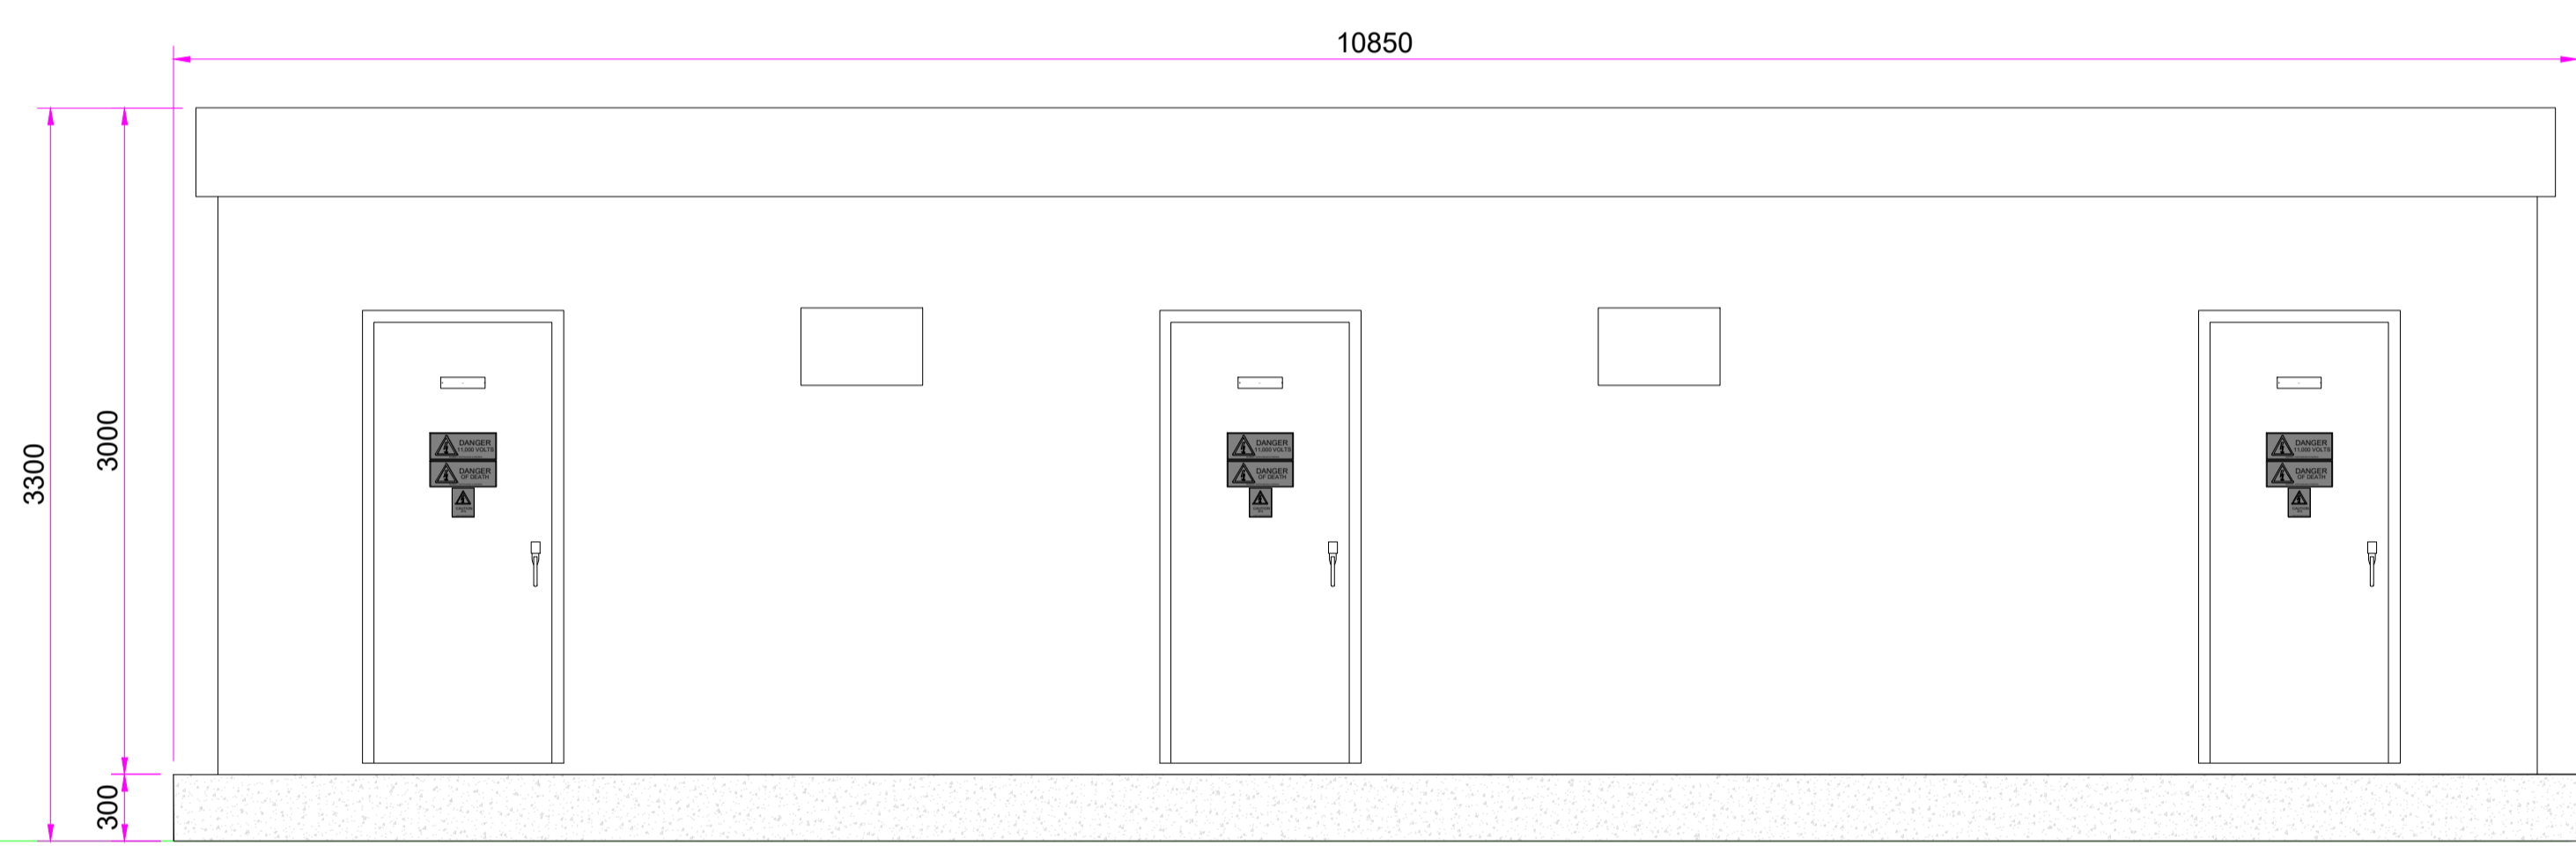

FRONT ELEVATION

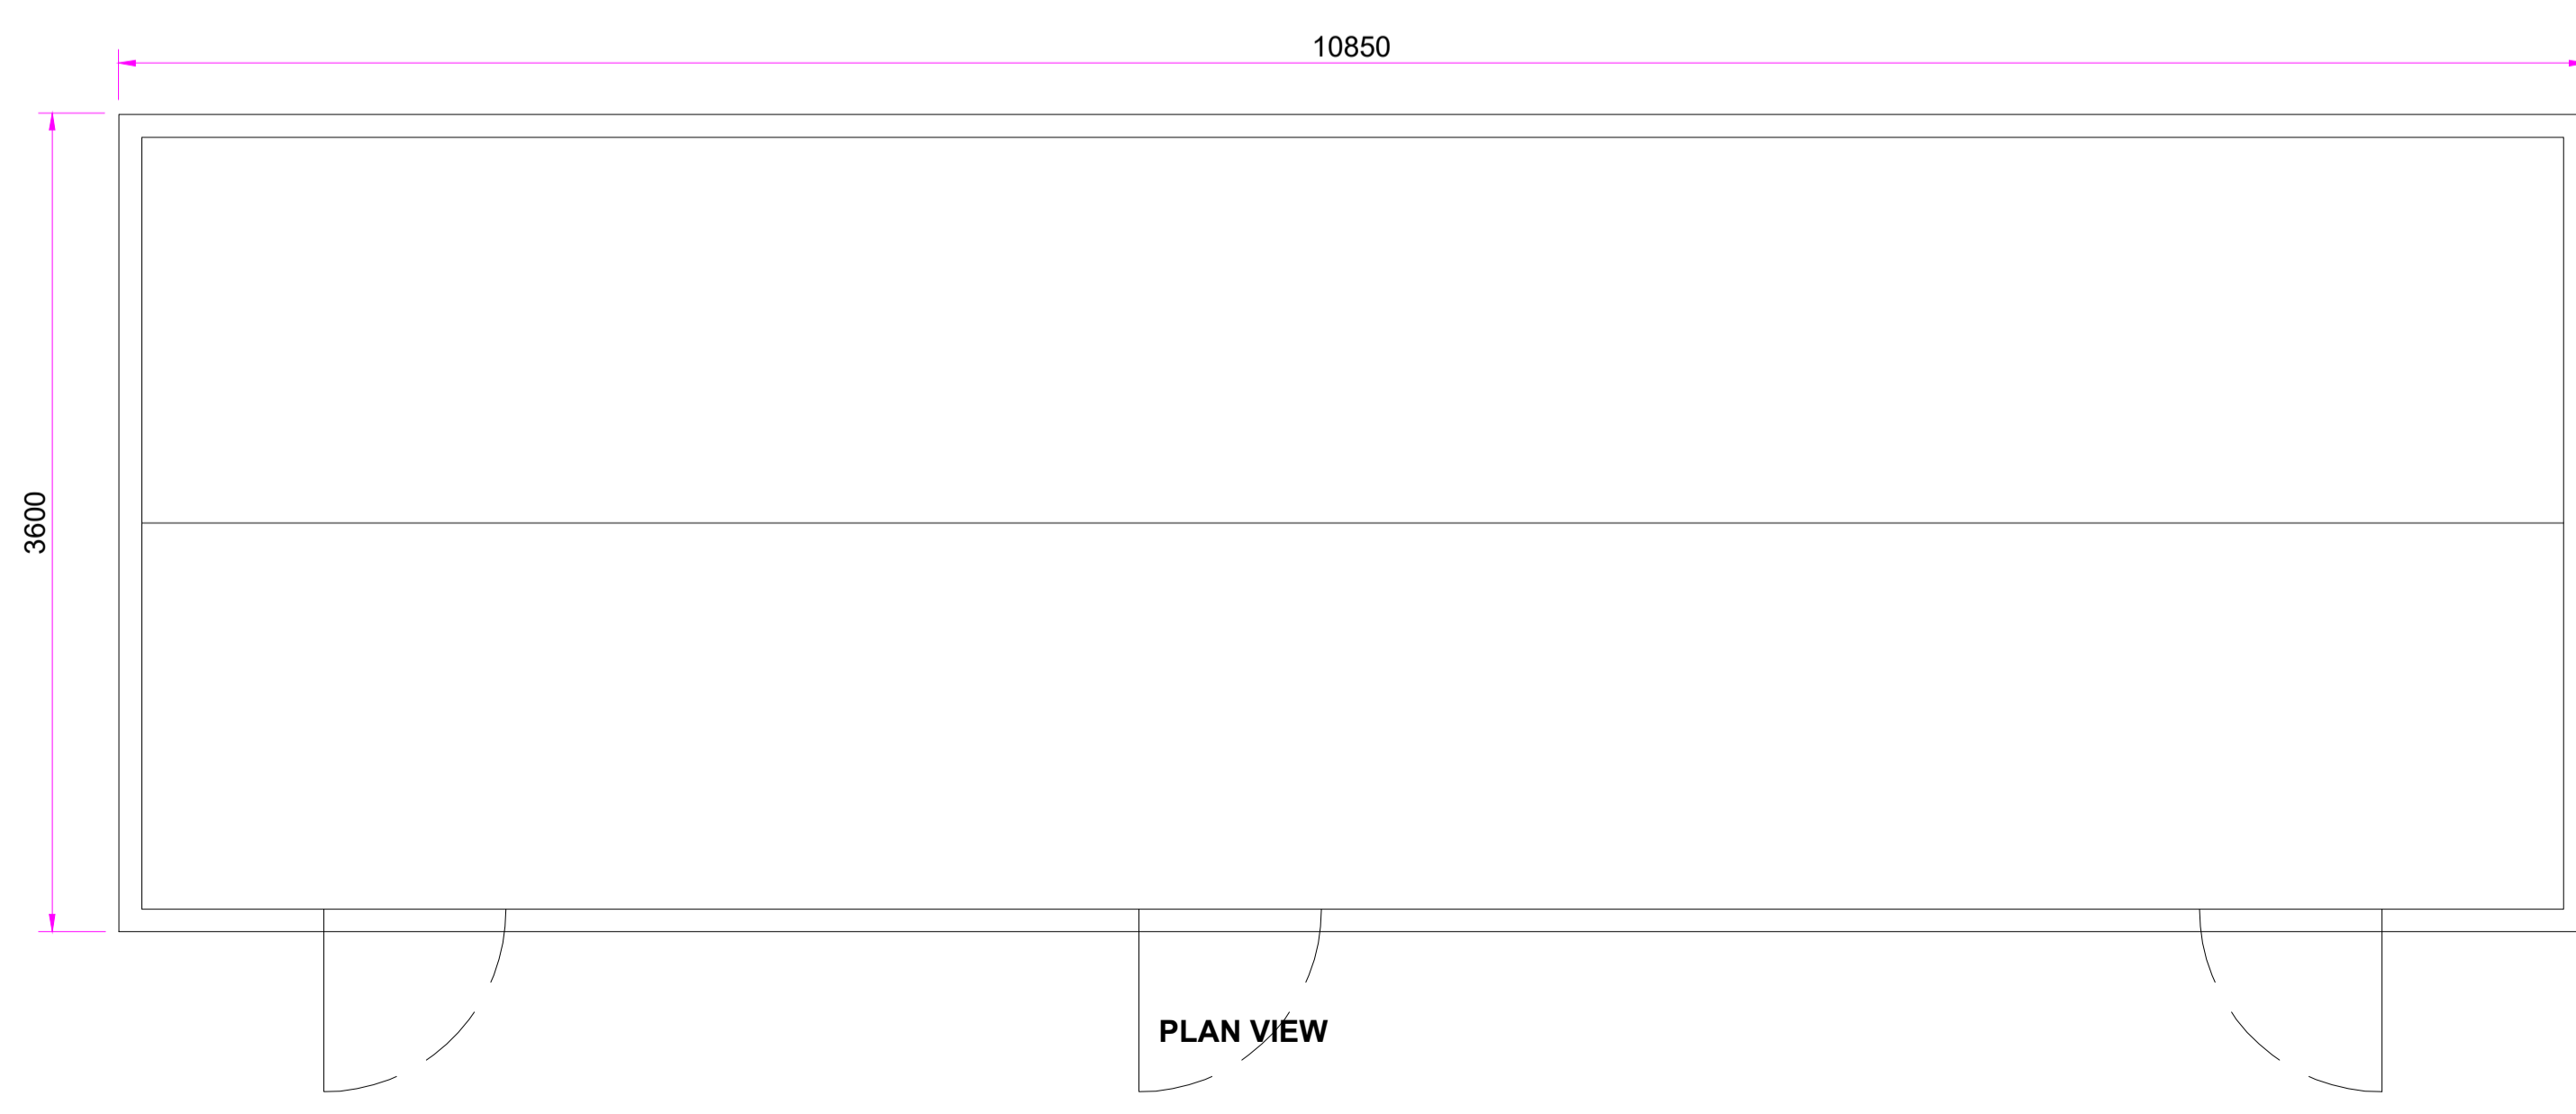

PLAN VIEW



B	Size increased/drawing name update	21.02.23	SS MC
A	Drawing/project name/number update	18.07.22	SS AF
-	First Issue	17.05.19	SS
Rev	Description	Date	Checked

Drawing No. **BRAM-PP-TCL-DRG-G010**

Project **Bramford Substation Battery (amended scheme)**

Title **LV Board, Control Room & Intermediate Substation Arrangement**

Scale **1:30 @A1** Drawn by **SS** Checked **MC** Date **21.02.23**



A: Pivot Power Limited,
Cardinal Place,
80 Victoria Street,
London SW1E 5JL

E: info@pivot-power.co.uk

W: www.pivot-power.co.uk