



REAR ELEVATION

SIDE ELEVATION

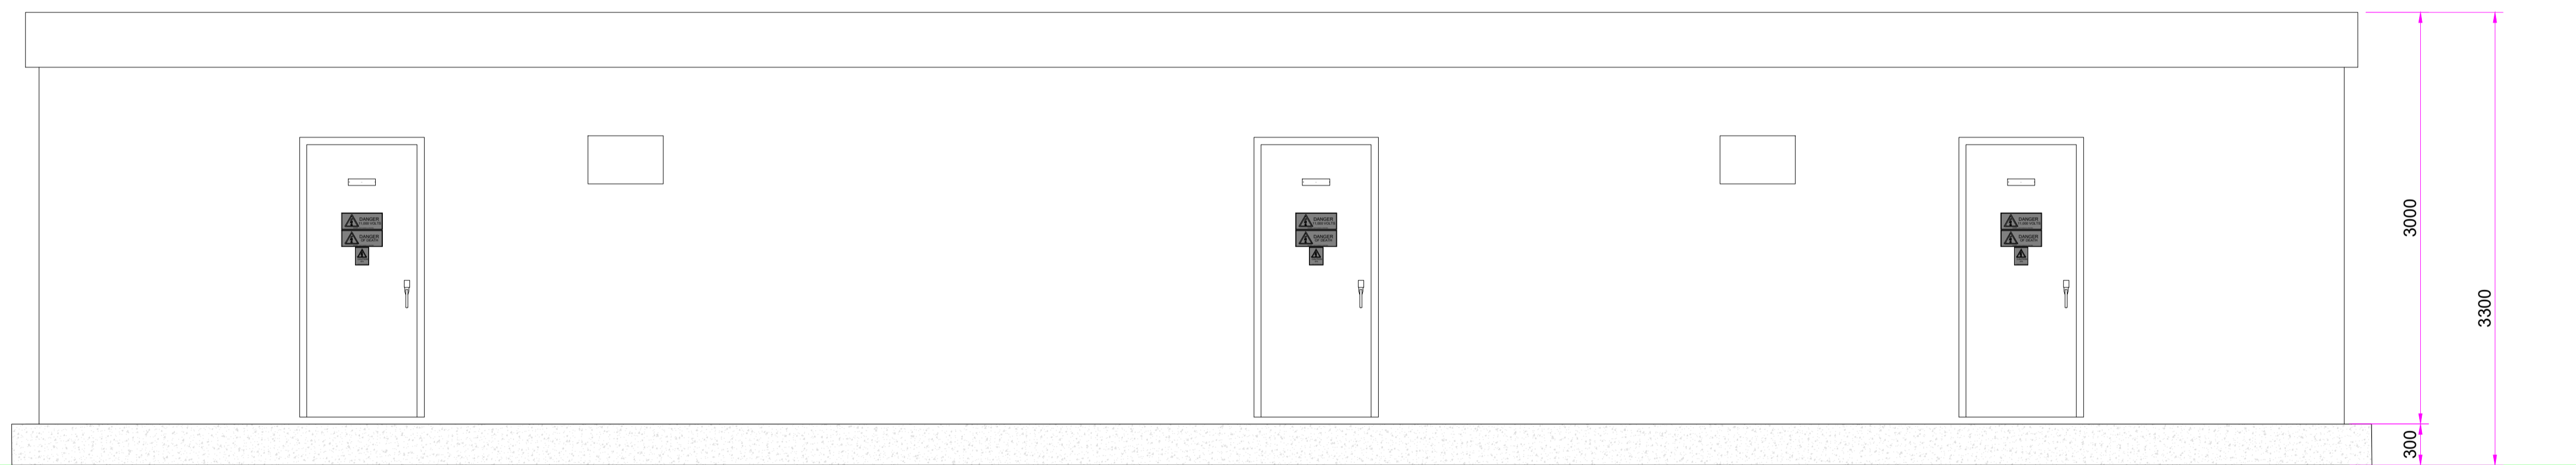

FRONT ELEVATION

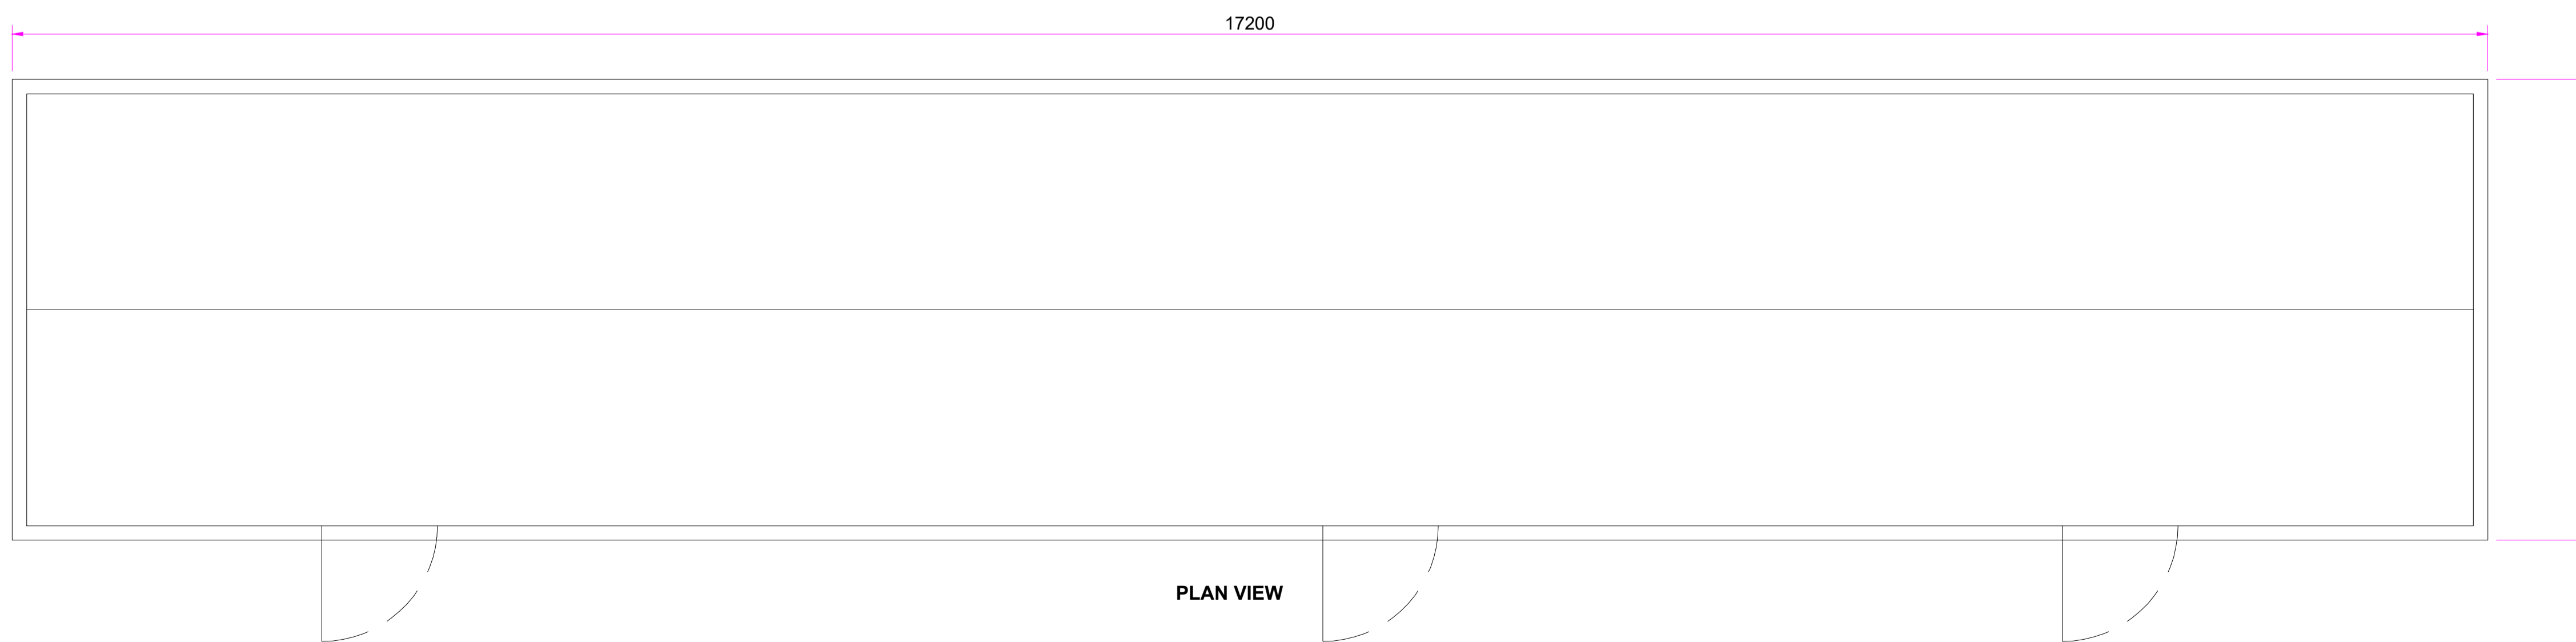

PLAN VIEW

Rev	Description	Date	Checked
F	Drawing name updated	21.02.23	SS MC
E	Drawing name updated	26.10.22	SS AF
D	Drawing/project name/number update	18.07.22	SS AF
C	Vents added to plan view	03.12.21	SS
B	Equipment spec updated	23.11.21	SS
A	Scale bar added	03.06.19	SS
-	First Issue	17.05.19	SS

Drawing No. **BRAM-PP-TCL-DRG-G007**

Project
Bramford Substation Battery (amended scheme)

Title
BESS Switchroom Arrangement

Scale **1:30 @A1** Drawn by **SS** Checked **MC** Date **21.02.23**



A: Pivot Power Limited,
Cardinal Place,
80 Victoria Street,
London SW1E 5JL

E: info@pivot-power.co.uk

W: www.pivot-power.co.uk

