




1:200 site plan

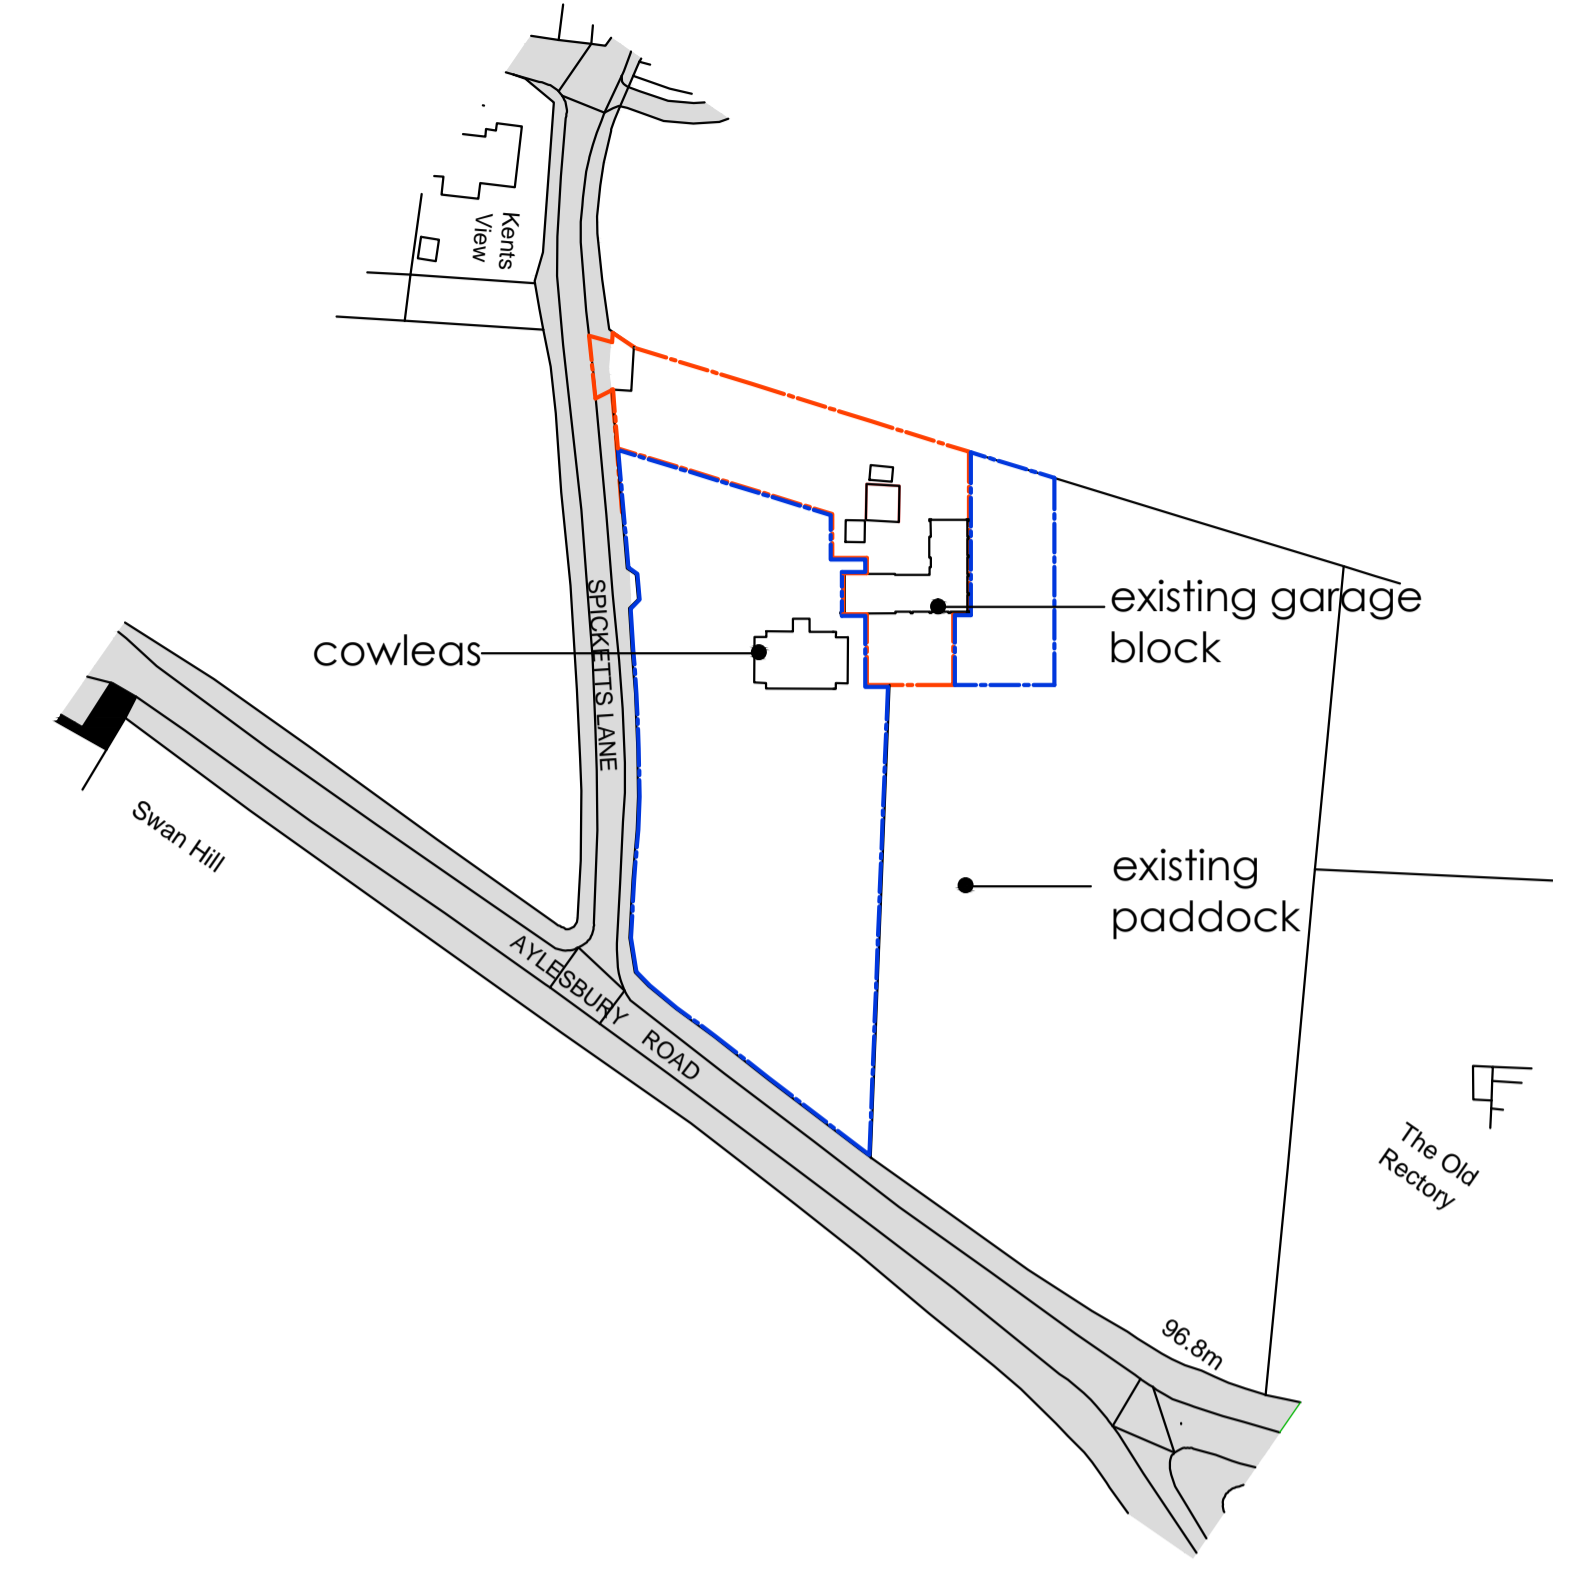

1:1250 location plan

**new mixed hedge species:**  
 70% hawthorn  
 10% blackthorn  
 10% hazel  
 10% dogrose  
 planted at 600mm staggered centres in two rows

rev a planning - 11.04.23

**ian slater architectural design**

ian slater MCIAT job: Proposed new dwelling  
 cowleas  
 spicketts lane  
 cuddington  
 bucks HP18 9AY

tel: (01844) 260860  
 ian@ianslater.com  
 www.ianslater.com

scale @ A1 1:200  
 1:1250  
 job no: 1653  
 dwg. no: 12a

0 8M+ 50M

DIMENSIONS MUST BE CHECKED ON SITE PRIOR TO COMMENCEMENT. FIGURED DIMENSIONS USED IN PREFERENCE TO SCALED SIZES. ANY DEVIATION OR DISCREPANCY ON THE DRAWING MUST BE REFERRED. COPYRIGHT RESERVED.