





EXISTING FRONT ELEVATION (north west)



PROPOSED FRONT ELEVATION (north west)

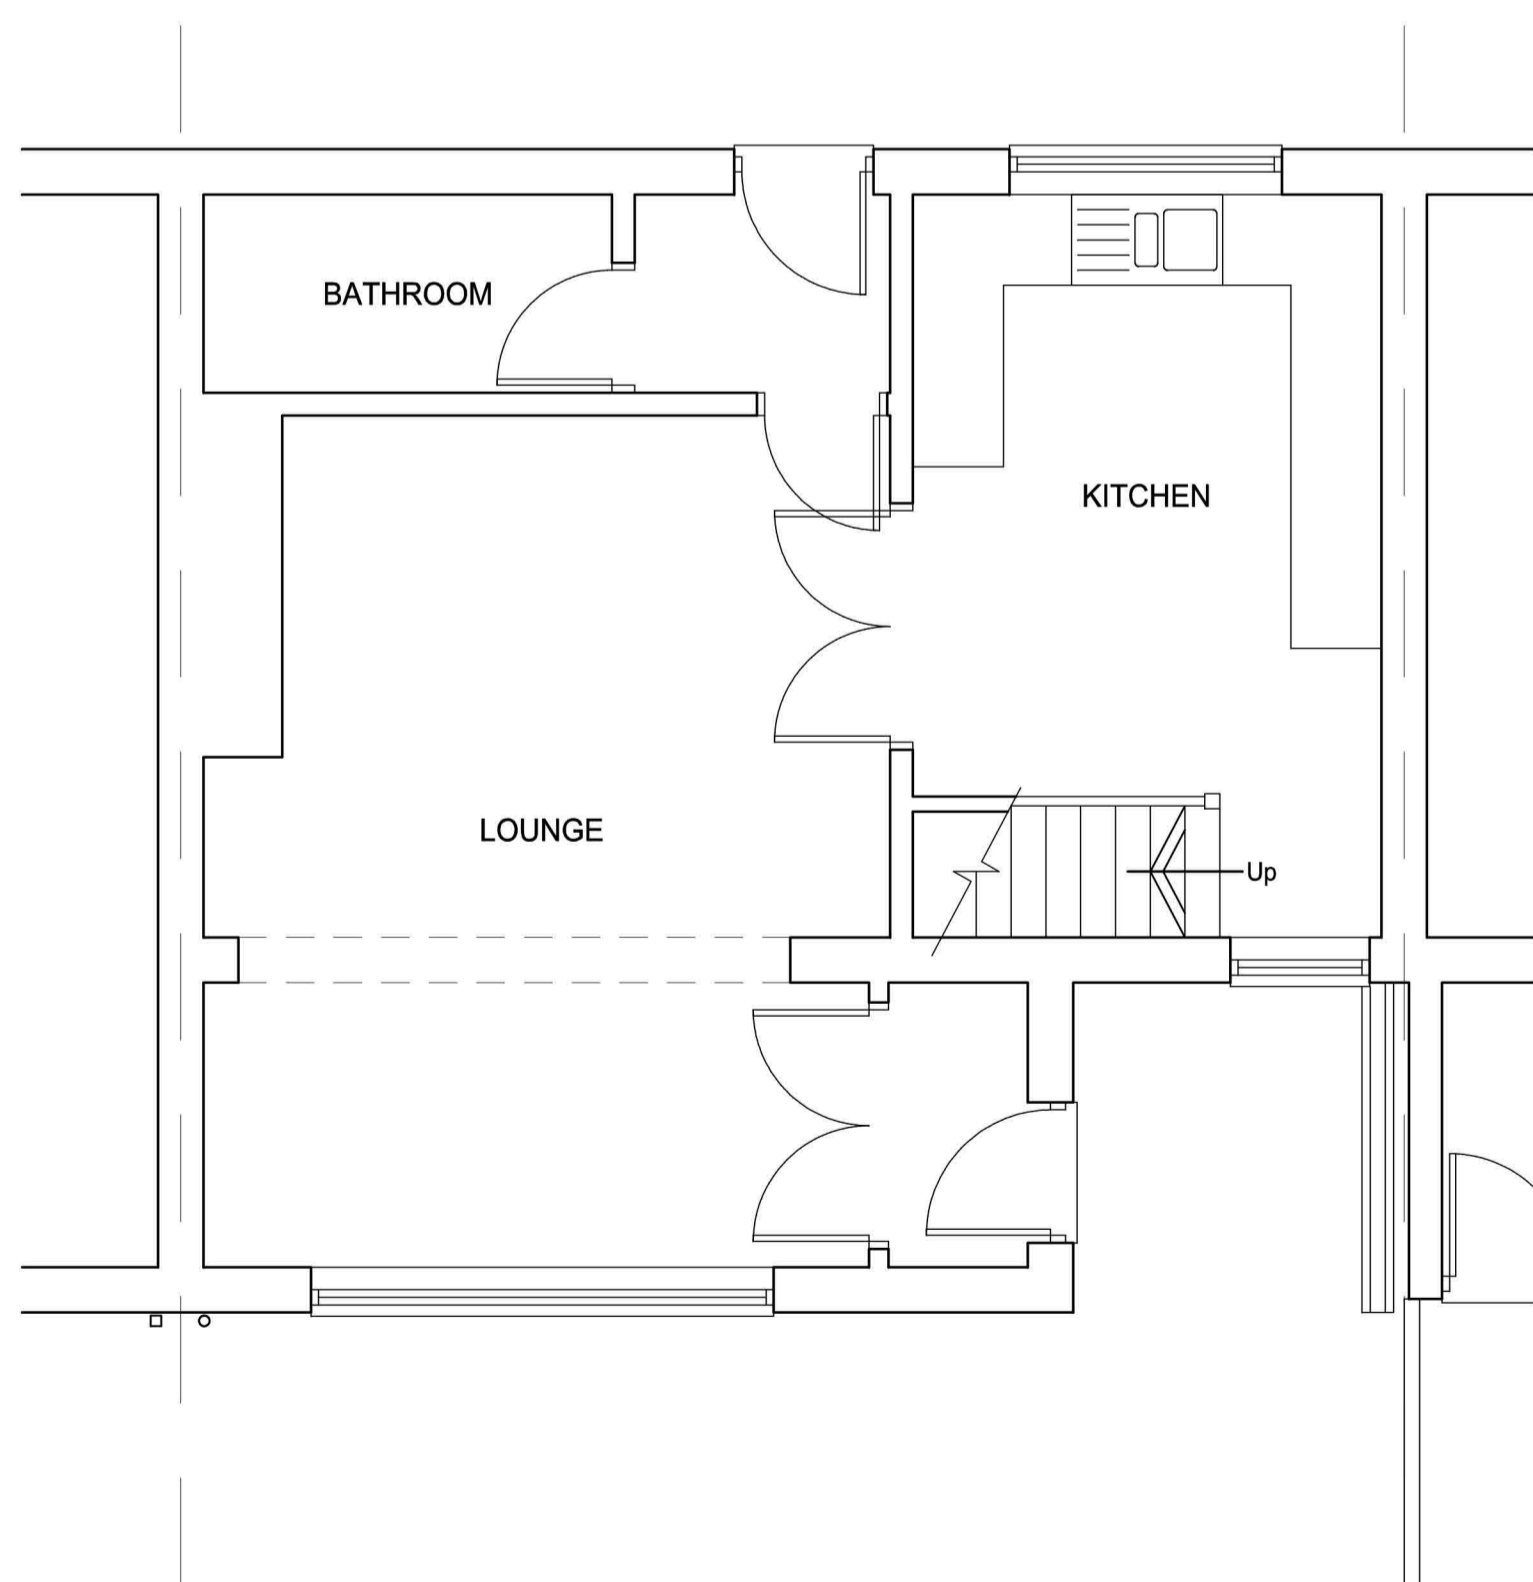

EXISTING GROUND FLOOR PLAN

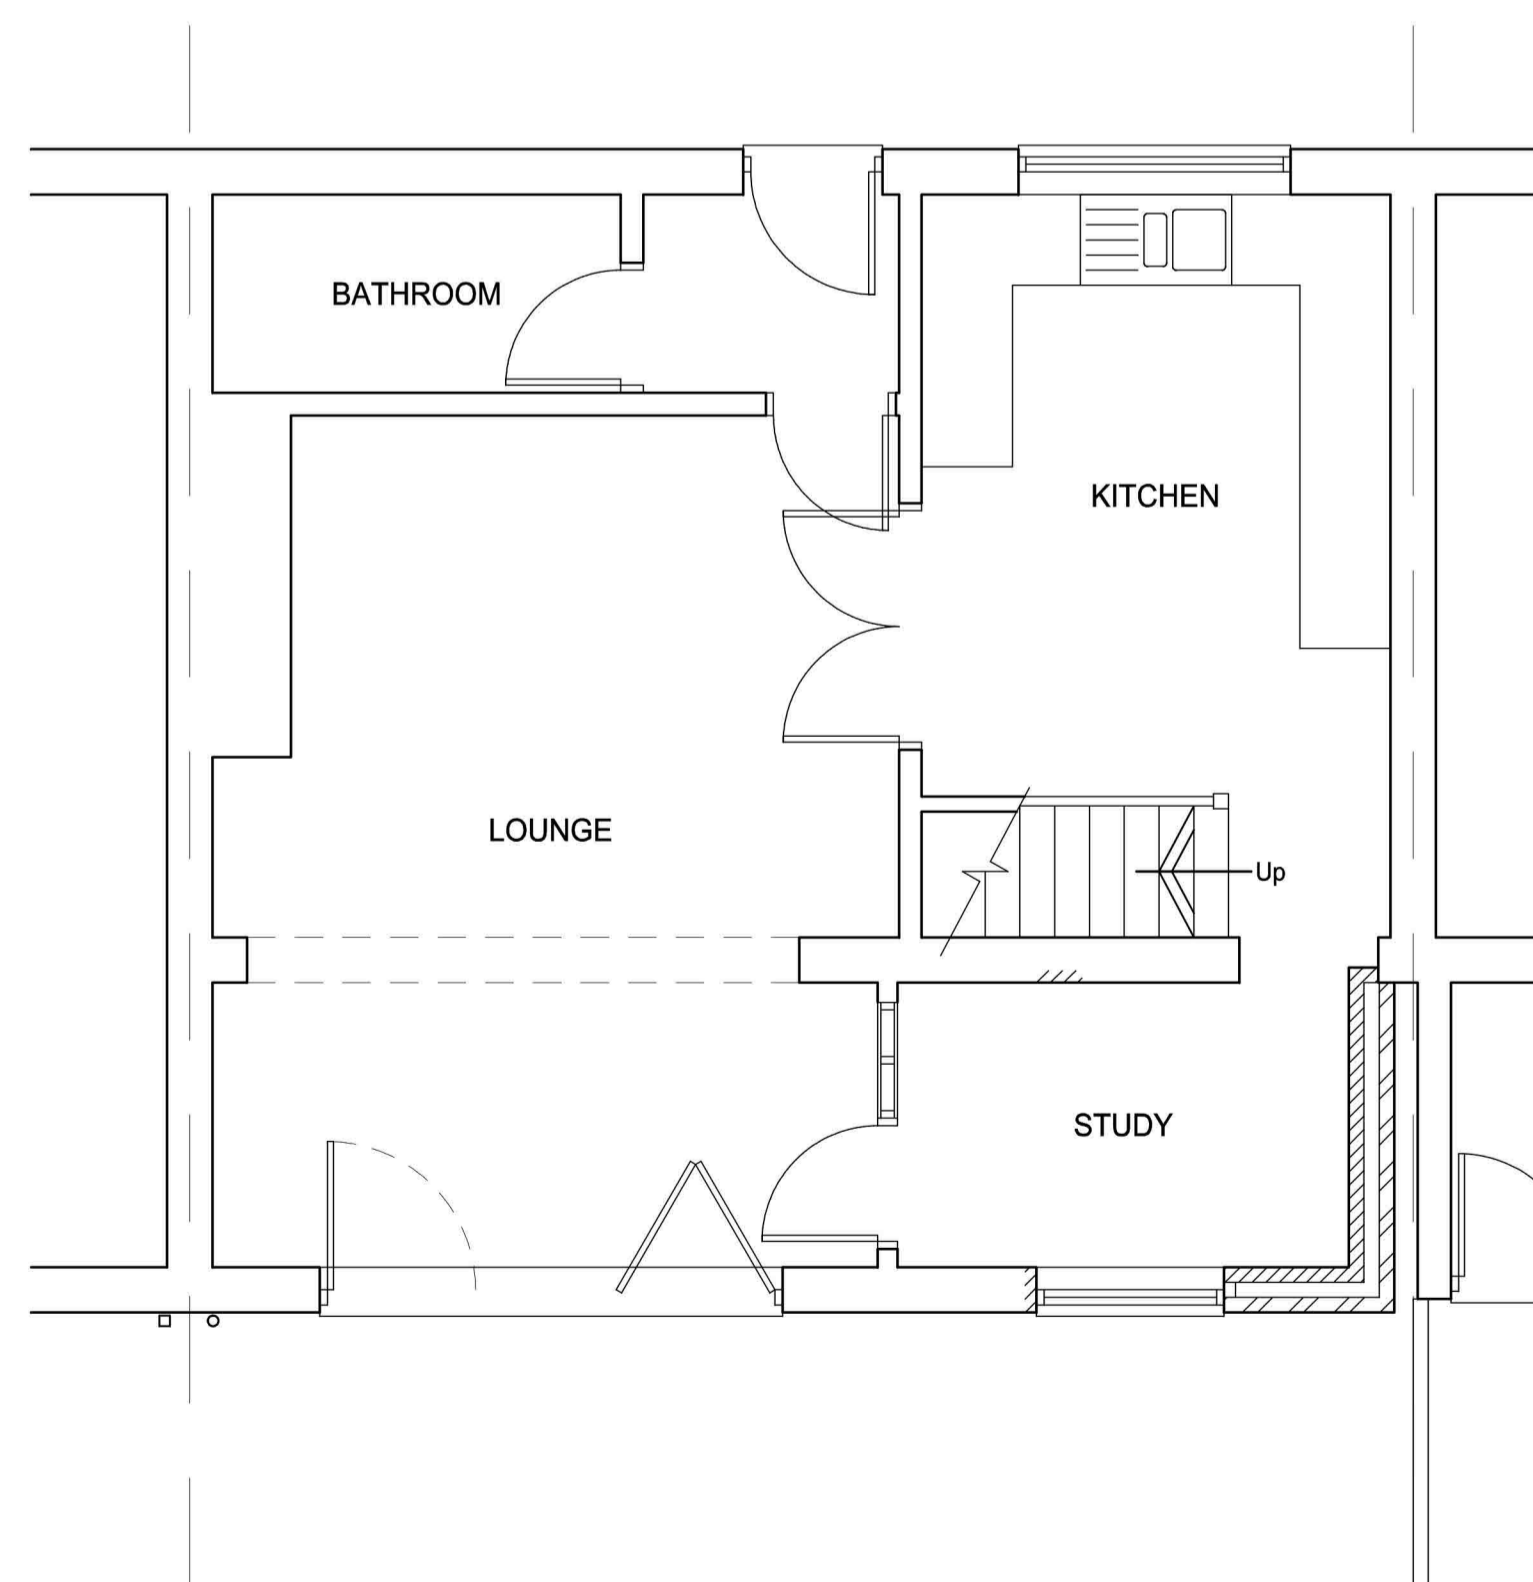

PROPOSED GROUND FLOOR PLAN

Rev.	Date	Note
Rev. A		

Gordon Thornton
 Architectural Services
 Garton House
 14 Maythorne Drive
 South Hetton
 Co. Durham
 DH6 2SF



Project
**PROPOSED EXTENSION AT
 13 JAMIESON TERRACE
 SOUTH HETTON
 FOR MR. & MRS. LAING**

Title
EXISTING AND PROPOSED

Date
April 2023

Scale
1 : 50 @ A1

Drawn
G.T.

Contract No./ Drg No.
T 1802 / 1

