
 


Bogs Farm Site Plan

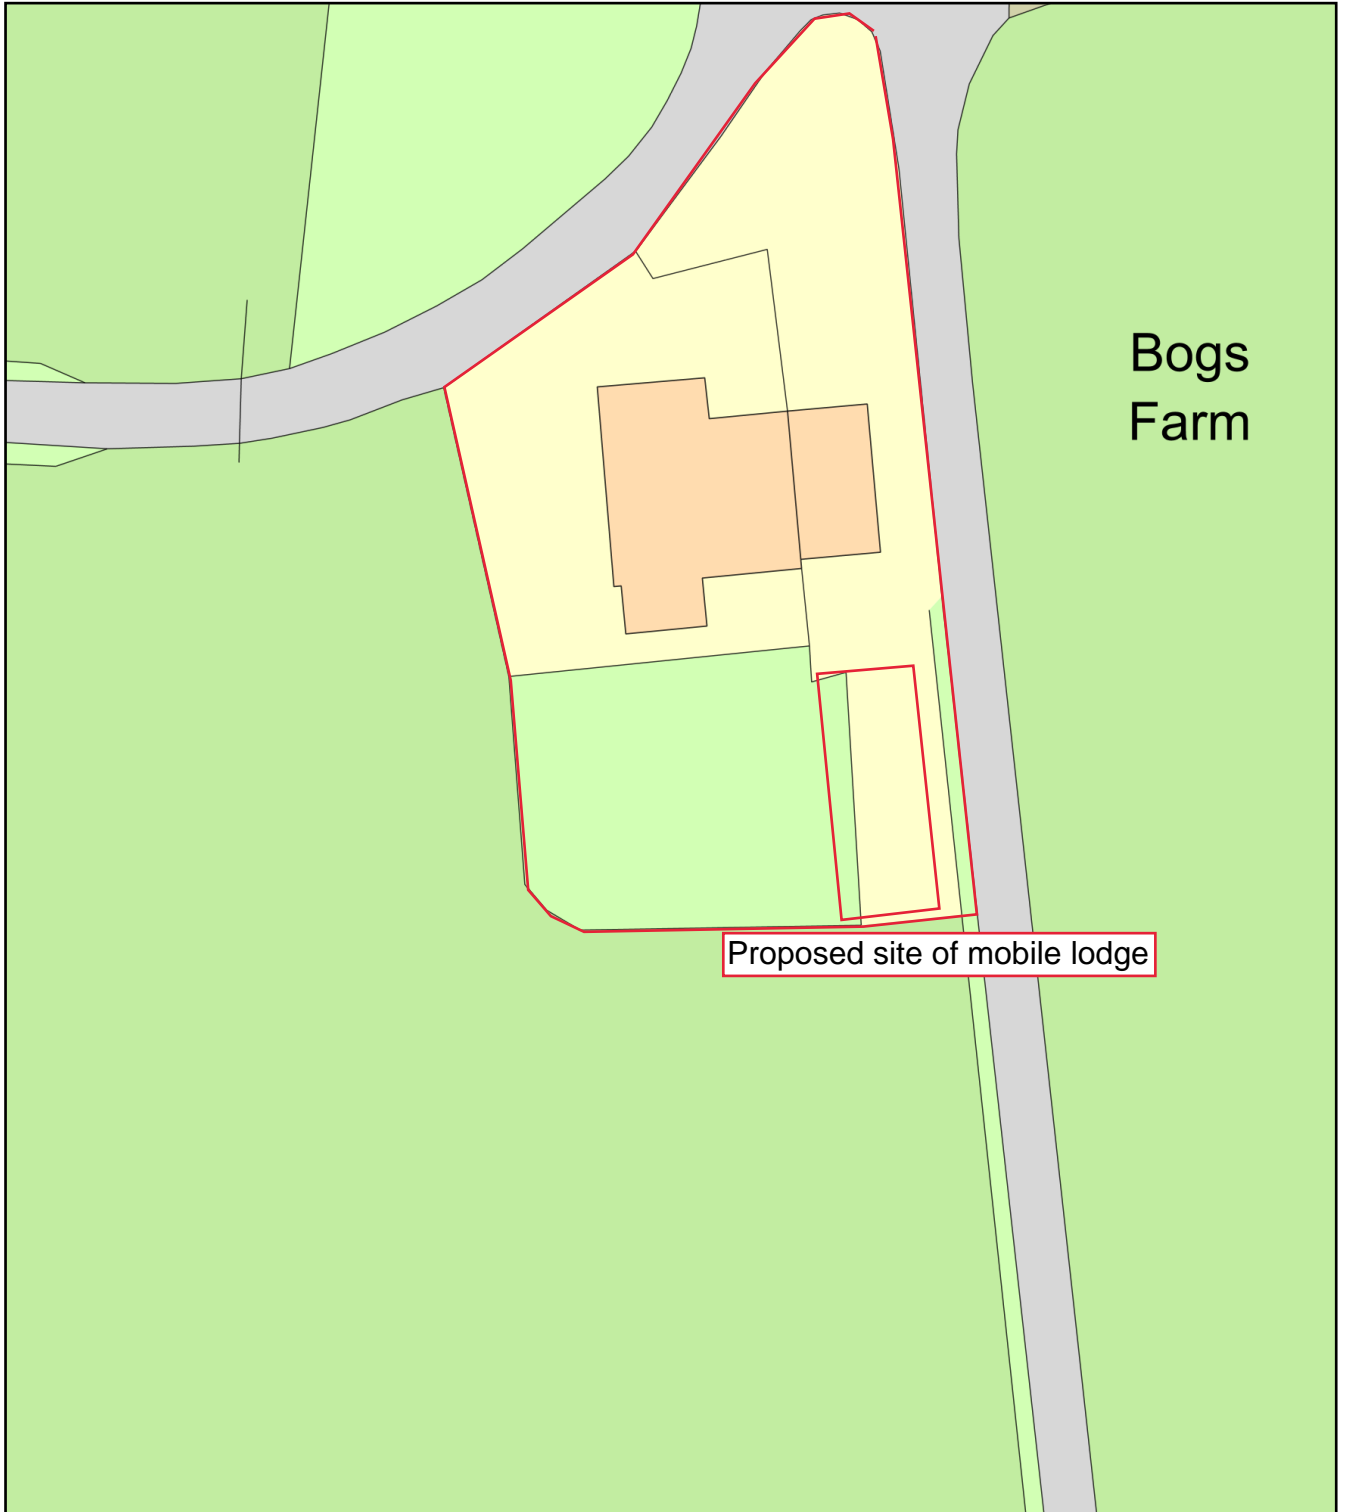

Plan Produced for: J Bailey

Date Produced: 10 Apr 2023

Plan Reference Number: TQRQM23100145811635

Scale: 1:500 @ A4