




Proposed Side Elevation 1:100

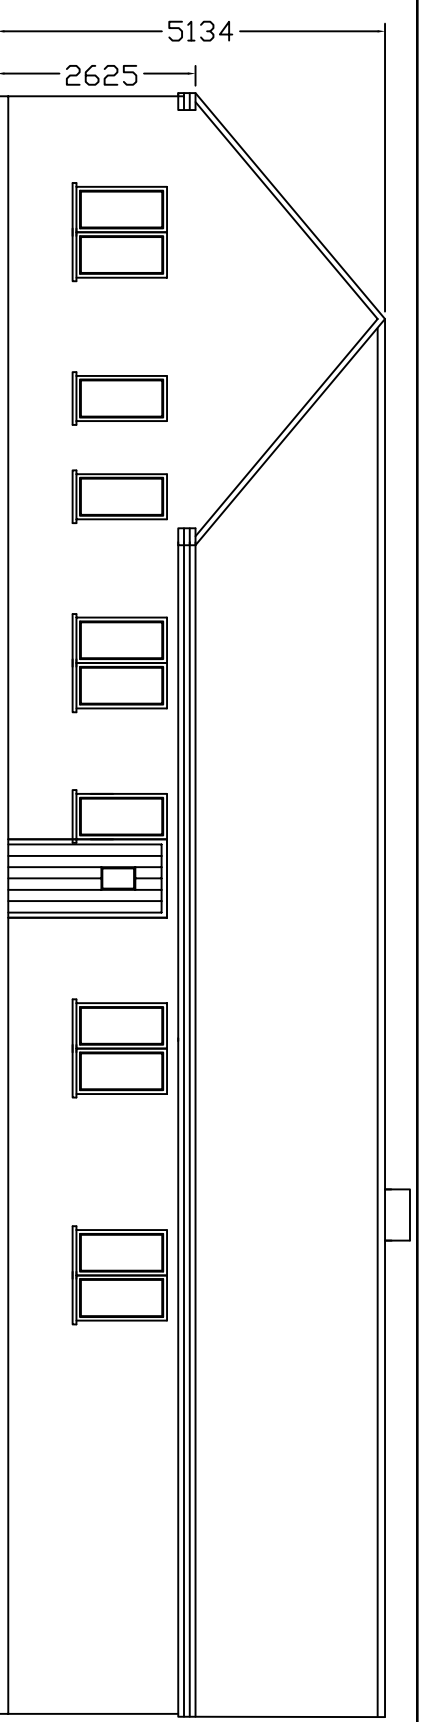


Proposed Rear Elevation 1:100

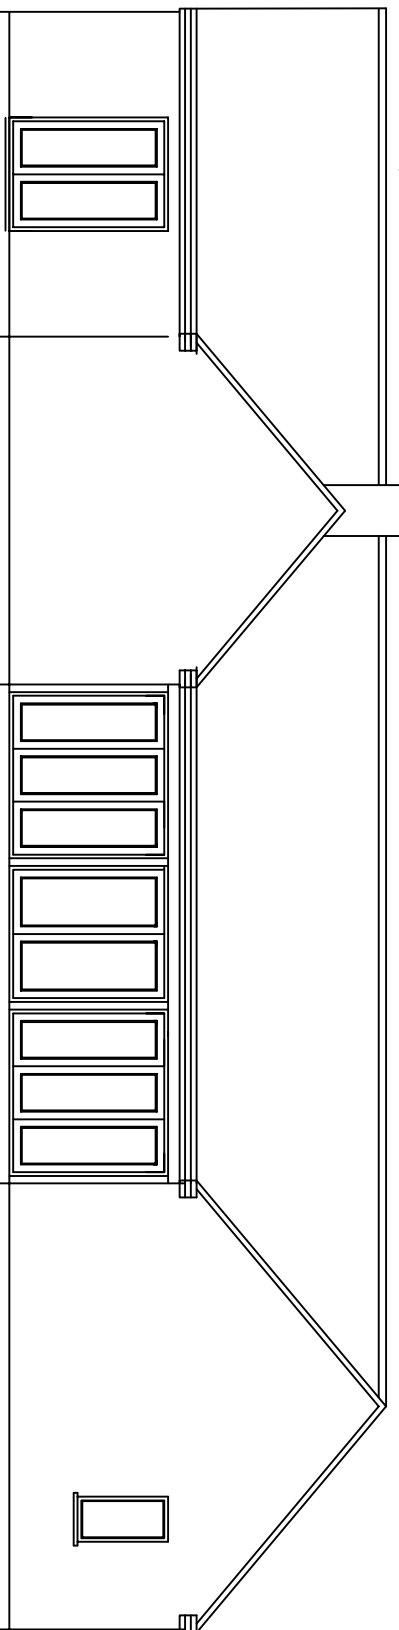

Proposed Front Elevation 1:100

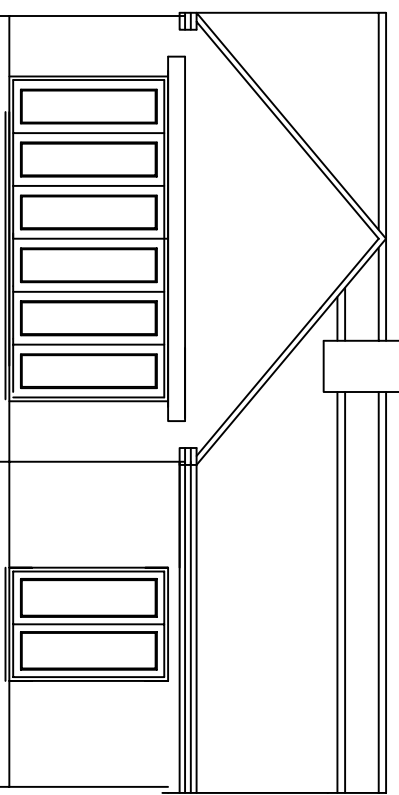


Proposed Side Elevation 1:100

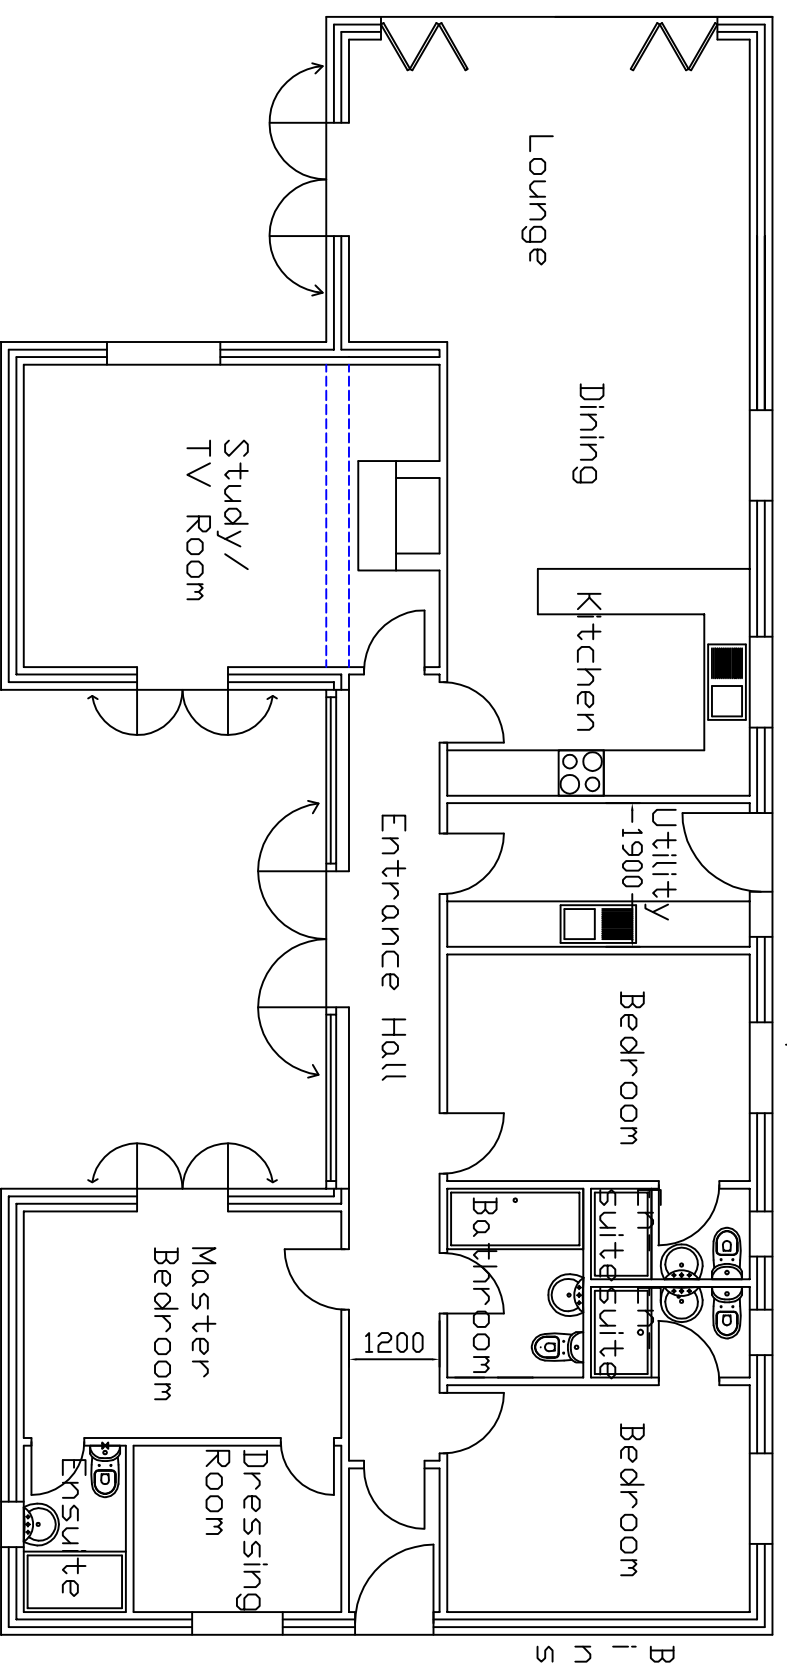

Proposed Ground Floor Layout 1:100

SCALE BAR METRES

 

NOTES

Design & Management.co.uk

7 West Fen
Frithville
Boston
Lincs
PE22 7EX

Tel 01205 750775

JOB TITLE

Proposed Layout & Elevations
The Old School Garden
Aunsky
Lincs NG 34 8TA

SCALE

1:100 on A3 Feb 2023

DATE

DESIGNED & DRAWN BY Design and Management.co.uk which is a trading name of Planning and Property Consultants.com which is a trading name of Planning and Property Consultants.com. ALL DRAWINGS ARE SUPPLIED SUBJECT TO THE STANDARD CONDITIONS WHICH ARE AVAILABLE ON REQUEST.
© COPYRIGHT KEITH BAKER 12/23