



These drawings are copyright of TF Architectural Services Ltd. Any anomalies must be reported to TF Architectural Services Ltd.  
 All measurements are deemed as approximate and must be checked on site prior to works starting.  
 All works to be carried out in accordance with the current Building Regulations, British Standards and Codes of Practice and to the satisfaction of the Building Inspector.

Actual Size  
 10mm  
 © 2022

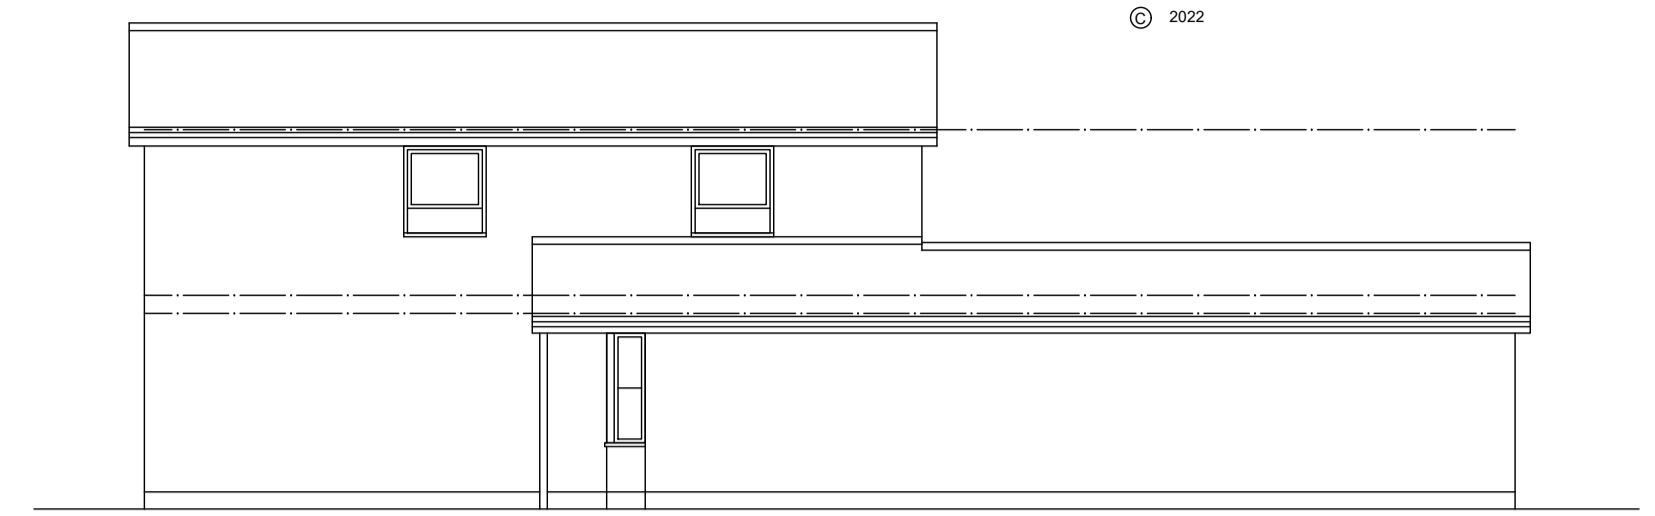


**Existing Side Elevation:**


0m 1m 2m 5m 1:100 at A1

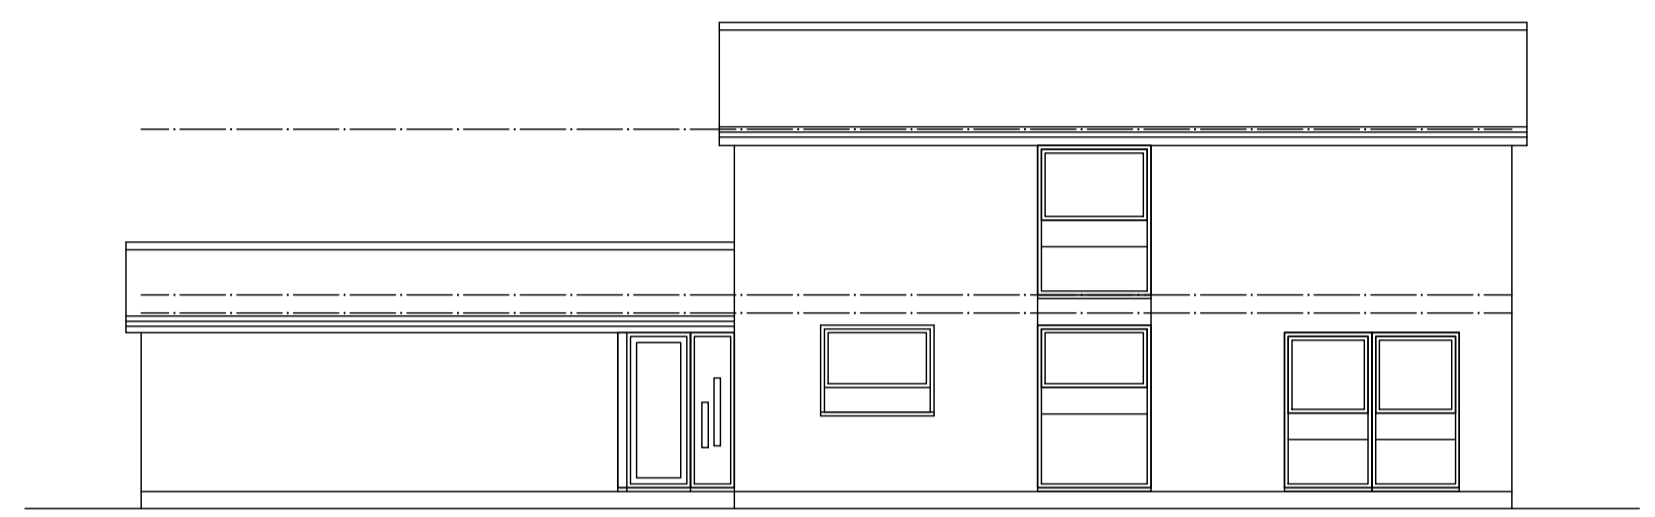

**Existing Side Elevation:**

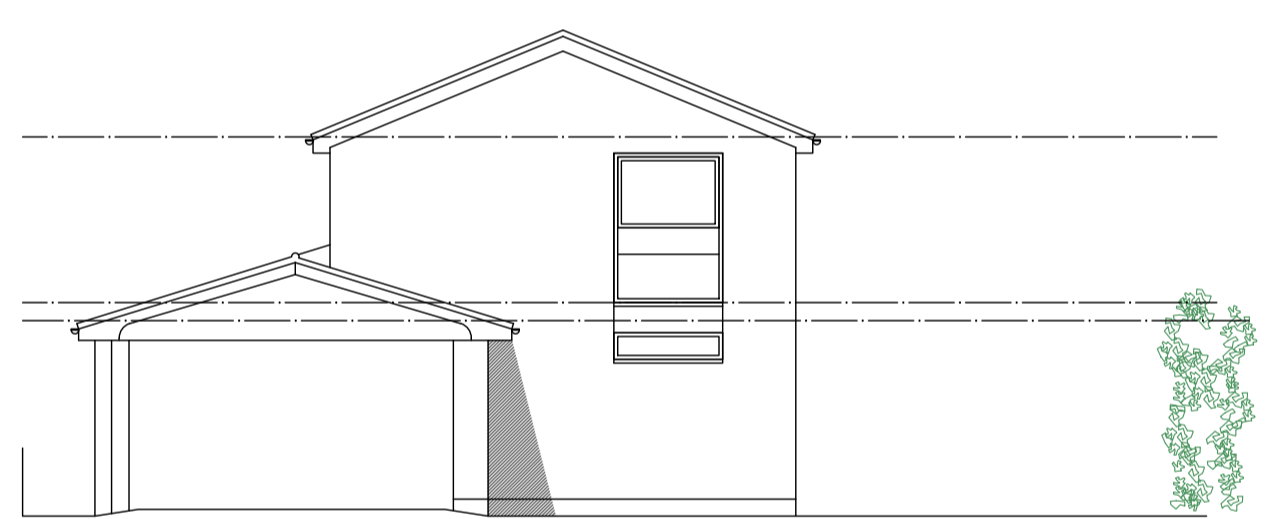

**Existing Front Elevation:**

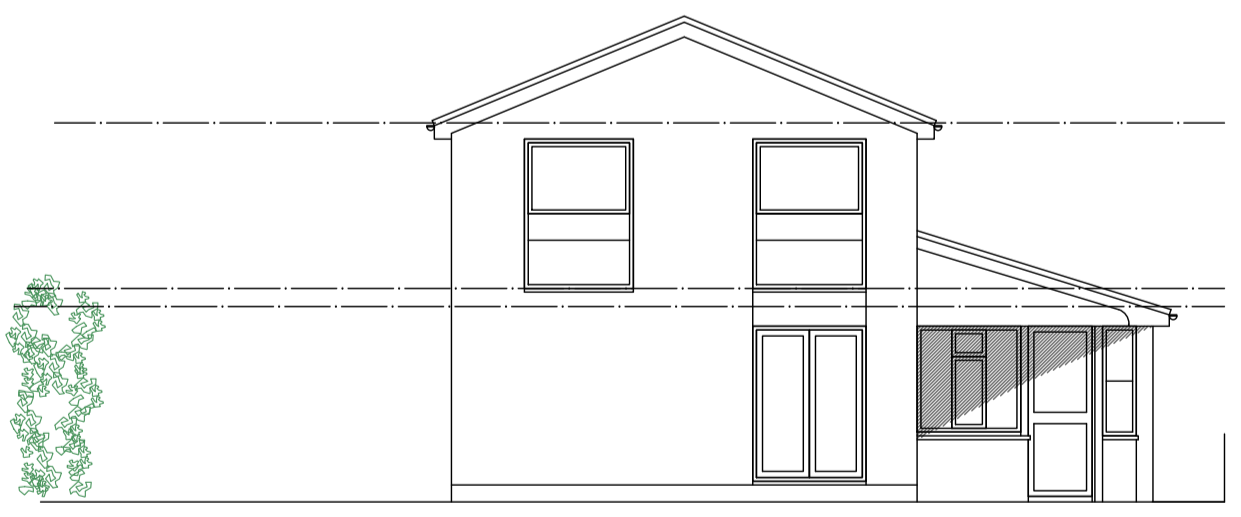


**Existing Rear Elevation:**

**Existing Site Layout:**

Existing site layout taken from Ordnance Survey data and has not been subject to a topographical survey.  
 TF Architectural Services Ltd can accept no responsibility for any errors or omissions arising from this.

0m 1m 2m 5m 1:100 at A1

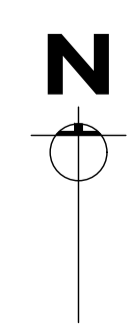

No.	Revision/Issue	Date

**TF Architectural Services Ltd**

M: 07525253094  
 E: tim.fletcher@tfarchitecturalservices.co.uk

PROJECT:  
**Adaptation and extension**

DRAWING TITLE:  
**Existing Site Plan and Elevations**

PROJECT ADDRESS:  
**16 Muston Lane  
 Easthorpe  
 Nottingham NG13 0DY**

CLIENT: <b>Mrs L Ainscough &amp; Mr B McInerney</b>	
DRG NO: <b>626_2022_02</b>	DATE: <b>Sep 2022</b>
SCALE: <b>1:100</b>	FORMAT: <b>A1</b>