


Existing Ground Floor Plan:

0m 0.5m 1m 2.5m 1:50 at A1

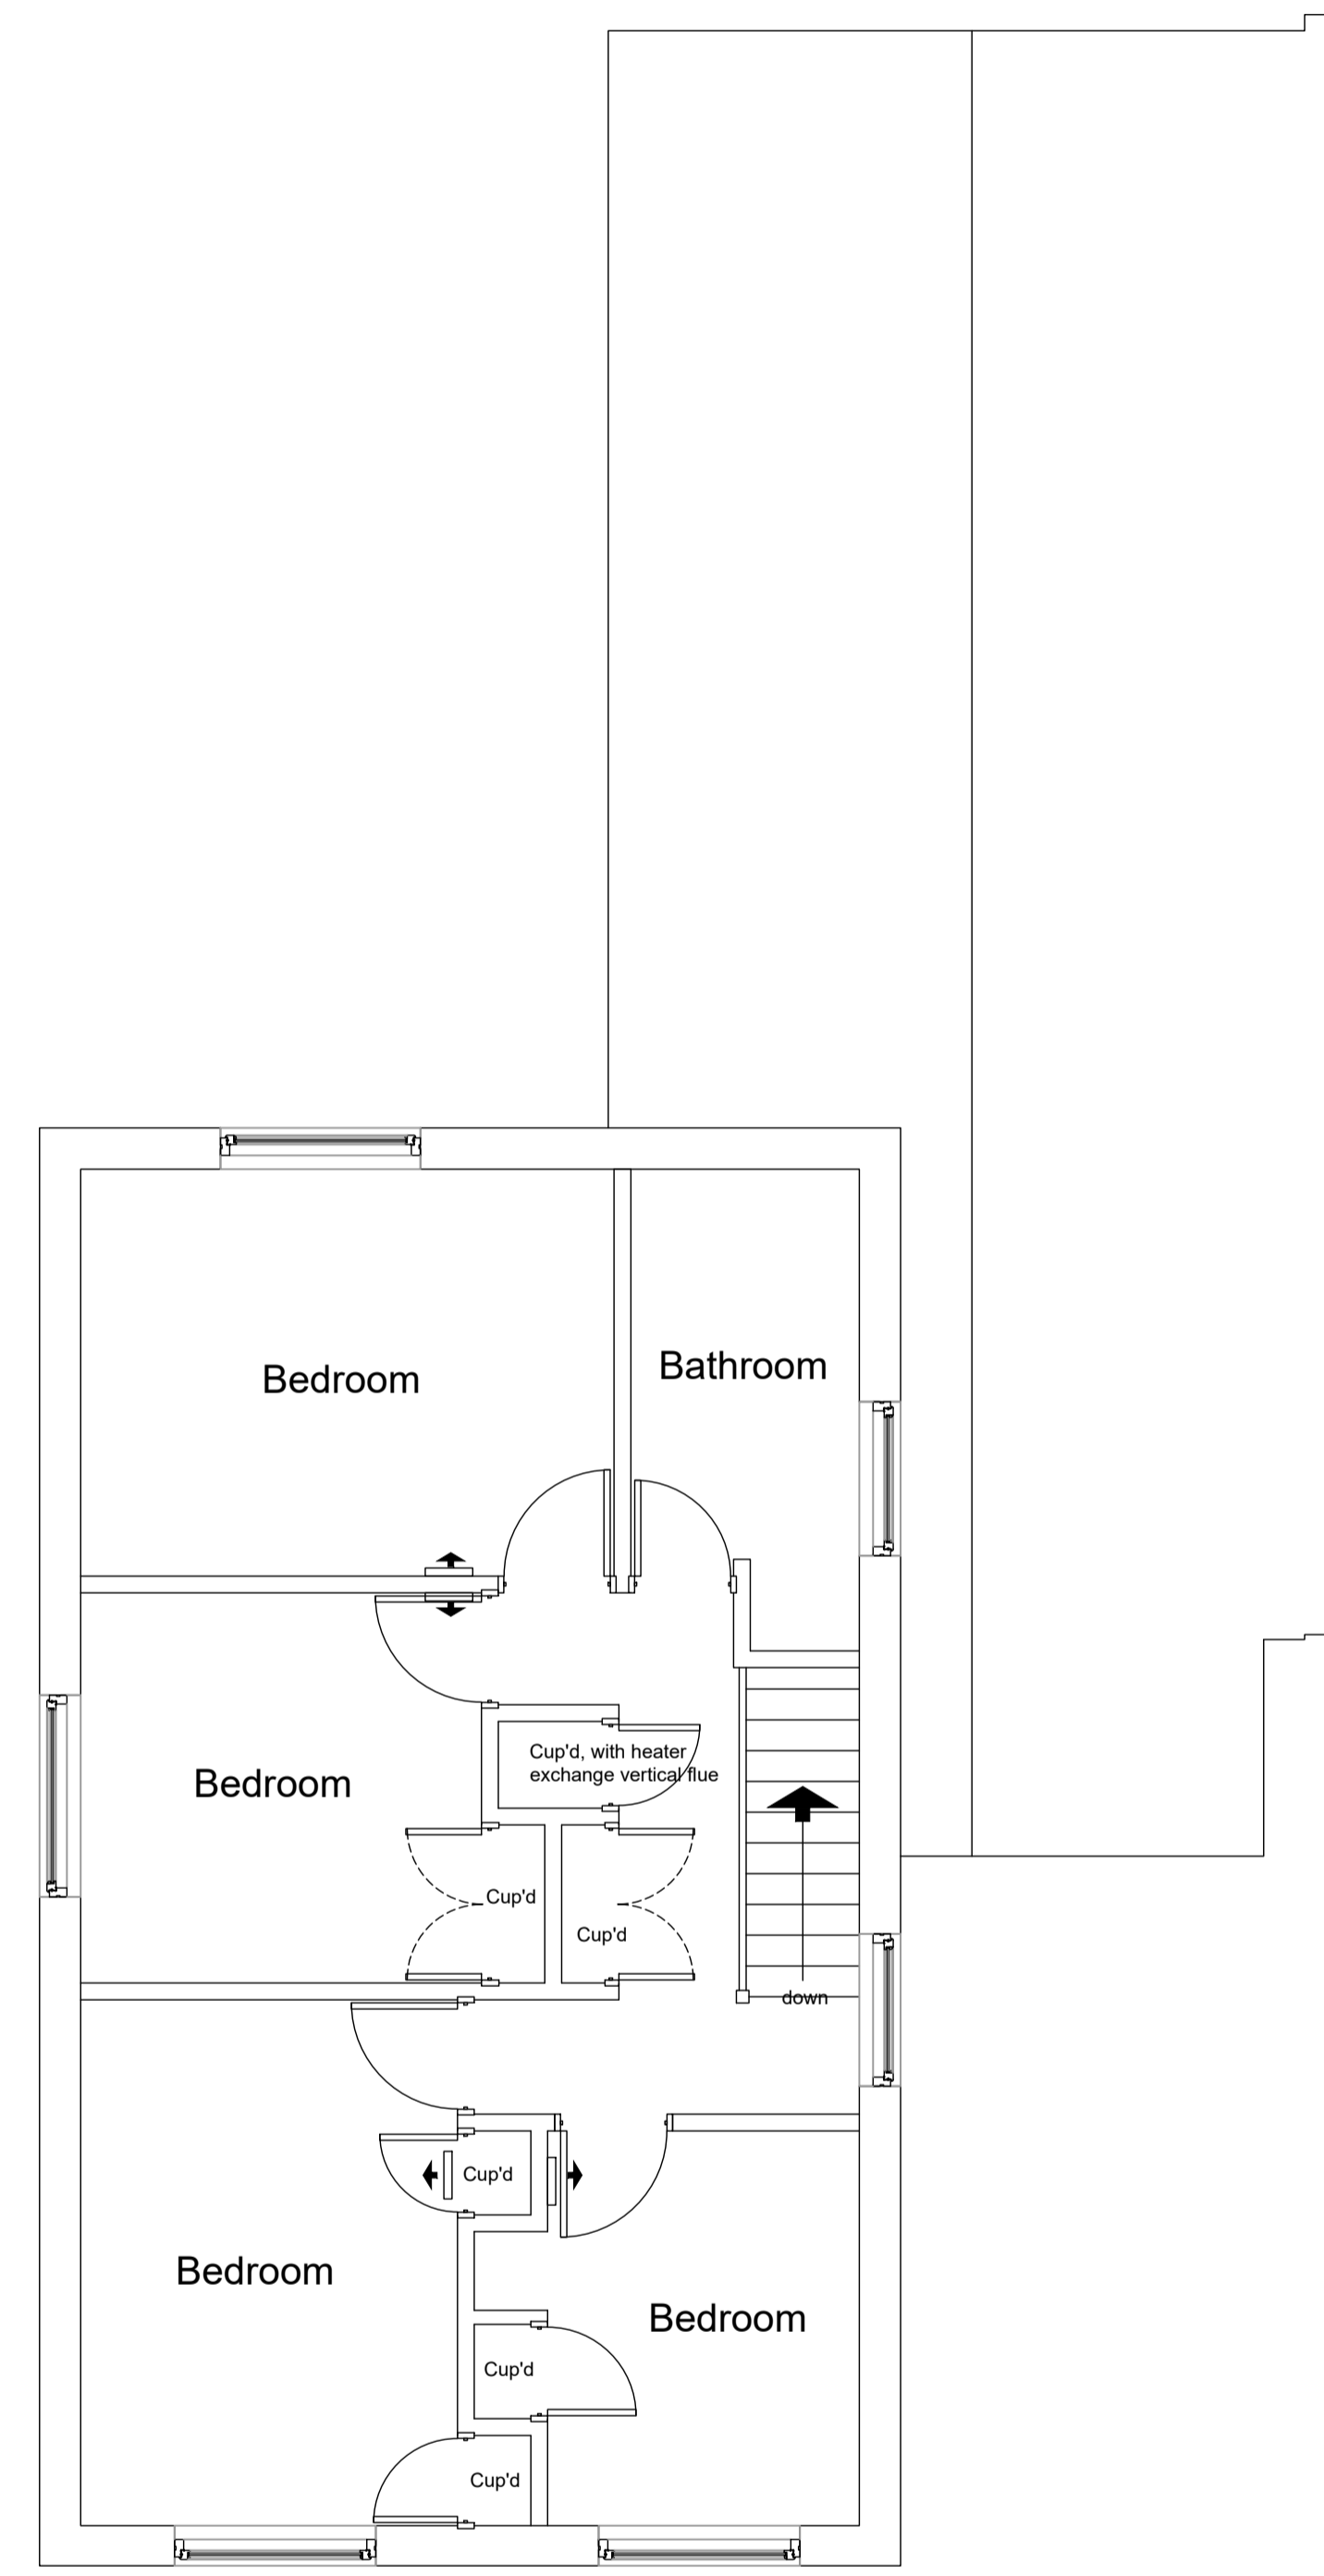

Existing First Floor Plan:

No.	Revision/Issue	Date

TF Architectural Services Ltd

M: 07525253094
 E: tim.fletcher@tfarchitecturalservices.co.uk

PROJECT:
Adaptation and extension

DRAWING TITLE:
Existing Floor Plans

PROJECT ADDRESS:
**16 Muston Lane
 Easthorpe
 Nottingham NG13 0DY**

CLIENT: Mrs L Ainscough & Mr B McInerney	
ORG NO: 626_2022_01	DATE: Sep 2022
SCALE: 1:50	FORMAT: A1