


Proposed Ground Floor Plan:

0m 0.5m 1m 2.5m 1:50 at A1

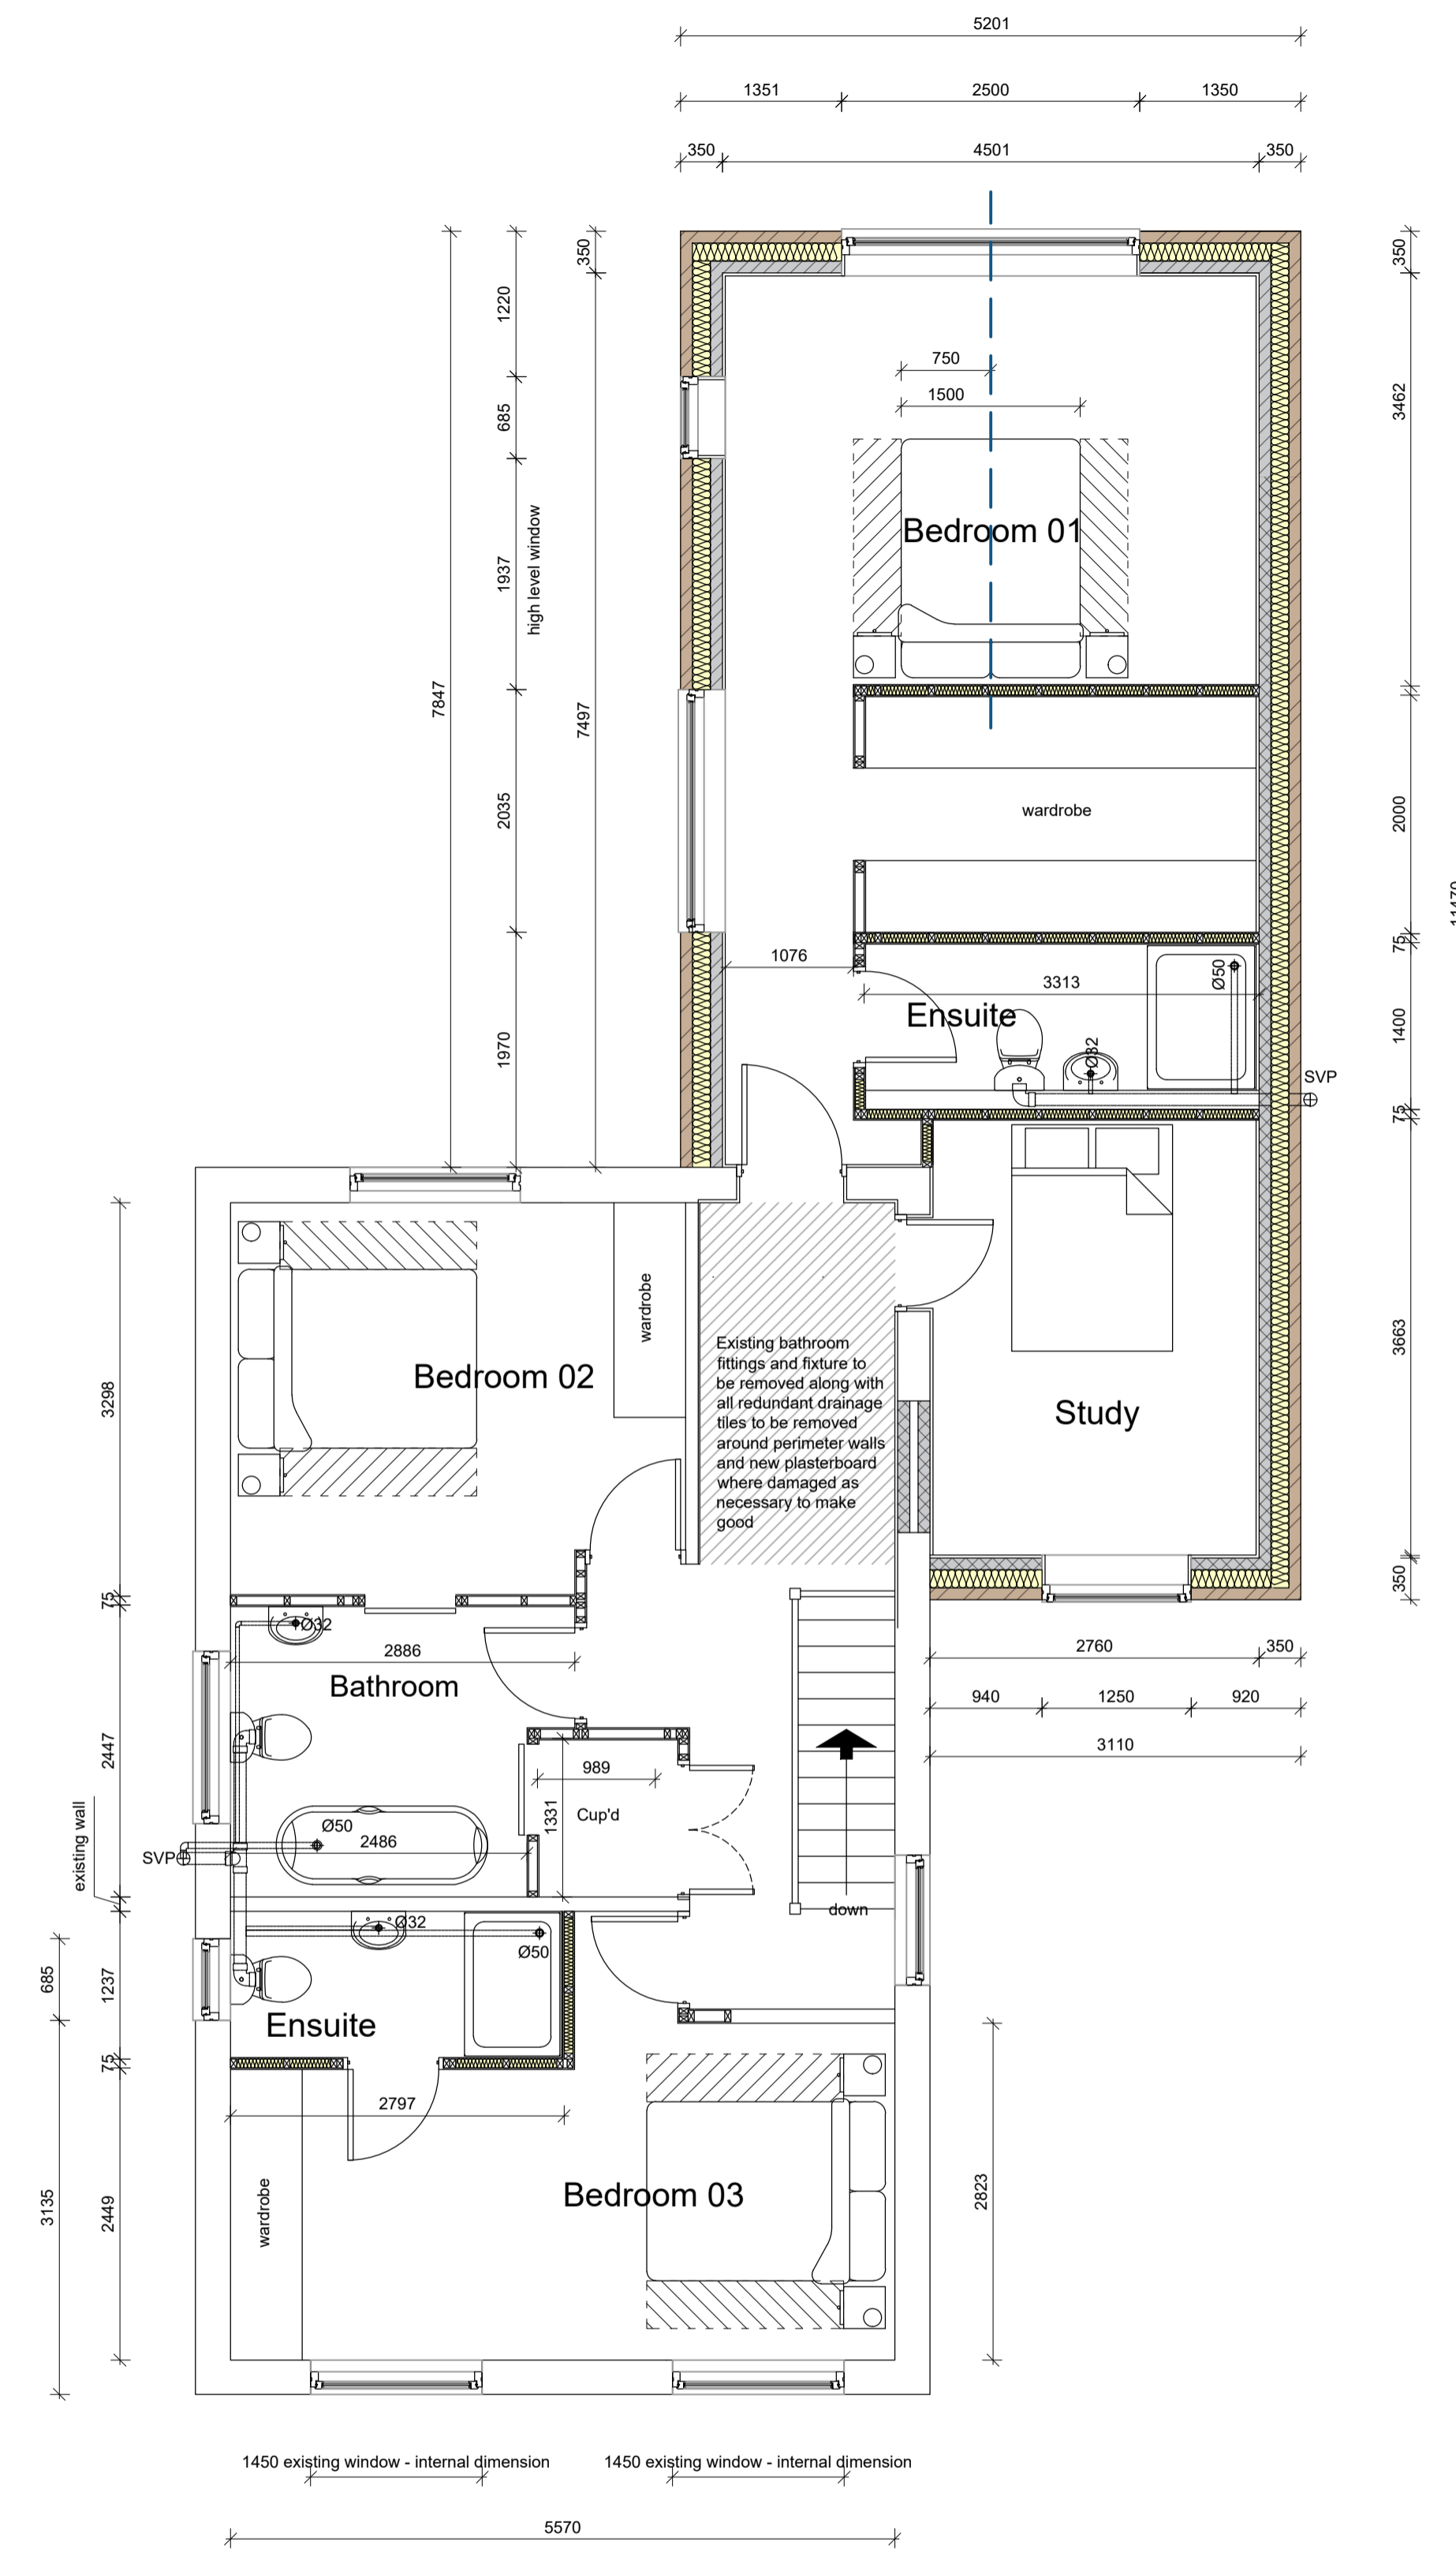

Proposed First Floor Plan:

No.	Revision/Issue	Date
E	Build regs notes added	04.2023
D	Windows and facing material & ensuite layout	04.2023
C	Garage to be demolished	02.2023
B	Revised layout	01.2023
A	Revised layout	12.2022

TF Architectural Services Ltd

M: 07525253094
 E: tim.fletcher@tfarchitecturalservices.co.uk

PROJECT:
Adaptation and extension

DRAWING TITLE:
Proposed Floor Plans

PROJECT ADDRESS:
**16 Muston Lane
 Easthorpe
 Nottingham NG13 0DY**

CLIENT: Mrs L Ainscough & Mr B McInerney	
DRG NO: 626_2022_03 Rev E	DATE: Sep 2022
SCALE: 1:50	FORMAT: A1