

Note: This drawing is protected under copyright and may not be reproduced in whole or in part without the consent of Adams Planning & Project Services Ltd.


Revisions:



WEST ELEVATION




SOUTH ELEVATION

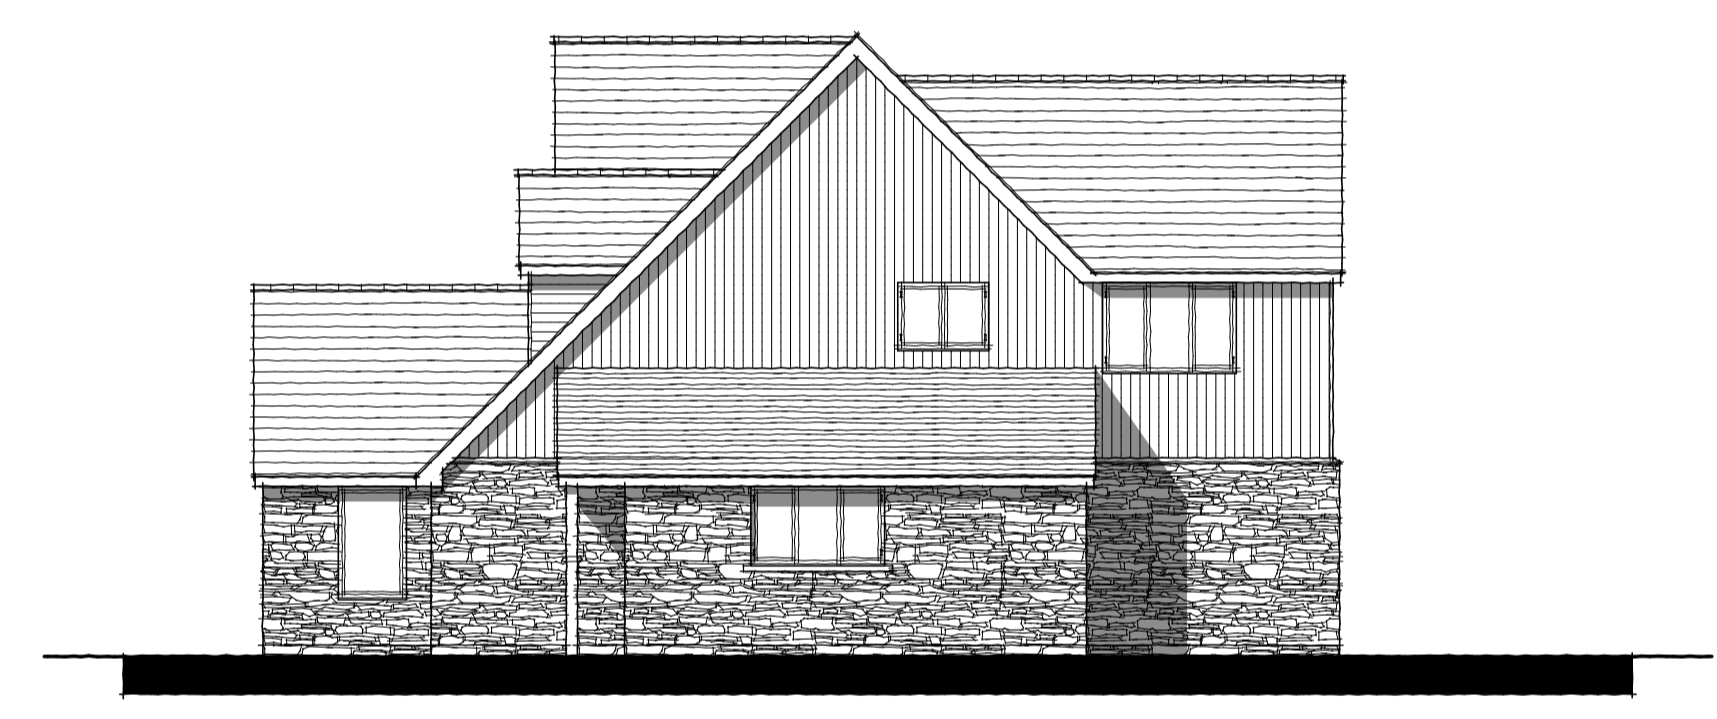

NORTH ELEVATION



EAST ELEVATION

 

Client:

Mr & Mrs S Parker

Site Address:

Land adjacent to Sorrento
Coads Green
Launceston
Cornwall
PL15 7LY

Drawing Title:

PROPOSED ELEVATIONS - PLOT 1

Drawing No.: 22-0929/2

Scale: 1:100 @ A1

