



Revisions:

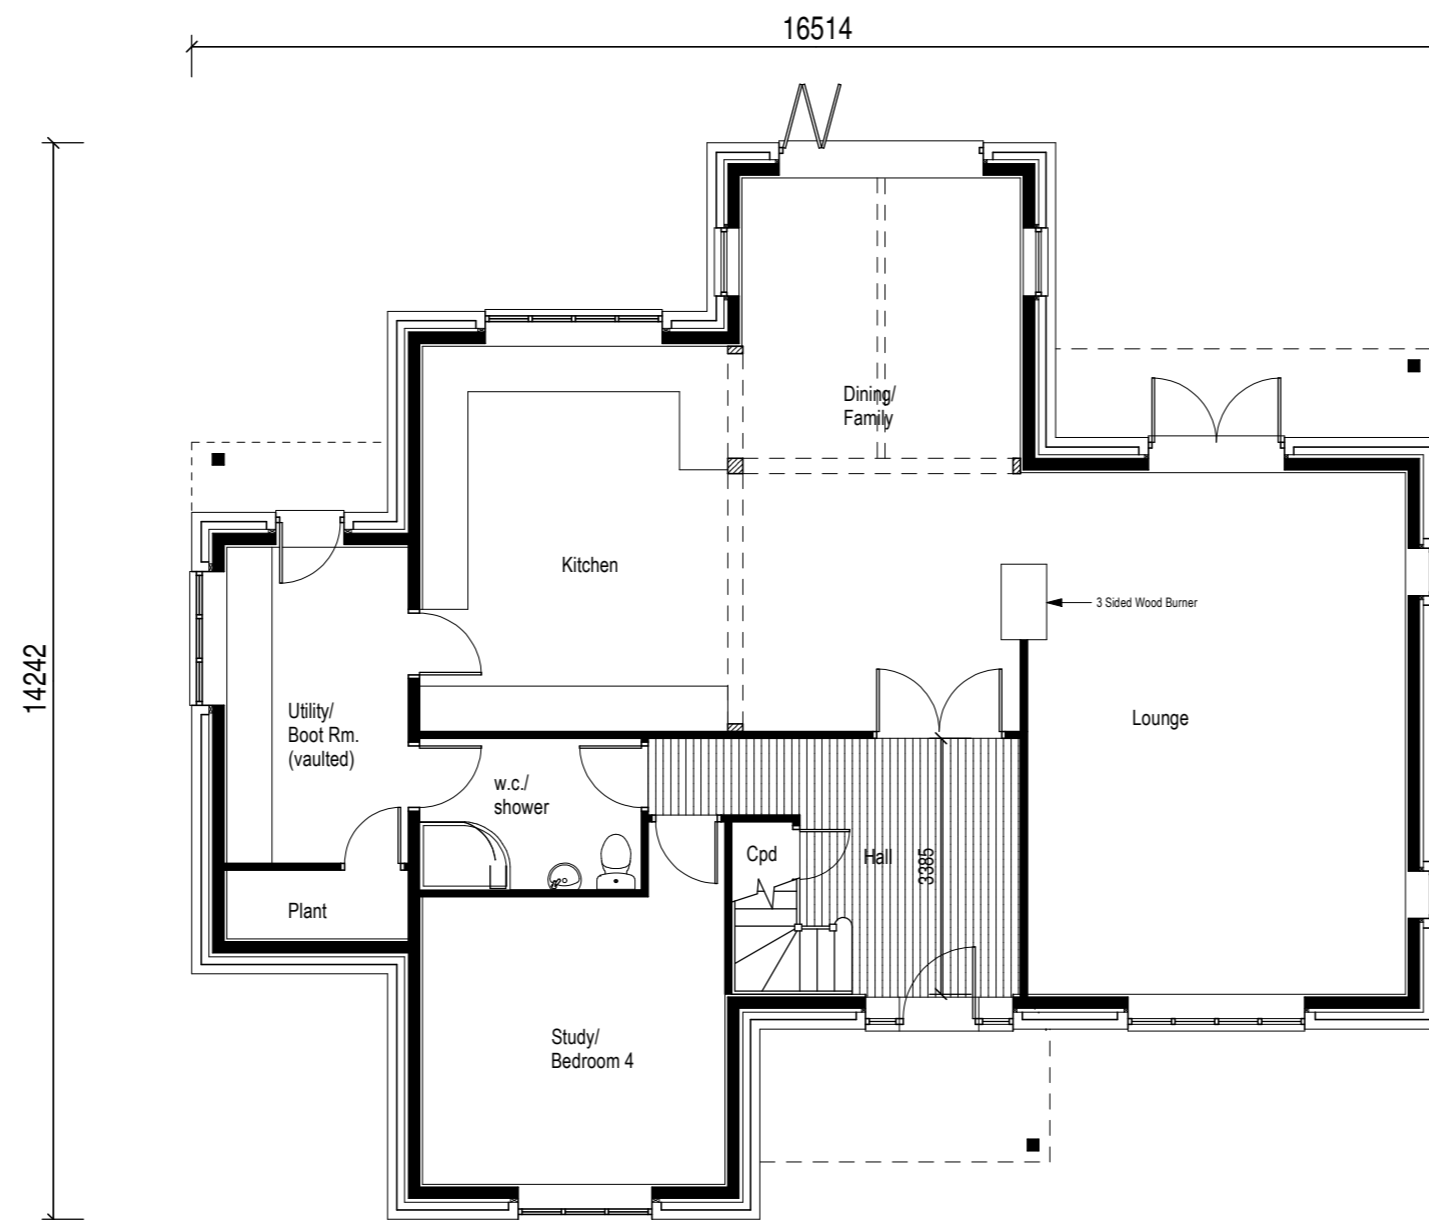

GROUND FLOOR PLAN - 135m²

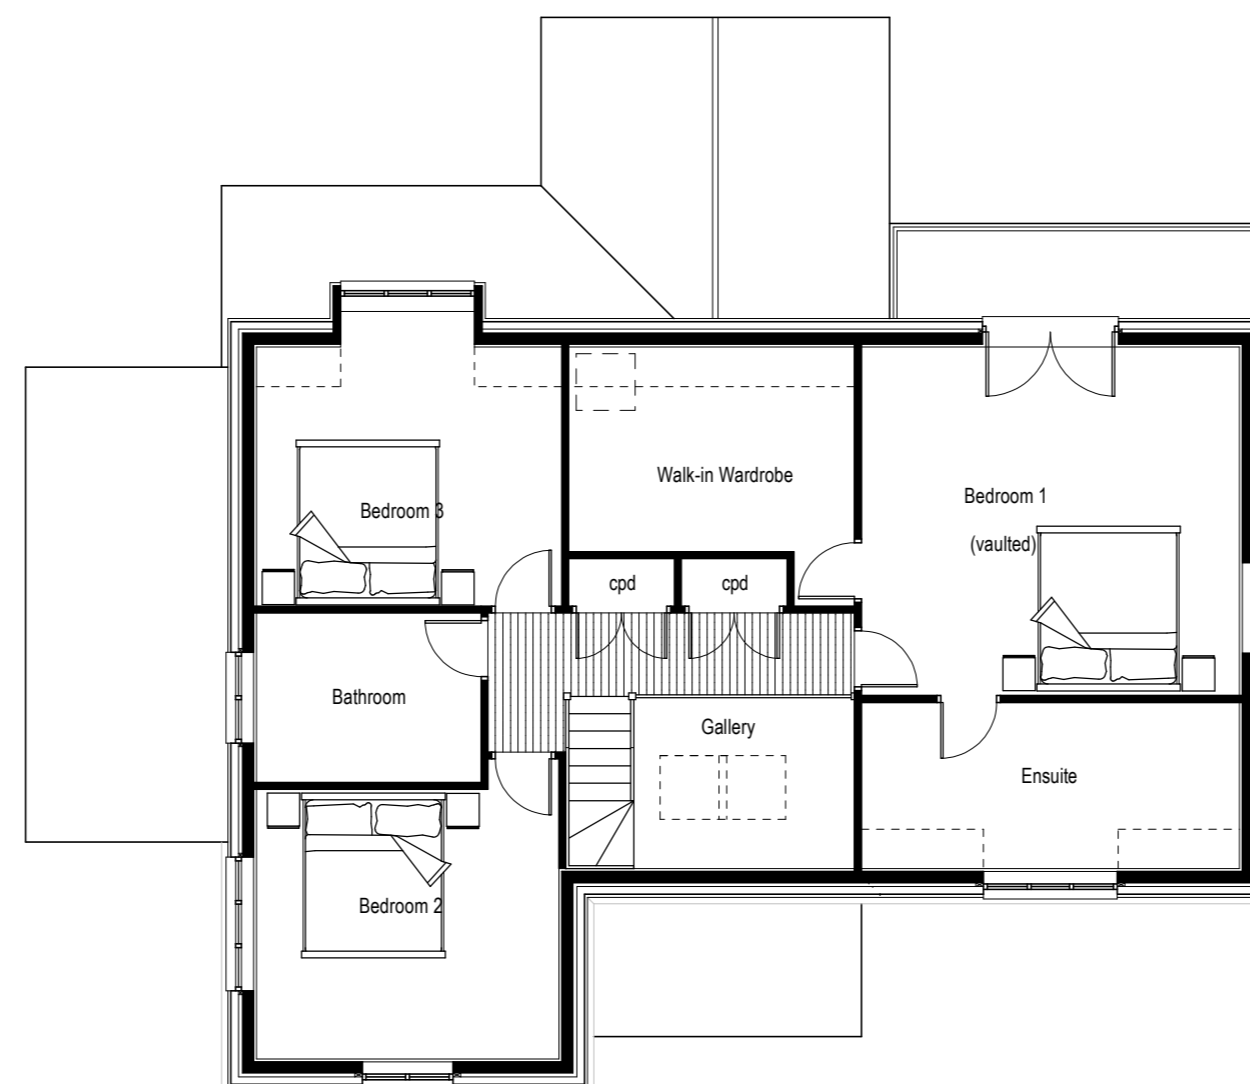

FIRST FLOOR PLAN - 100m²



Client:

Mr & Mrs S Parker

Site Address:

Land adjacent to Sorrento
Coads Green
Launceston
Cornwall
PL15 7LY

Drawing Title:

PROPOSED PLANS

Drawing No.:

22-0929/1

Scale:

1:100 @ A2



Adams Planning & Project Services Ltd

Tel: 01363 779143 enquiries@adamspss.co.uk