



Revisions:

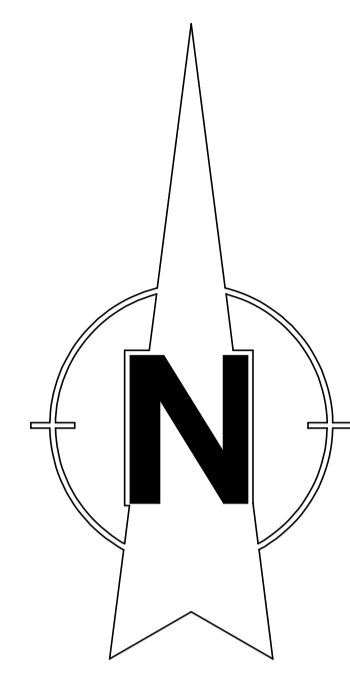

NOTE: ALL LEVELS ARE TO BE READ IN CONJUNCTION WITH SITE SURVEY 21-047/SURVEY1

PROPOSED LEVELS	
GROUND LEVEL	177.20
F.F.L.	177.35
RIDGE HEIGHT	185.50

 

Client:
Mr & Mrs S Parker

Site Address:
Land adjacent to Sorrento
Coads Green
Launceston
Cornwall
PL15 7LY

Drawing Title:
PROPOSED SITE PLAN

Drawing No.: 22-0929/SP1

Scale: 1:200 @ A1