




STORAGE BARN - EXISTING PLANS & ELEVATIONS @ 1:100 ON A2

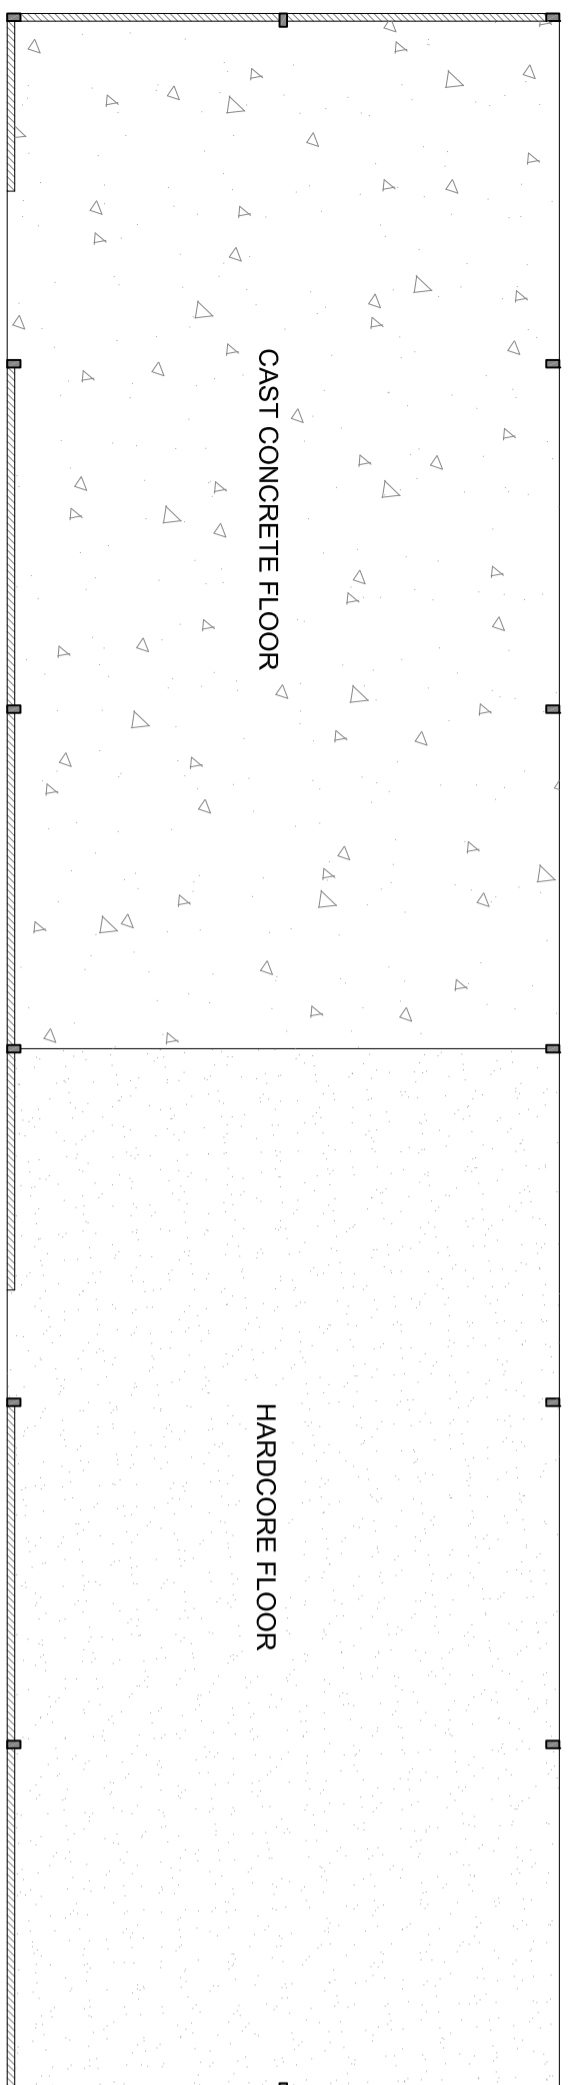


FLOOR PLAN

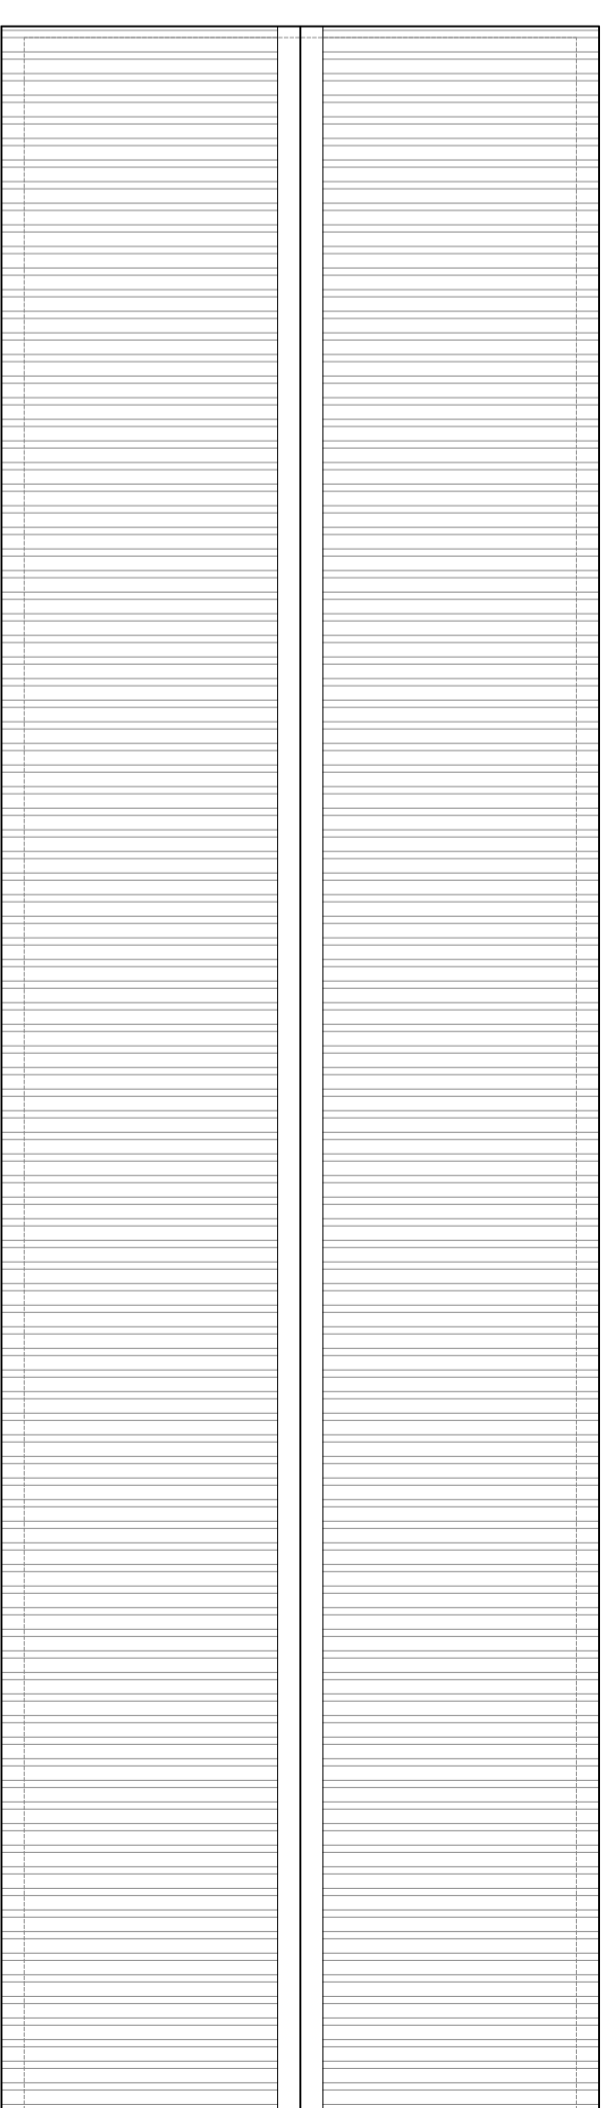


ROOF PLAN

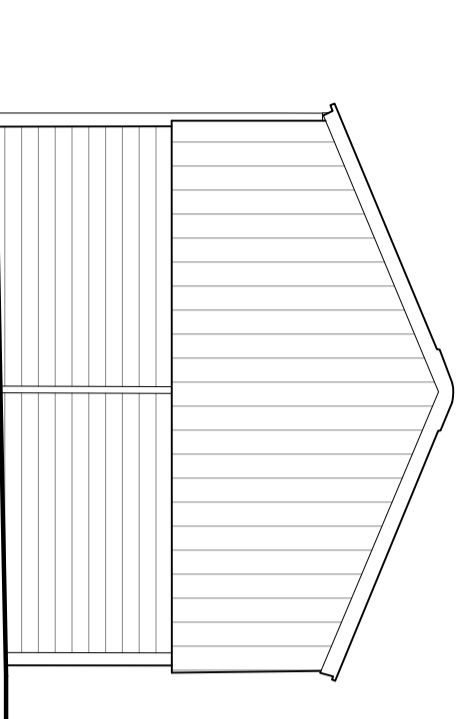


SOUTH WEST ELEVATION

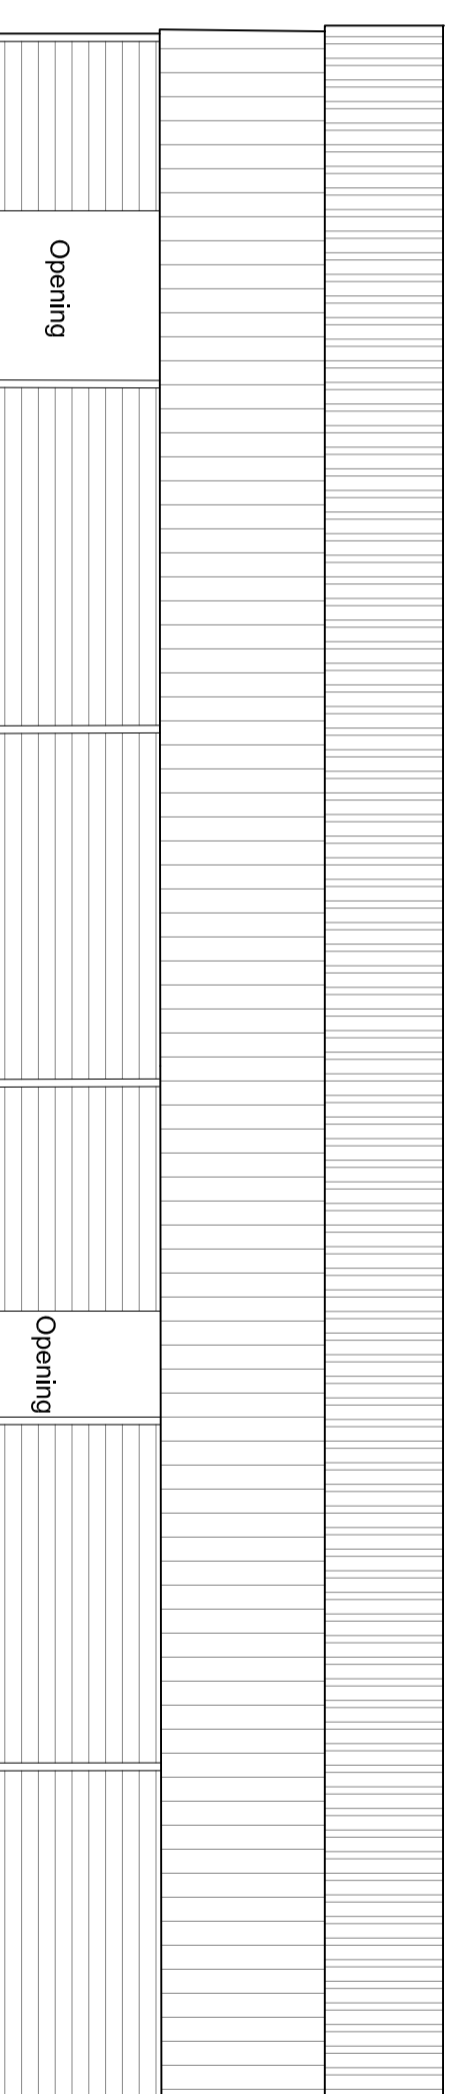

SOUTH EAST ELEVATION

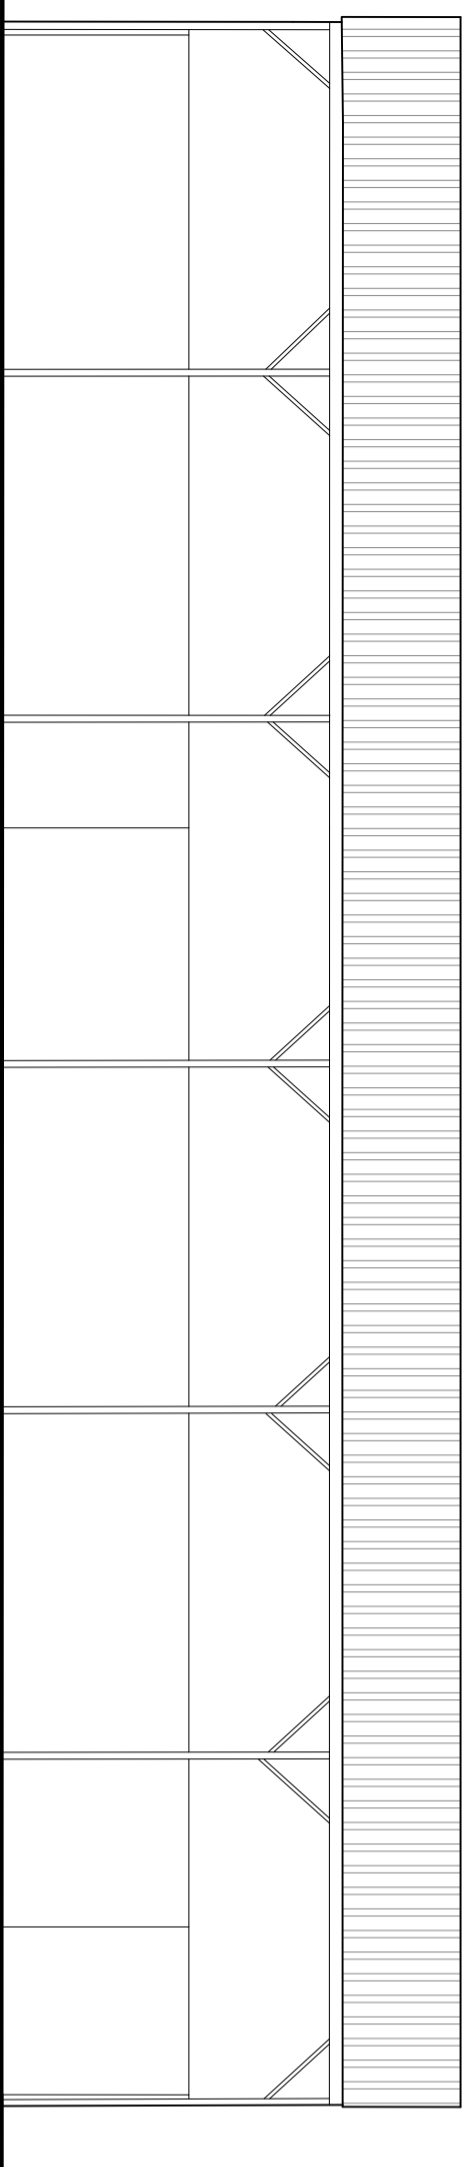

NORTH WEST ELEVATION

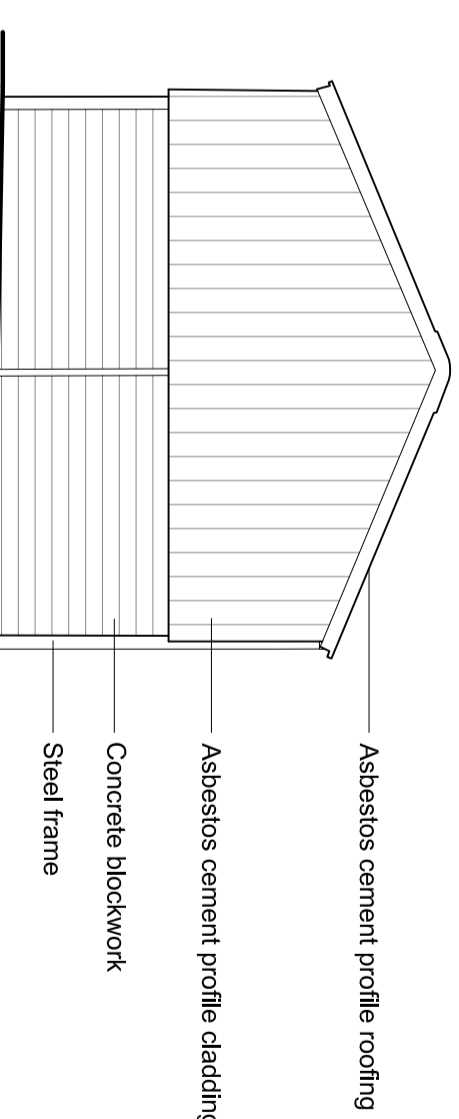

NORTH EAST ELEVATION



The information and design shown on this drawing is, and will remain the property of Freeborough & Co Surveyors Ltd. and must not be copied, reproduced or altered in any way without the express permission of Freeborough & Co Surveyors Ltd.

**Freeborough & Co. Surveyors Ltd.**  
Chartered Building Surveyors and Architectural Designers  
Old James, River, West Sussex GU28 9AY

Email: tom@freeboroughandco.com Tel: 01798 861274

Project: Hall Farm  
Holt End Lane, Barmouth, Alton GU34 5LF

Drawing: Storage Barn - Existing Plans & Elevations

Date: Feb 2023 Scale: 1:100 on A2

Dwg No. HF - SB - 02

Revision: