

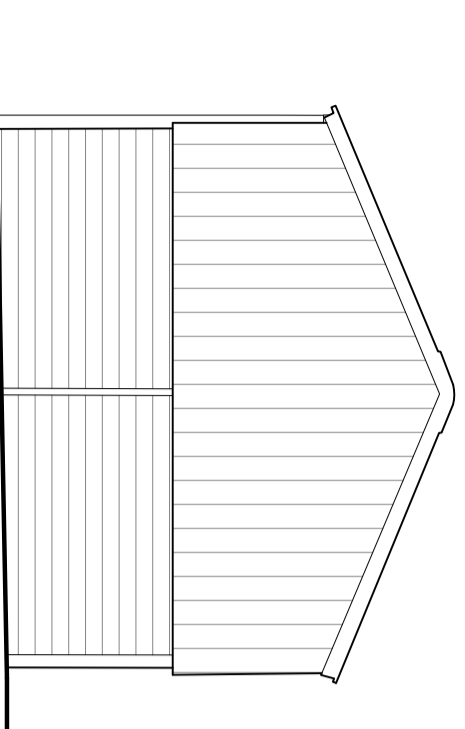
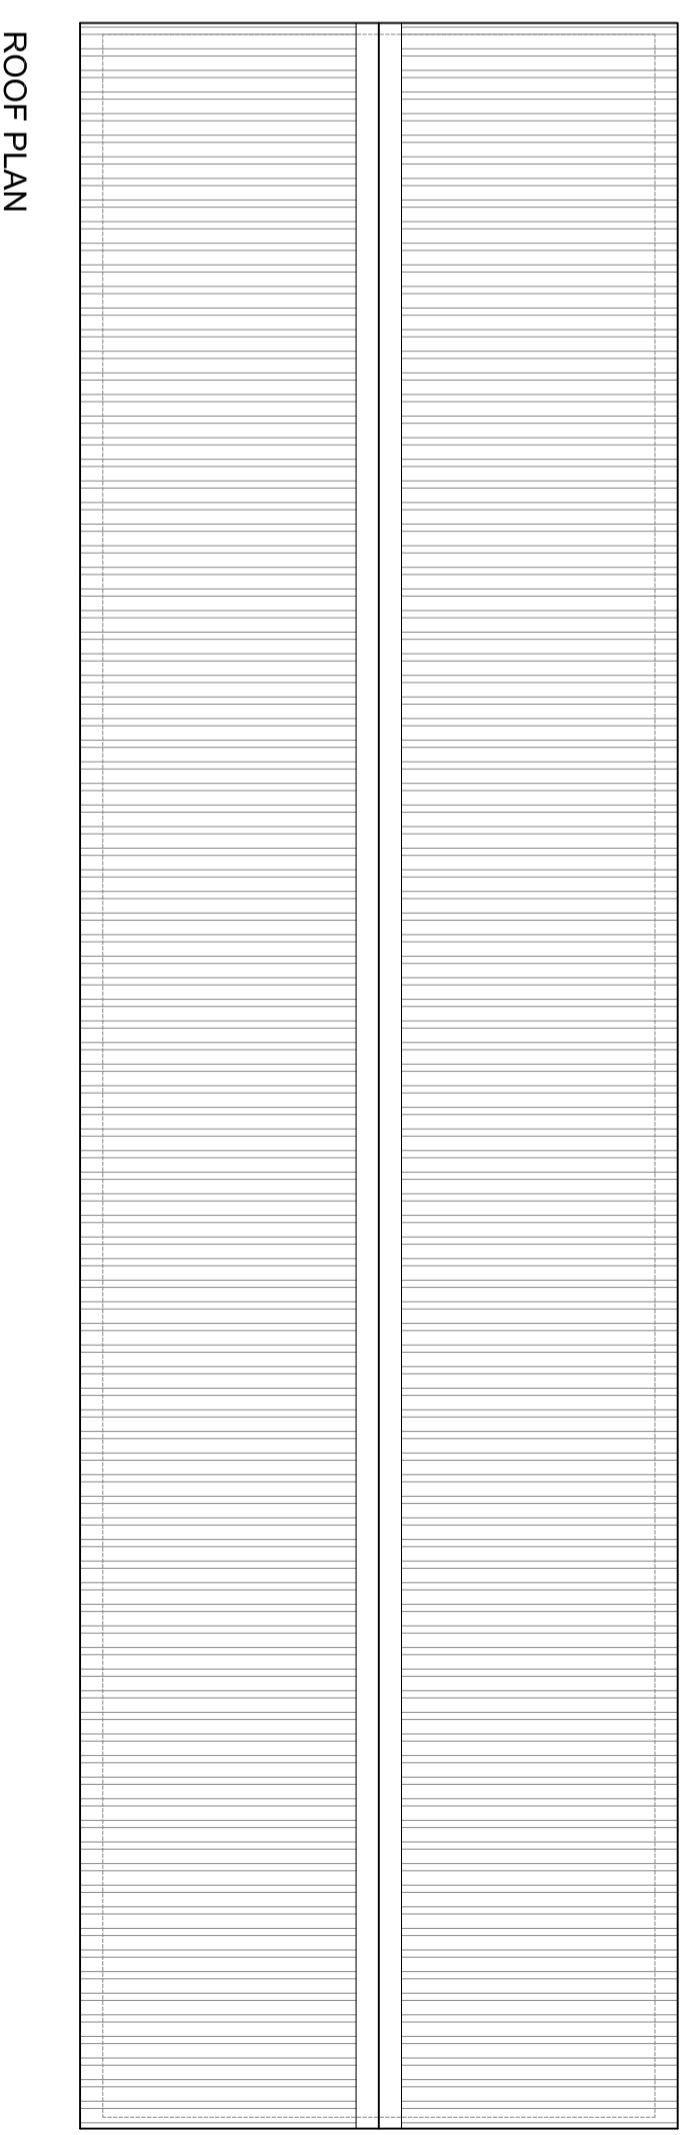



STORAGE BARN - PROPOSED PLANS & ELEVATIONS @ 1:100 ON A2

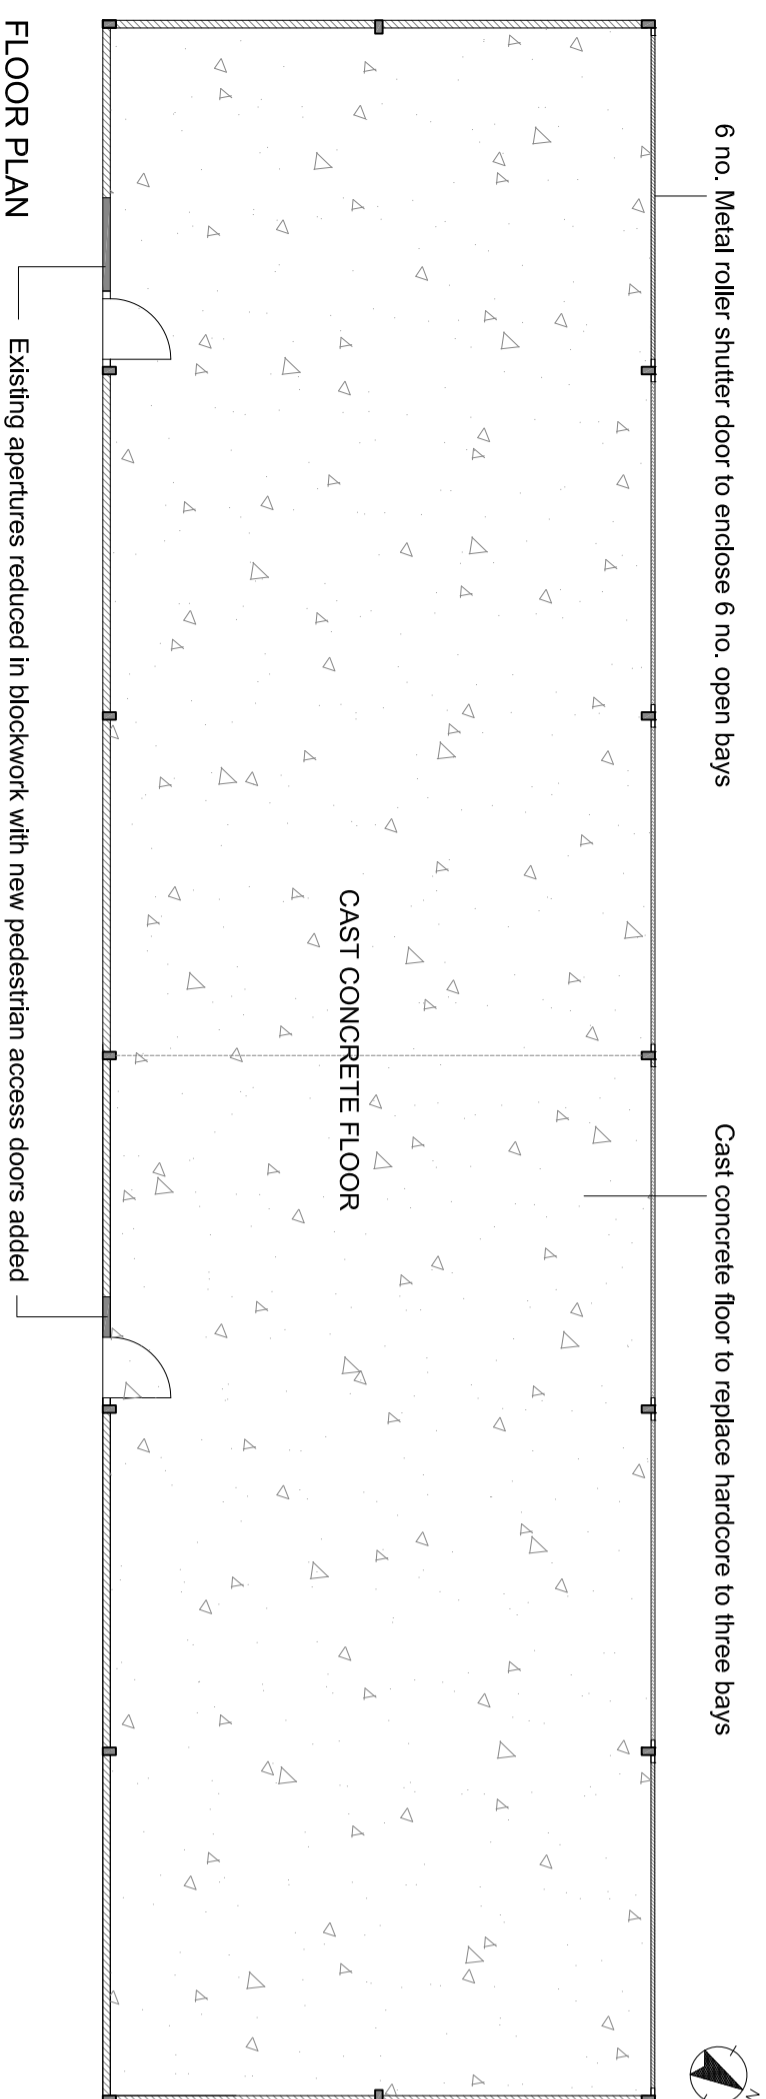


SOUTH WEST ELEVATION

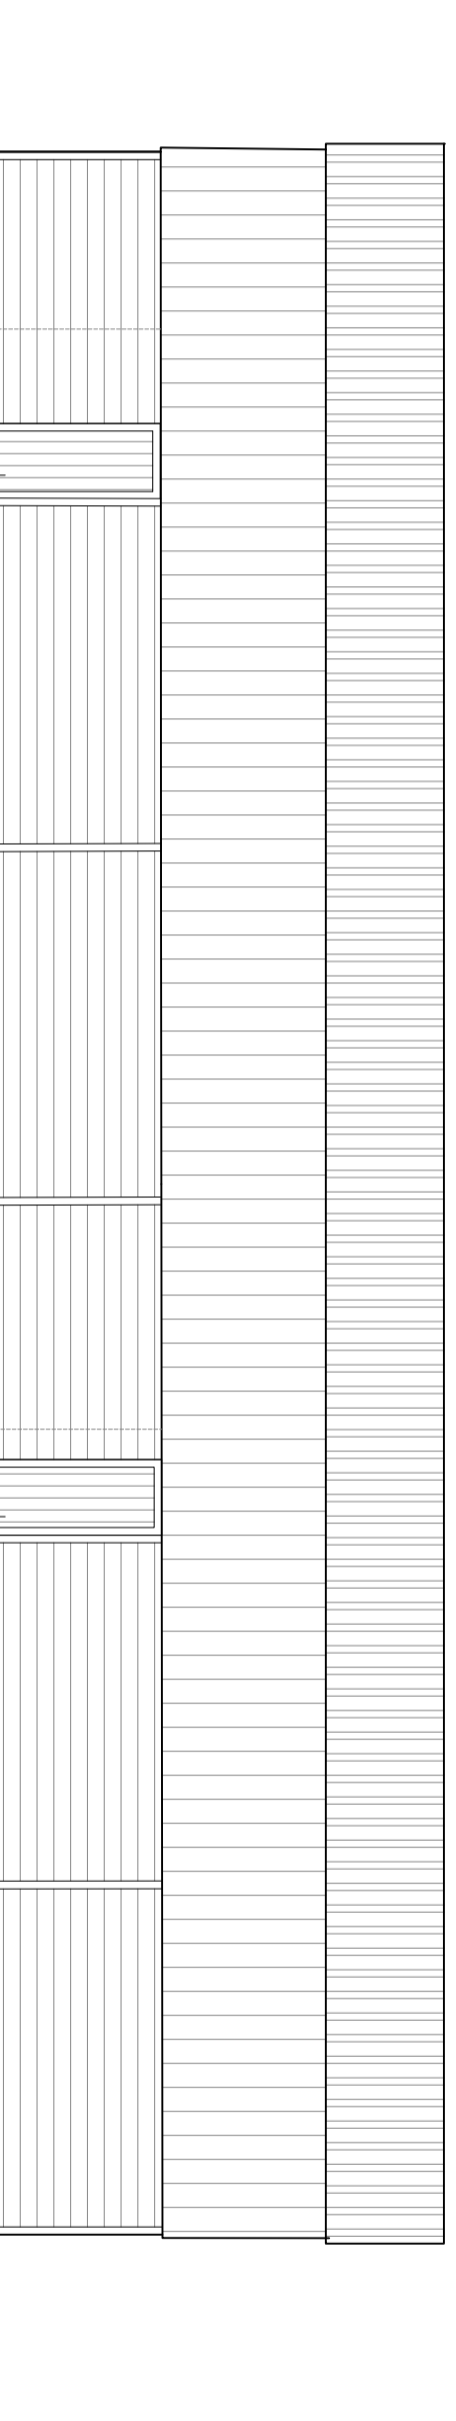

SOUTH EAST ELEVATION

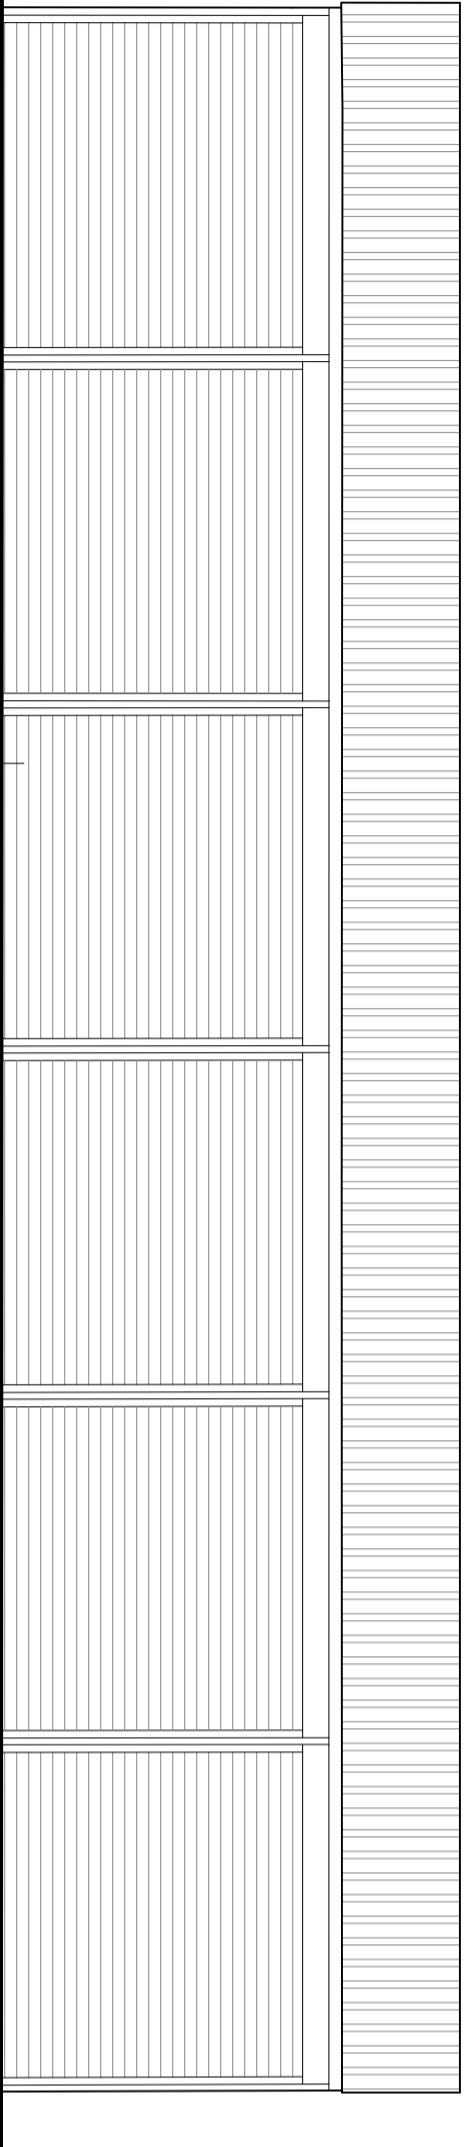

NORTH WEST ELEVATION

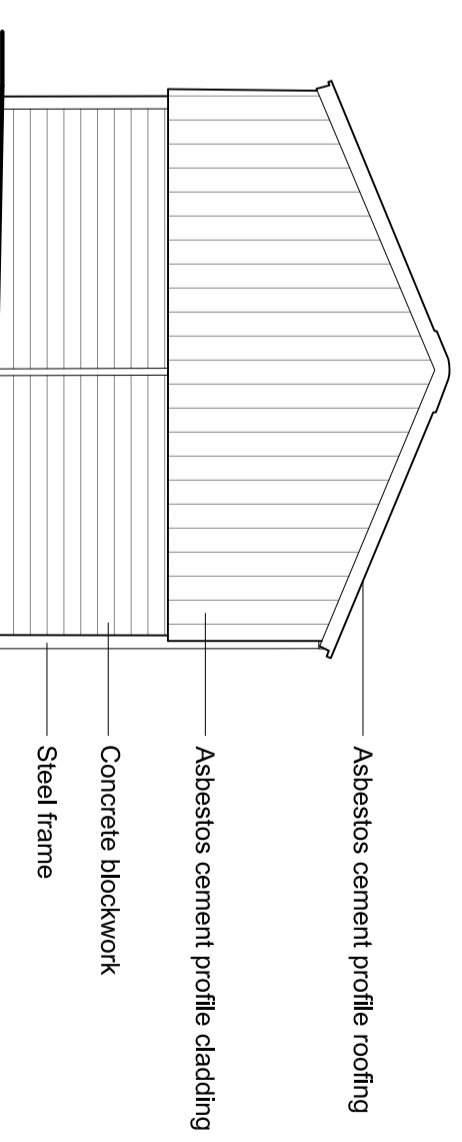

NORTH EAST ELEVATION



The information and design shown on this drawing is, and will remain the property of Freeborough & Co Surveyors Ltd, and must not be copied, reproduced or loaned to a third party except with the express permission of Freeborough & Co Surveyors Ltd.

Freeborough & Co. Surveyors Ltd.
Chartered Building Surveyors and Architectural Designers
Old Jarvis, River, West Sussex GU28 9AY
Email: tom@freeboroughandco.com Tel: 01798 861274

Project: Hall Farm
Holt End Lane, Benllyn, Alton GU24 5LF

Drawing: Storage Barn - Proposed Plans & Elevations

Date: Feb 2023 Scale: 1:100 on A2

Dwg No: HF - SB - 03 Revision:

Project: Hall Farm
Holt End Lane, Benllyn, Alton GU24 5LF