

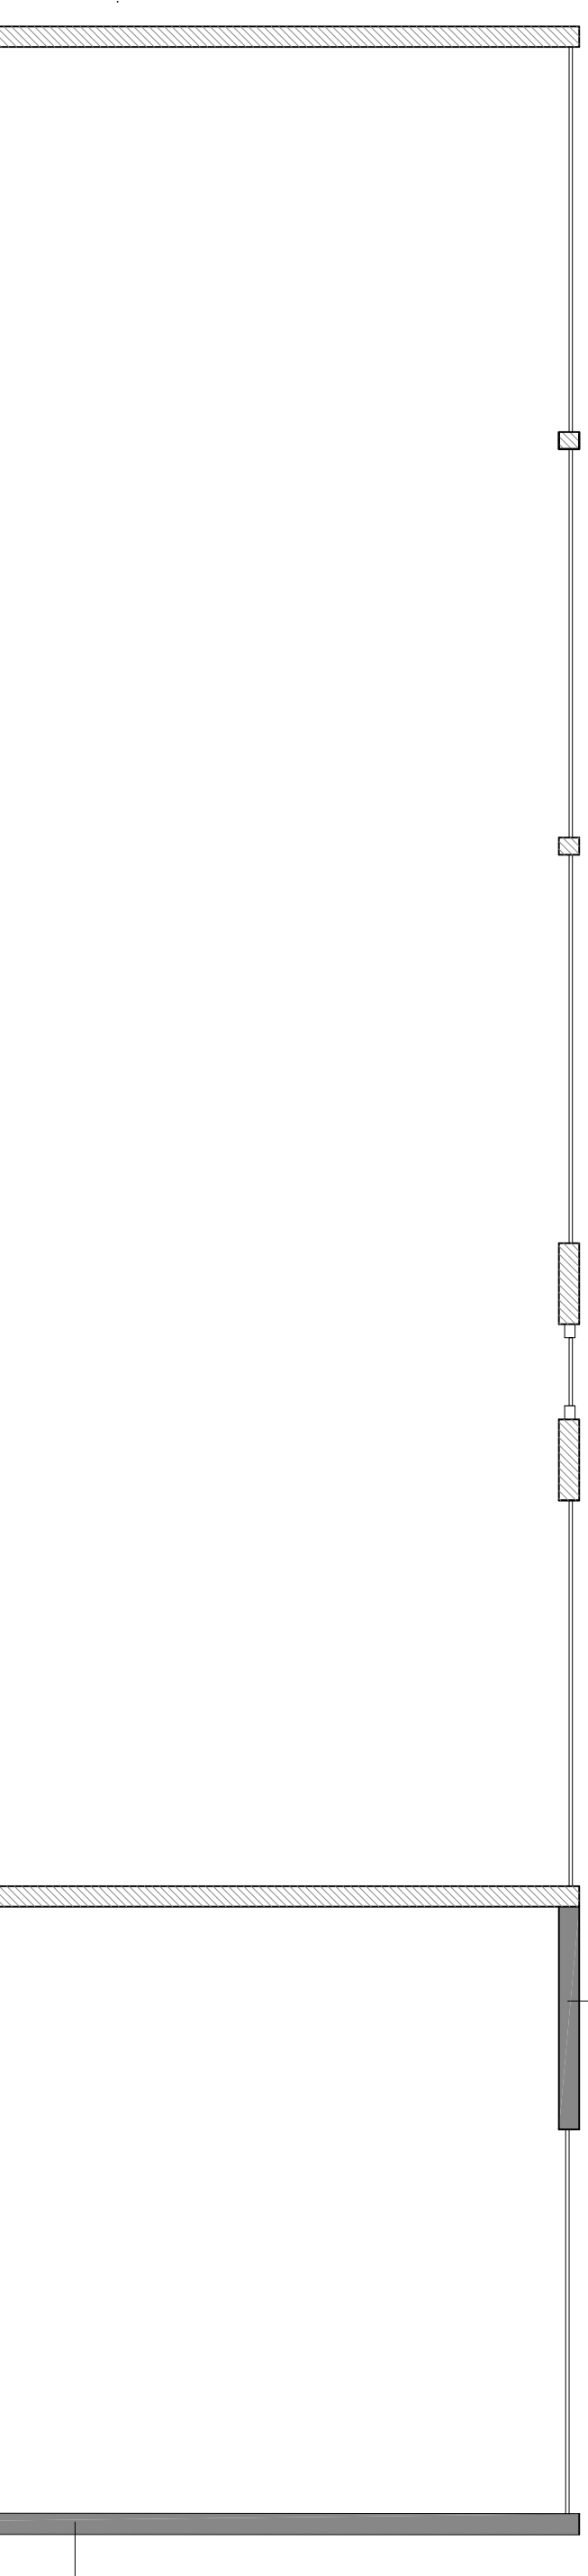
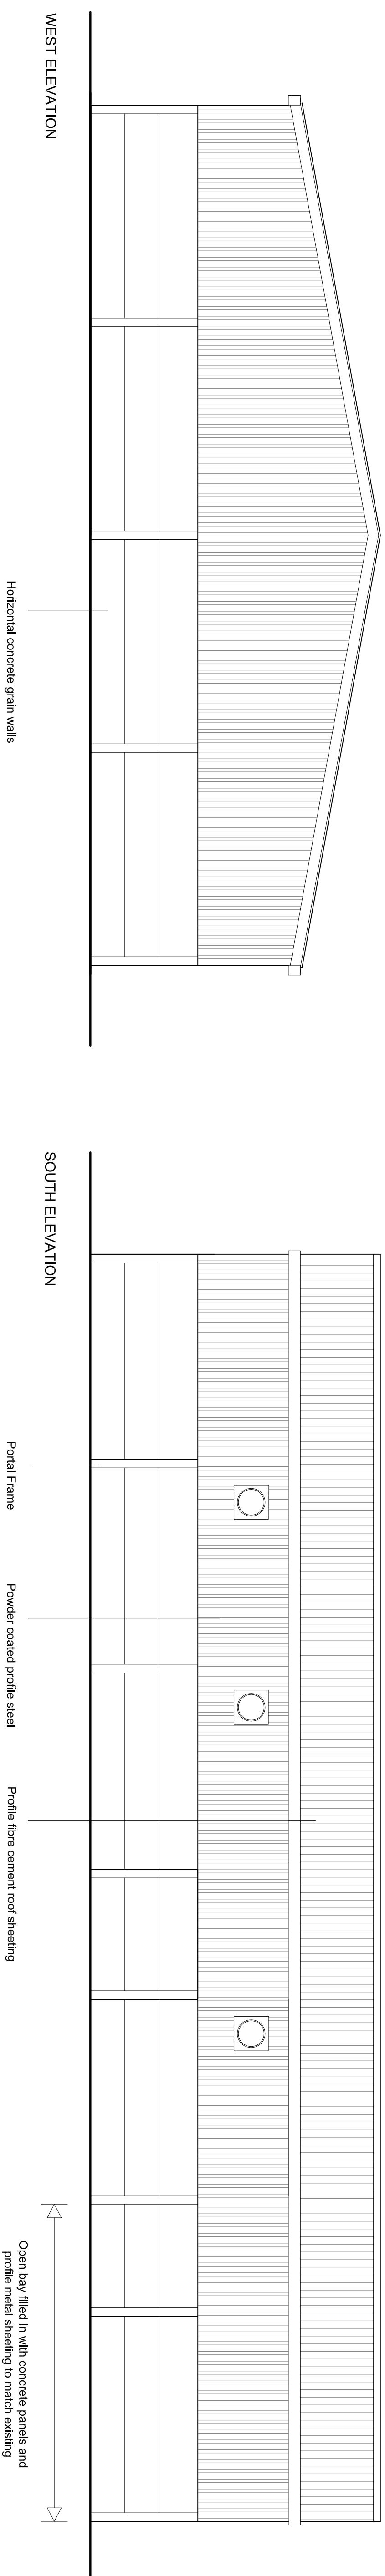


PROPOSED ALTERATIONS TO EXISTING GRAIN STORE

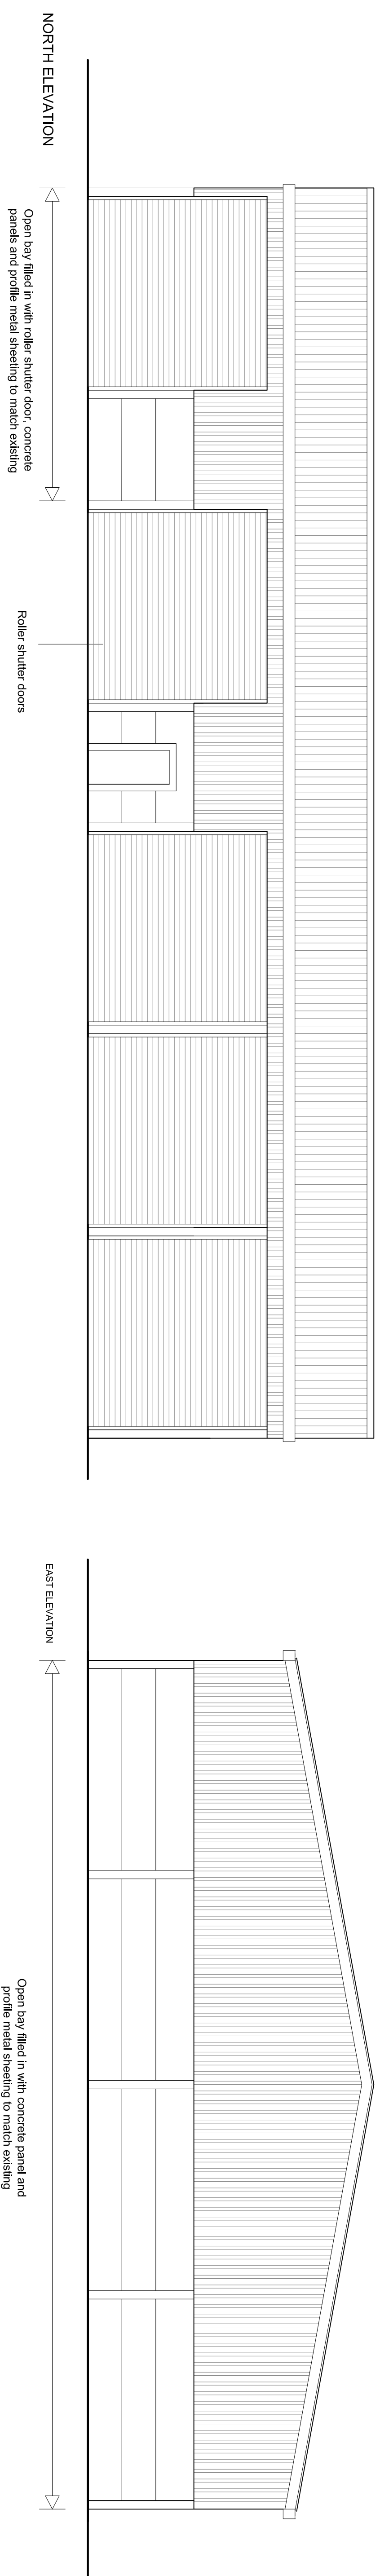

FLOOR PLAN

 

SCALE BAR 1:100

The information and design shown on this drawing is, and will remain, the property of Freeborough & Co Surveyors Ltd, and may not be reproduced, stored, transmitted, disseminated, copied, or used in any form or by any means without the prior written permission of Freeborough & Co Surveyors Ltd.

**Freeborough & Co. Surveyors Ltd.**  
 Chartered Building Surveyors and Architectural Designers  
 100 Park Avenue, Westborough, Leicestershire LE15 1JH  
 Email: [info@freeborough.co.uk](mailto:info@freeborough.co.uk) Tel: 01798 881274

Project: Hill Farm  
 Hill End Lane, Birmouth, Alton GU14 5LF

Drawing: Existing Grain Store - Proposed Plans & Elevations  
 Date: Dec 2022 Scale: 1:100 on A1  
 Drawn by: HF - ECS - JG  
 Checked by: Reviewer