




EXISTING GRAIN STORE

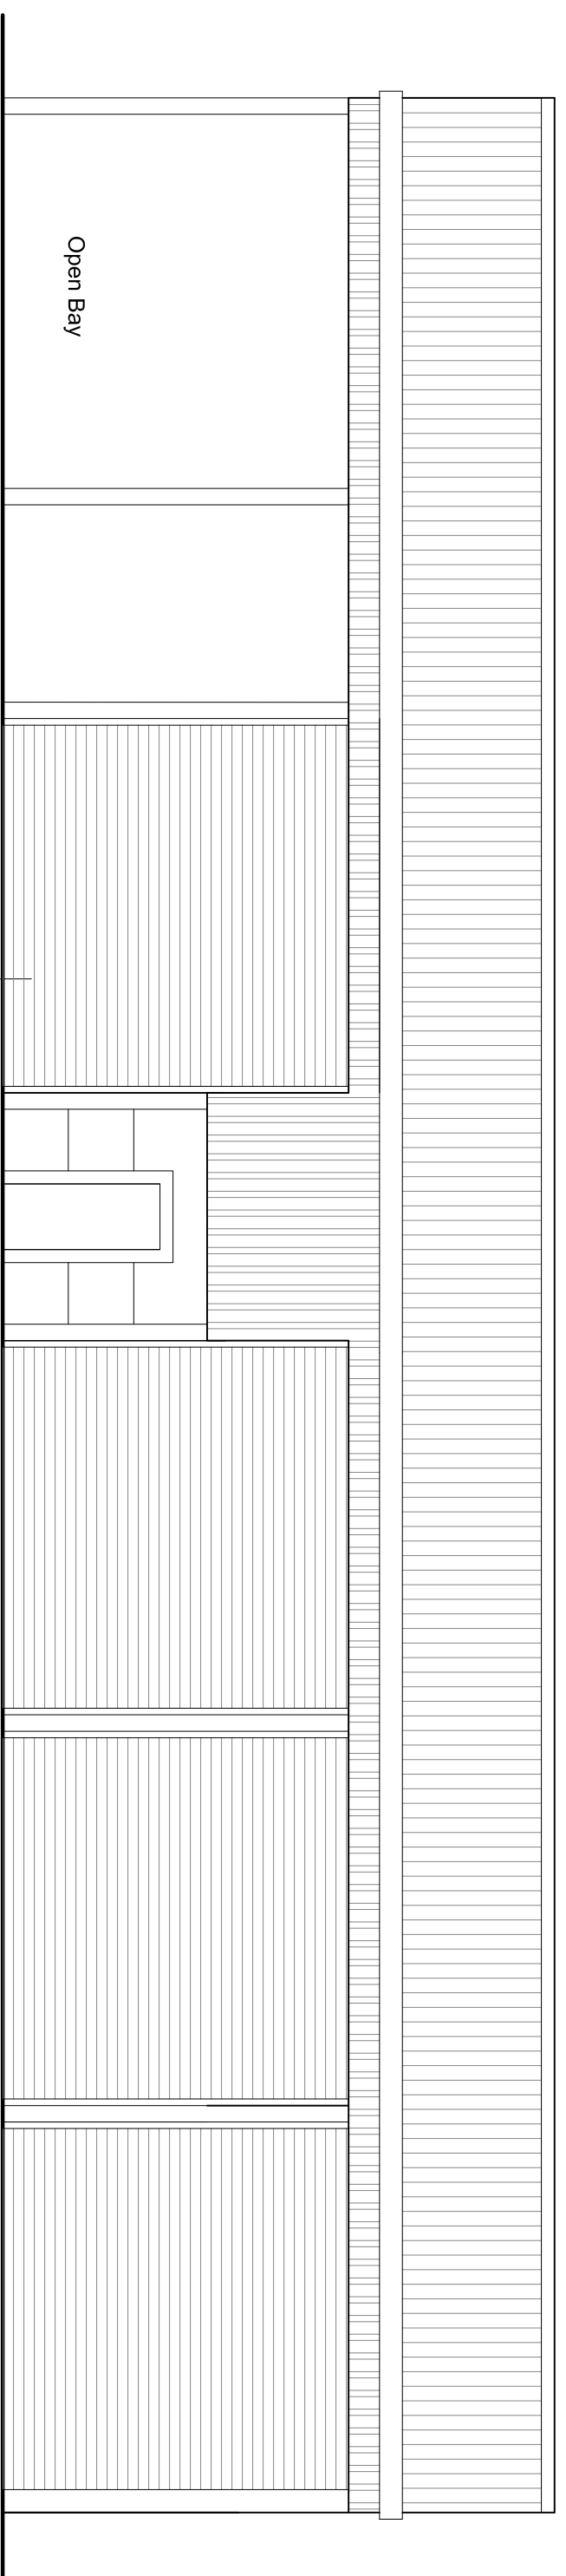


NORTH ELEVATION

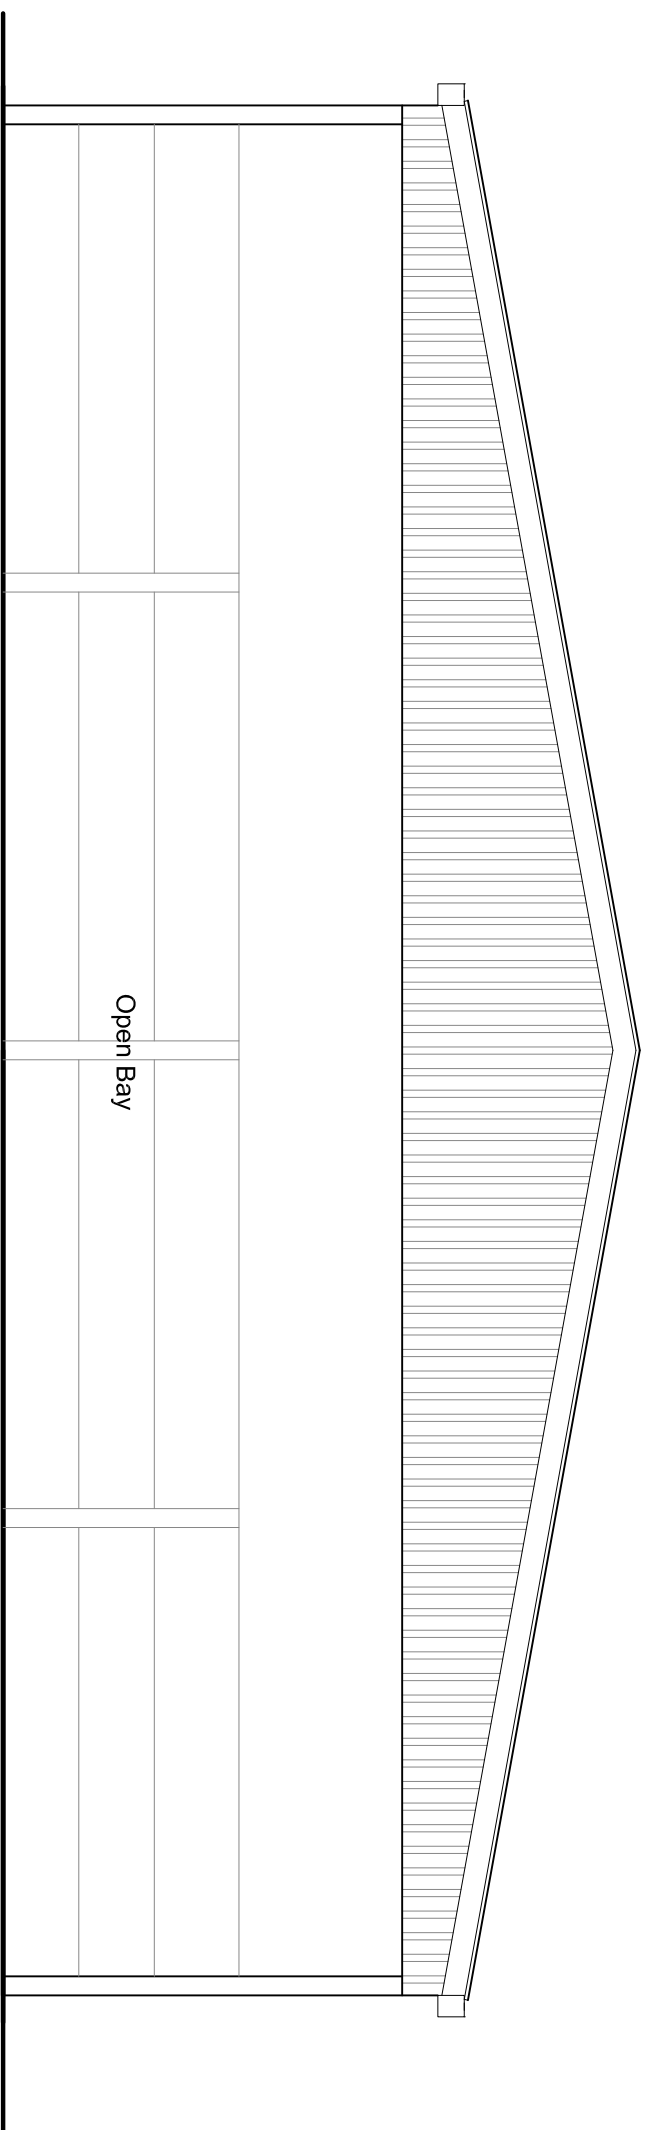


EAST ELEVATION

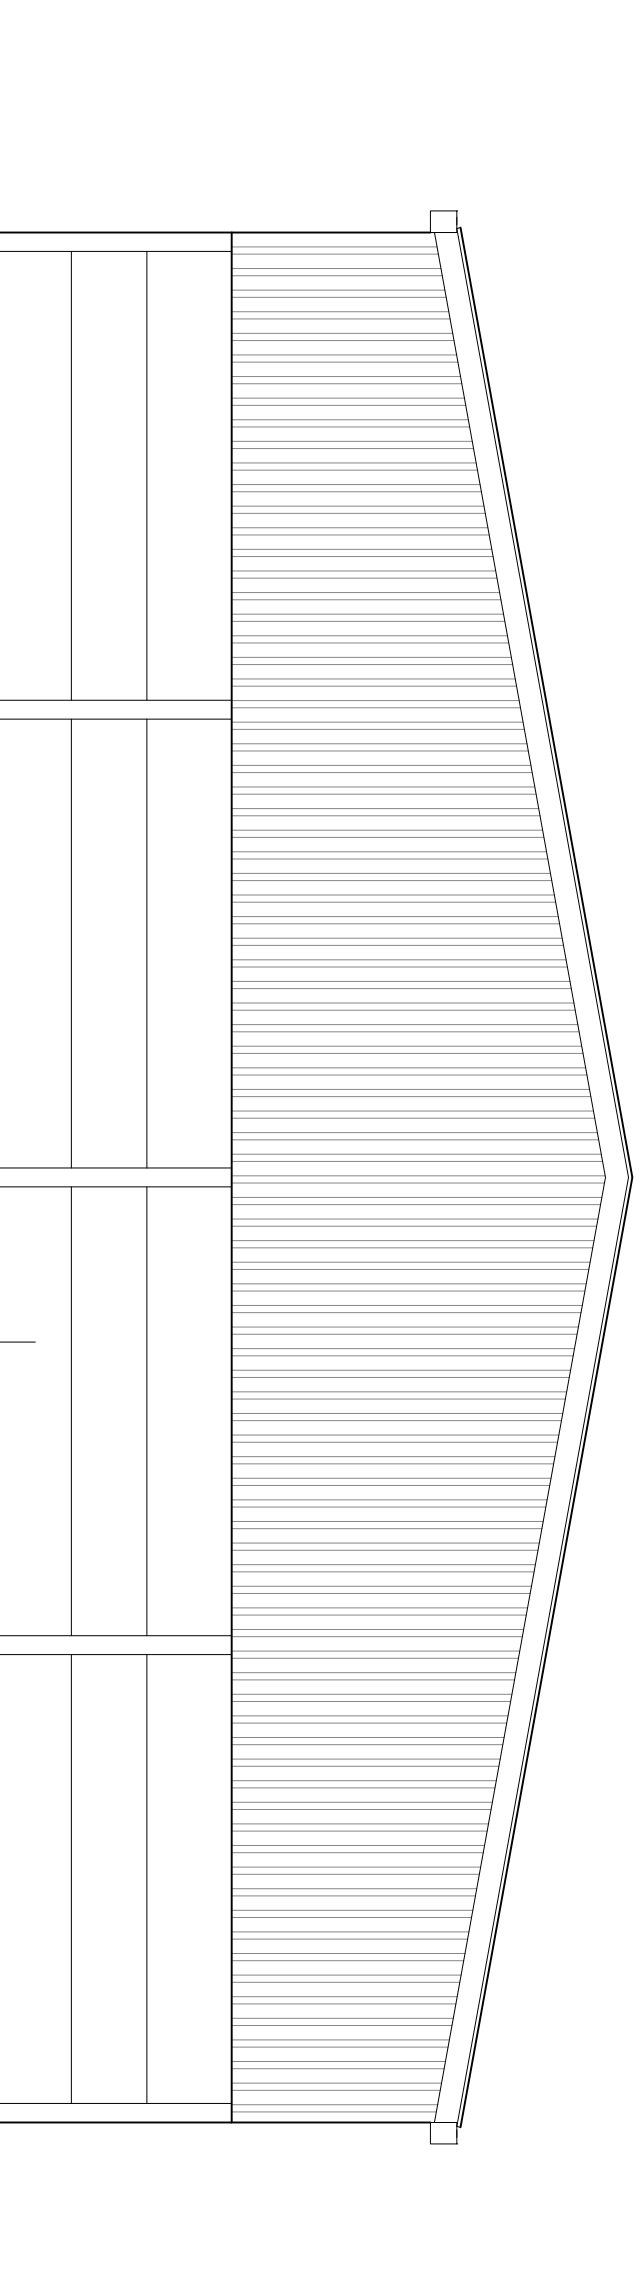


WEST ELEVATION

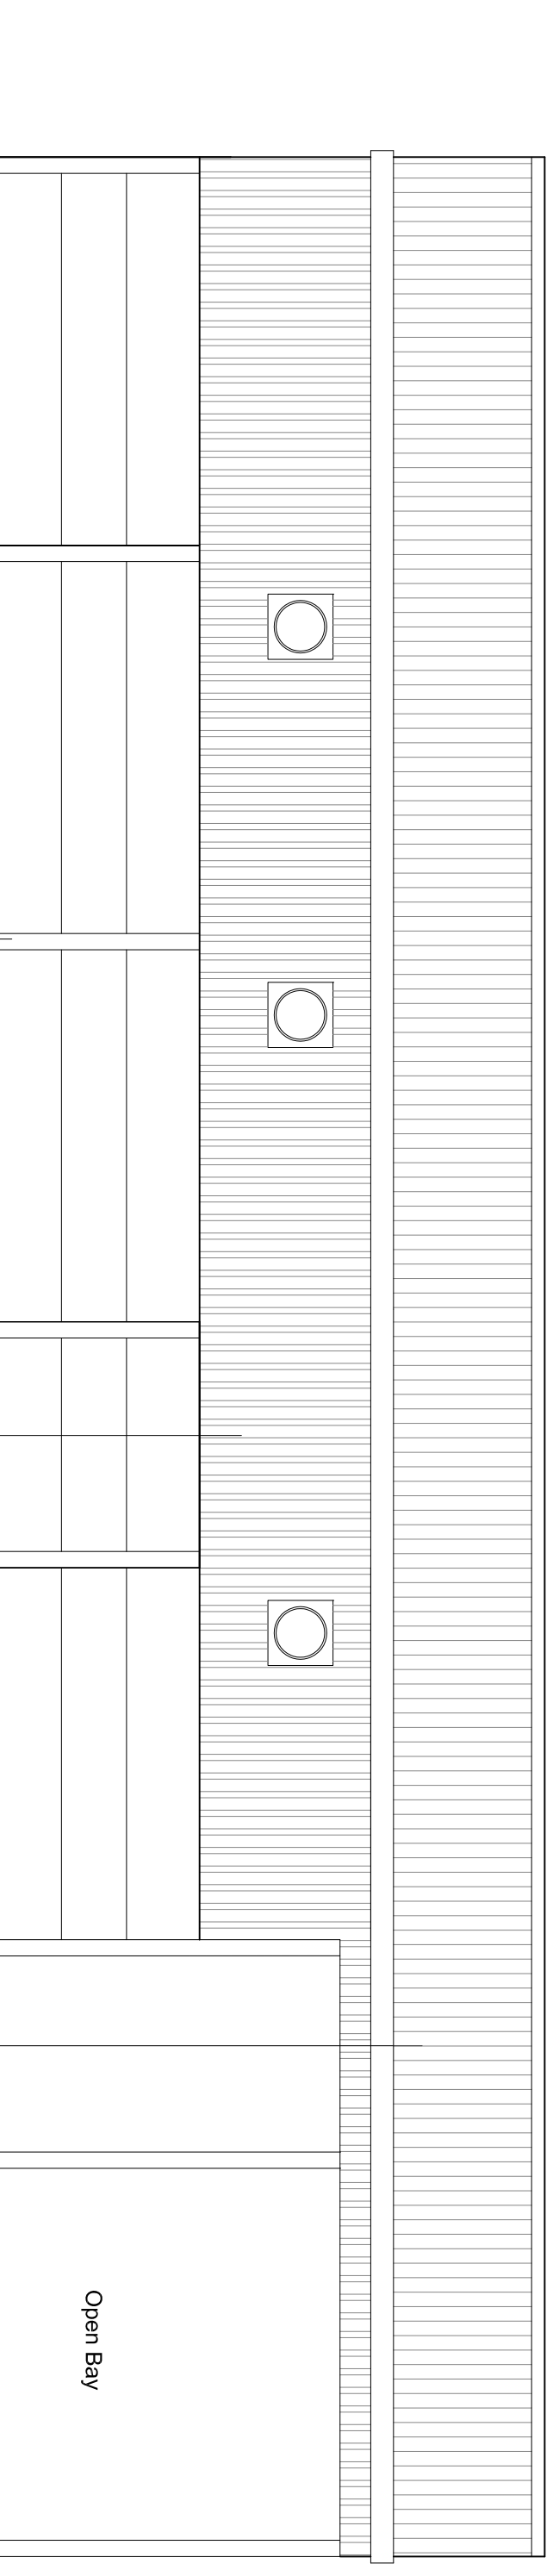

SOUTH ELEVATION

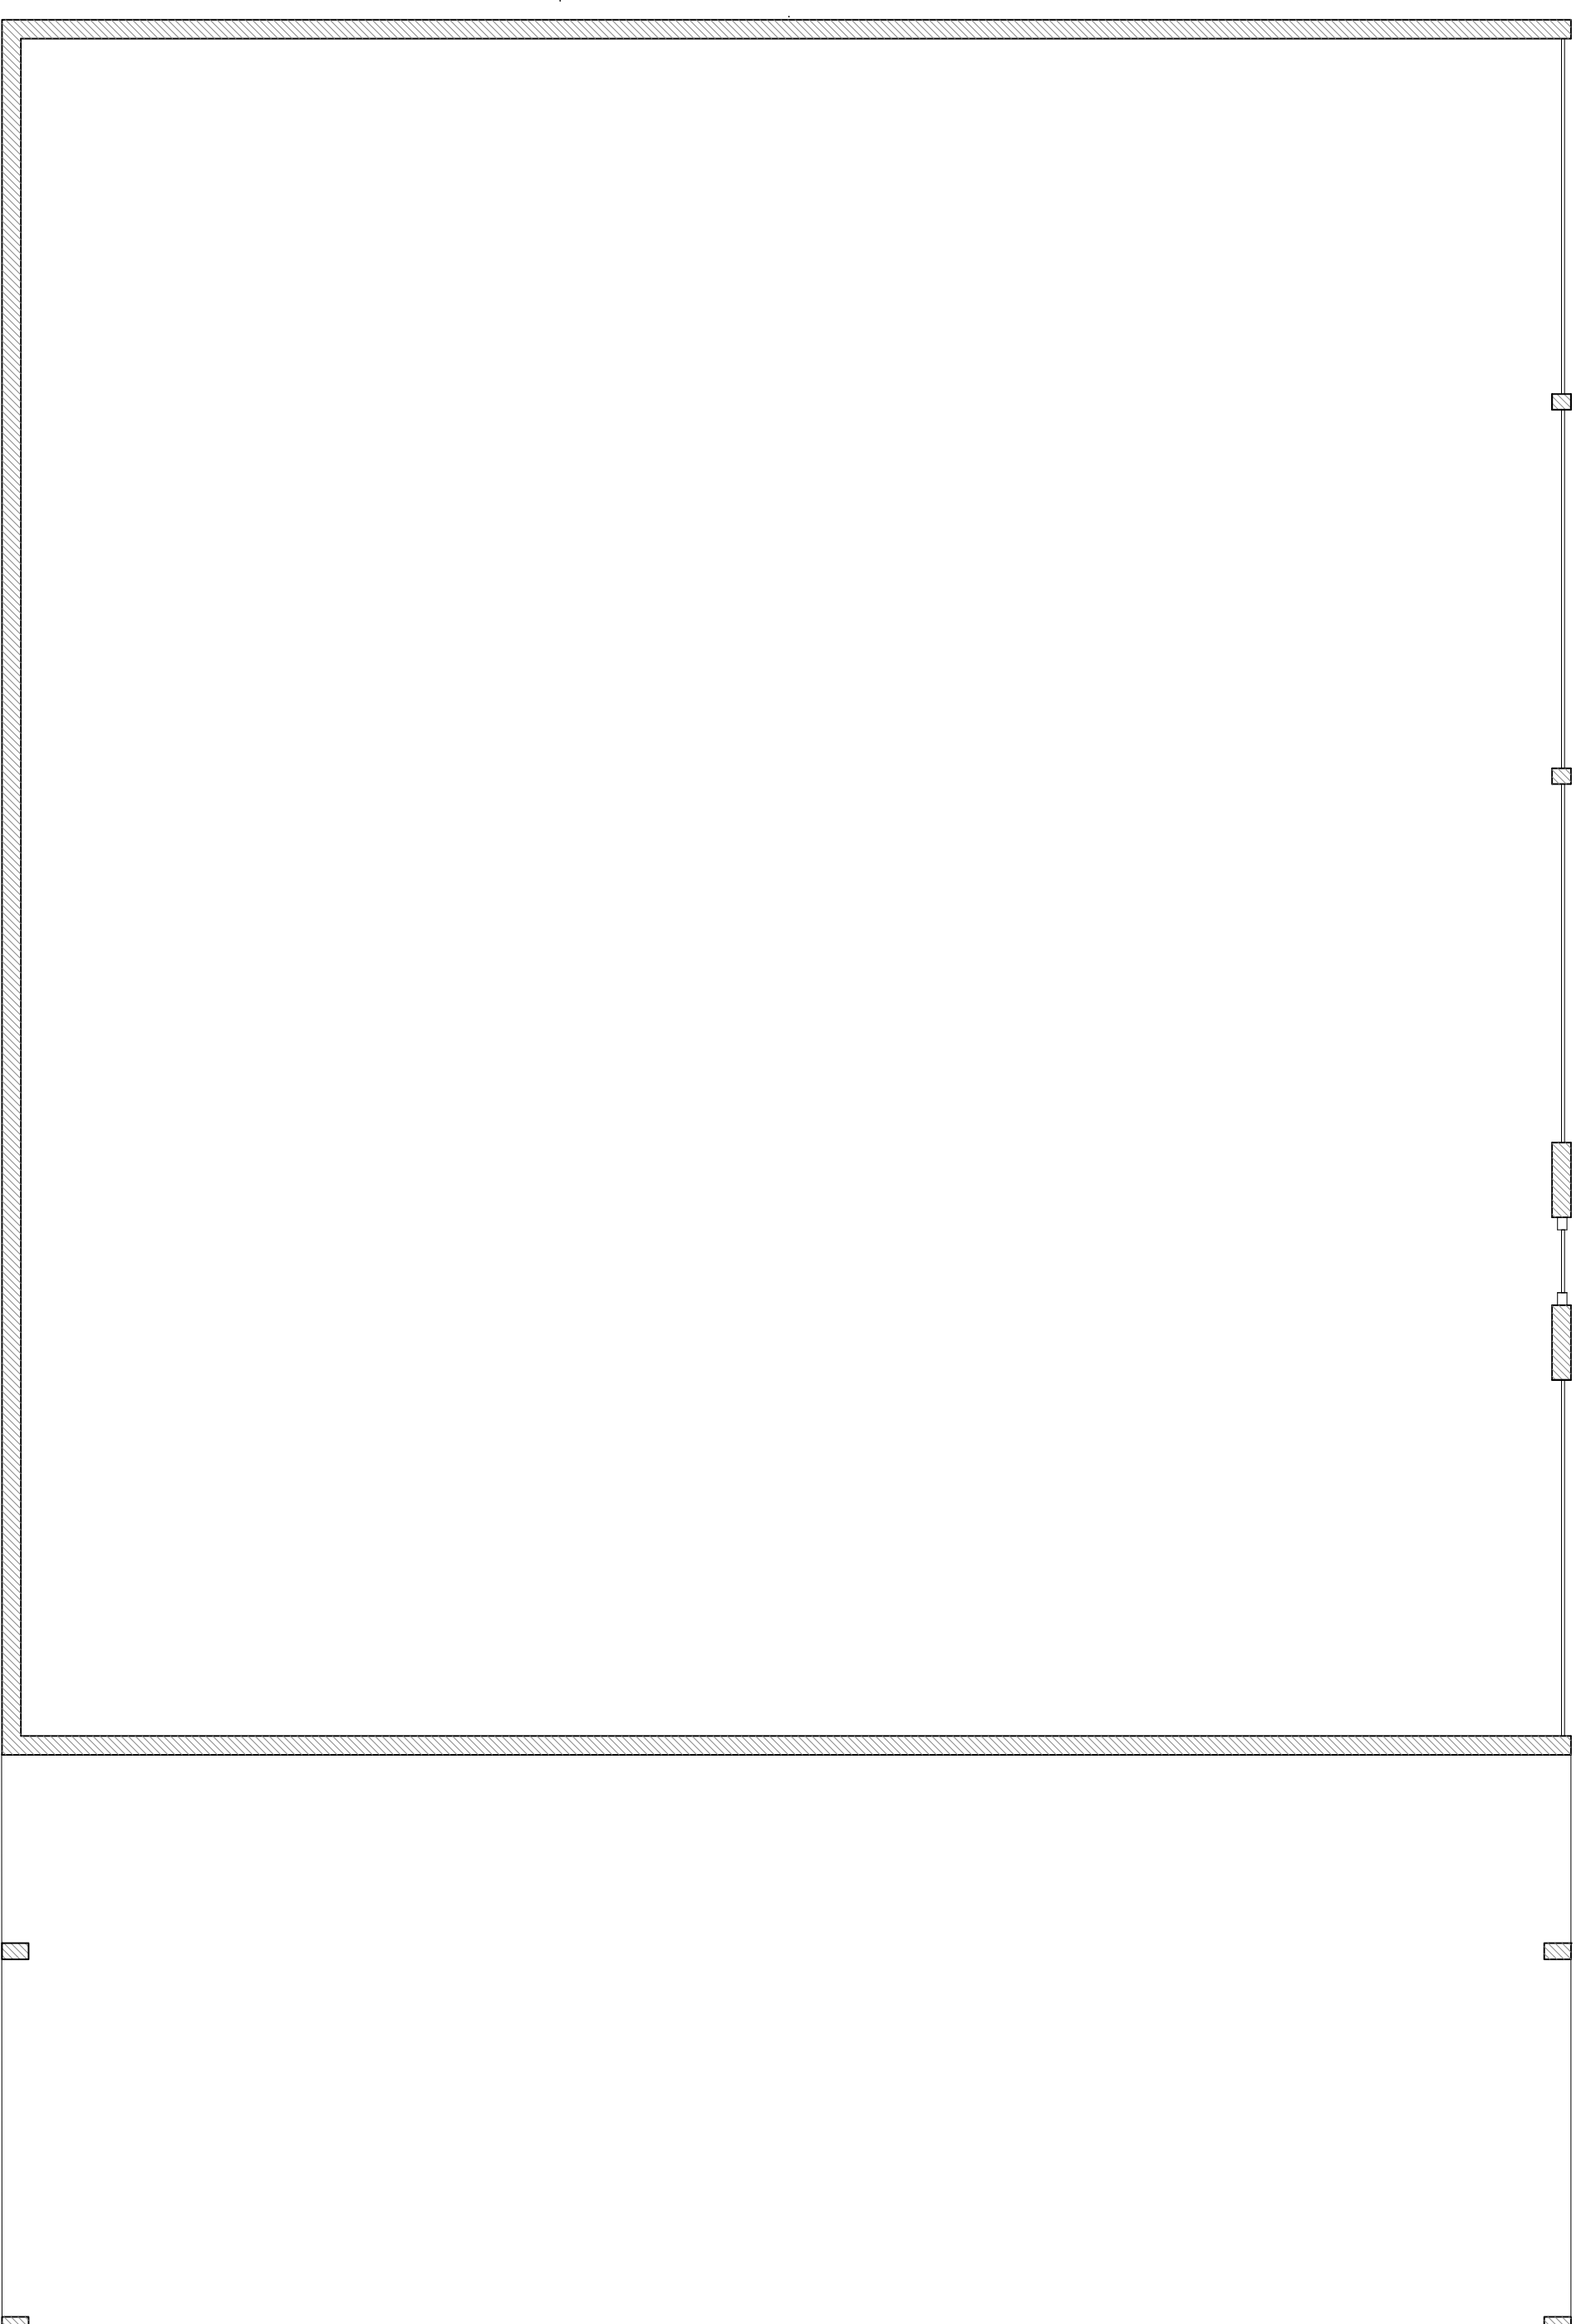

FLOOR PLAN

 

SCALE BAR 1:100

The information and design shown on this drawing is, and will remain, the property of Freebrough & Co Surveyors Ltd, and must not be reproduced, stored, copied, disseminated, or used in any way without the express permission of Freebrough & Co Surveyors Ltd.

Freebrough & Co. Surveyors Ltd.

Chartered Building Surveyors and Architectural Designers
100, Park Street, North, Westwood, Wakefield, WF1 3LW
Email: info@freebrough.co.uk Tel: 01924 881274

Project: Hall Farm, Hall End Lane, Barnworth, Alton GU14 5LF

Drawing: Existing Grain Store - Plans & Elevations

Date: Dec-2022 Scale: 1:100 on A1

Drawn by: MF - EGS - Q2

Checked by: MF - EGS - Q2

Revised by: