



Rear

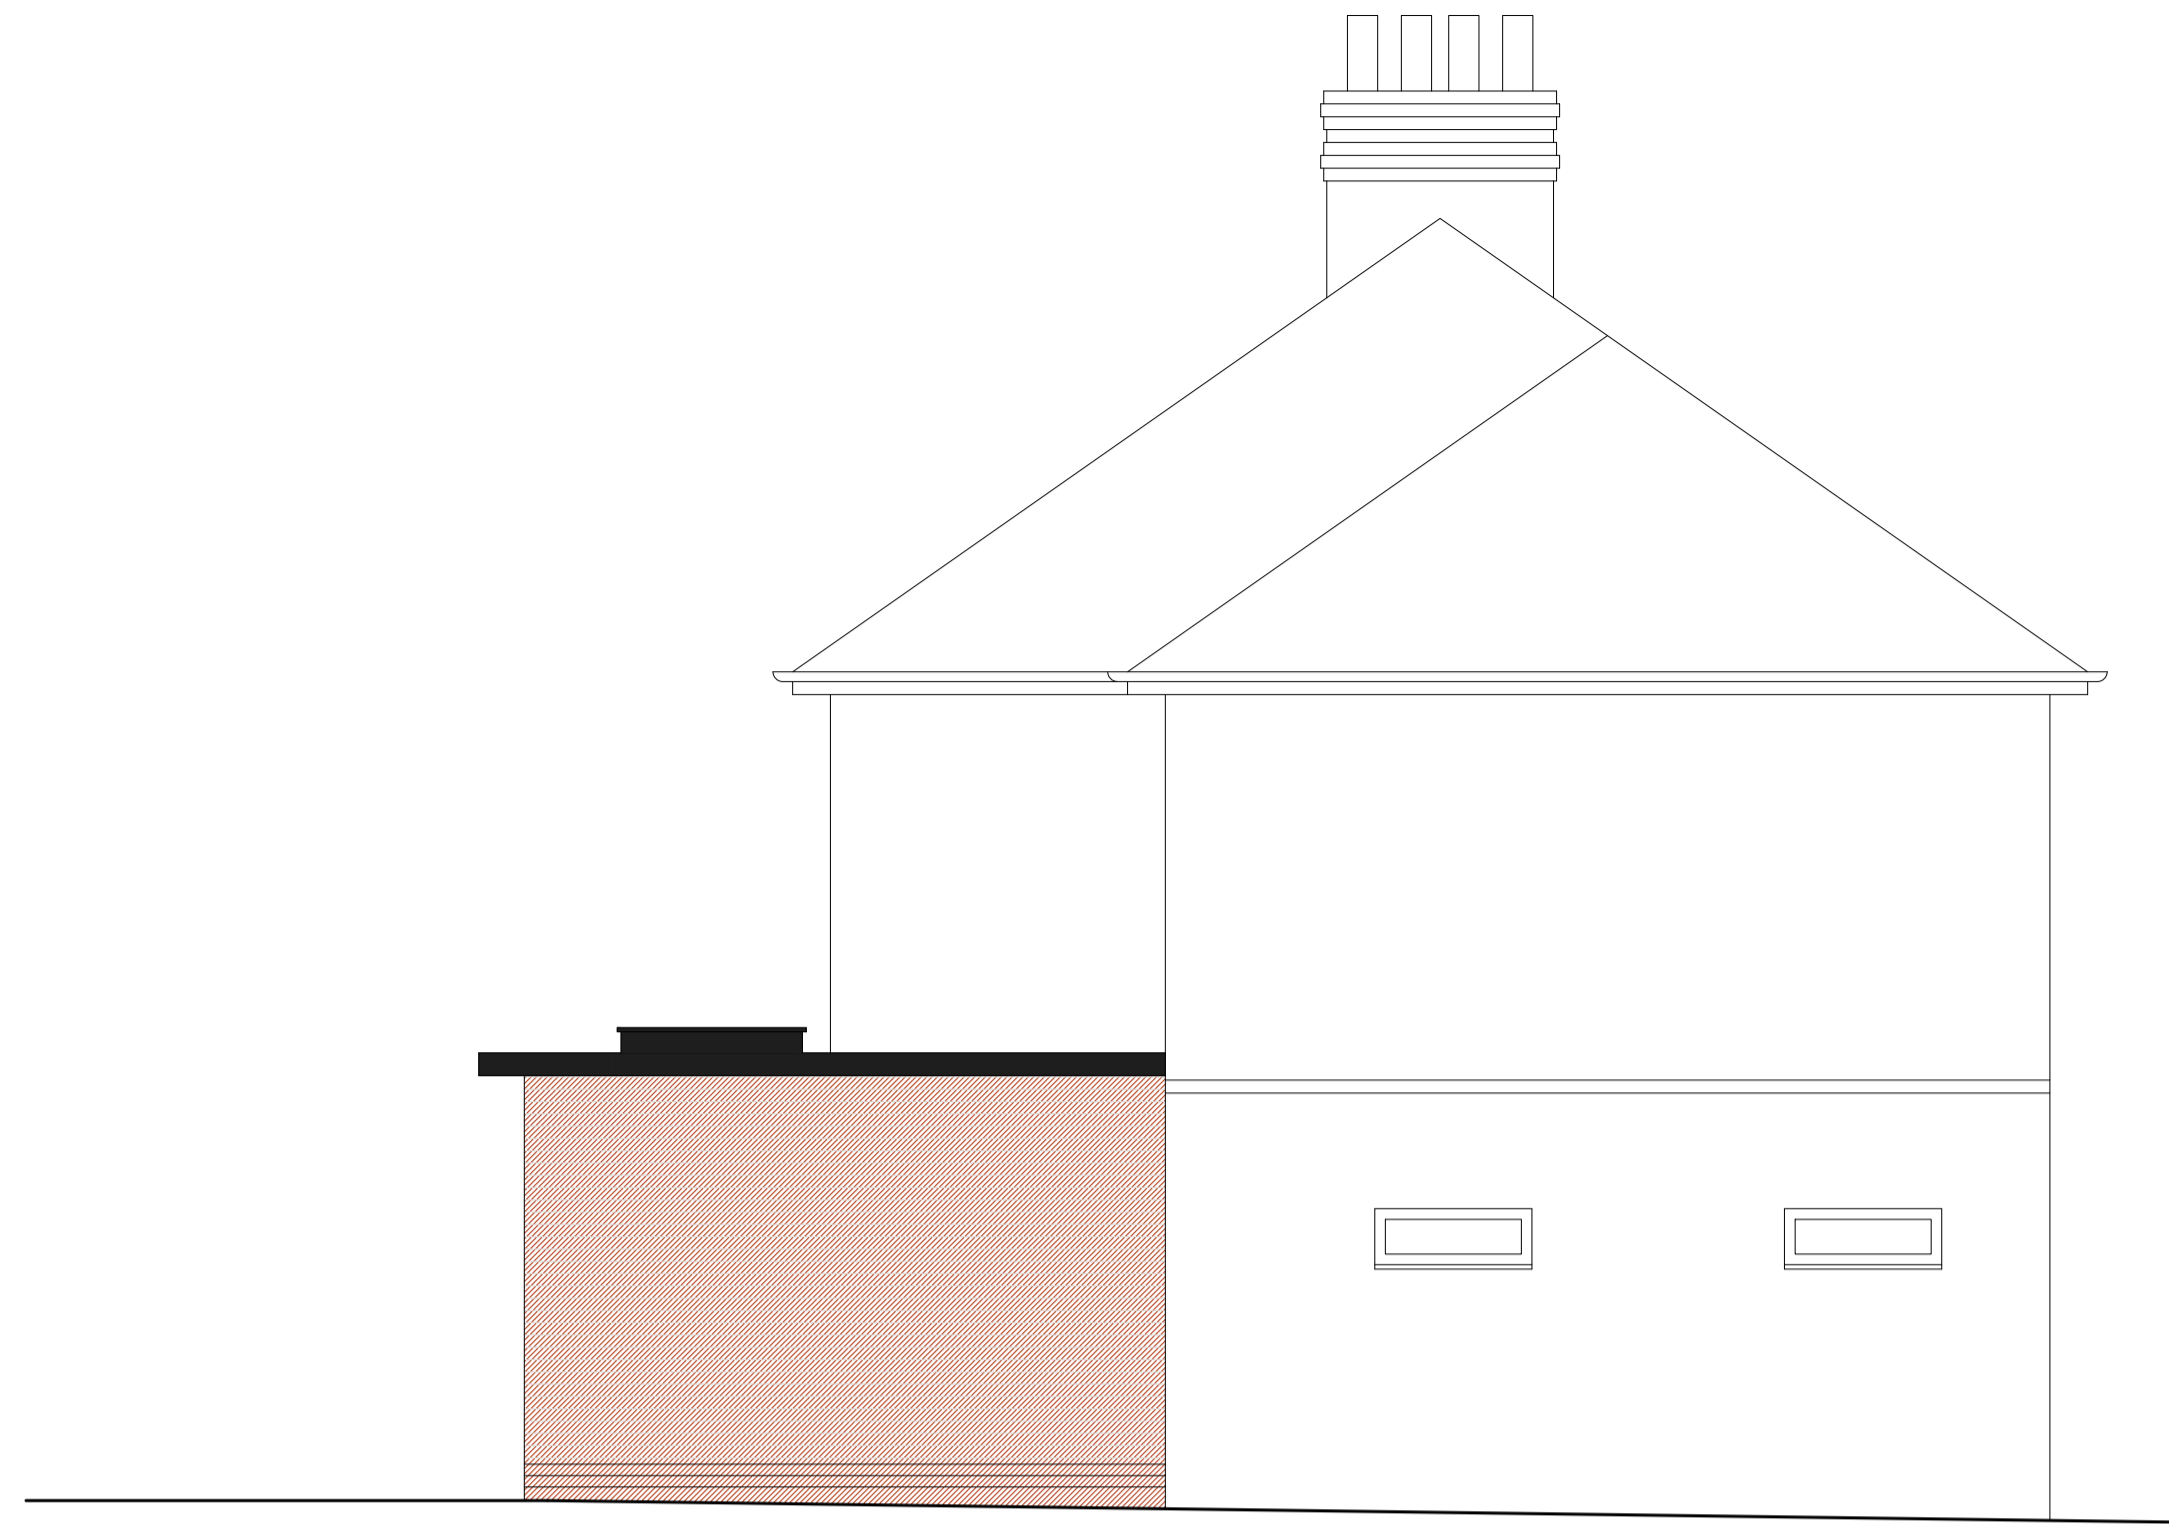

Side

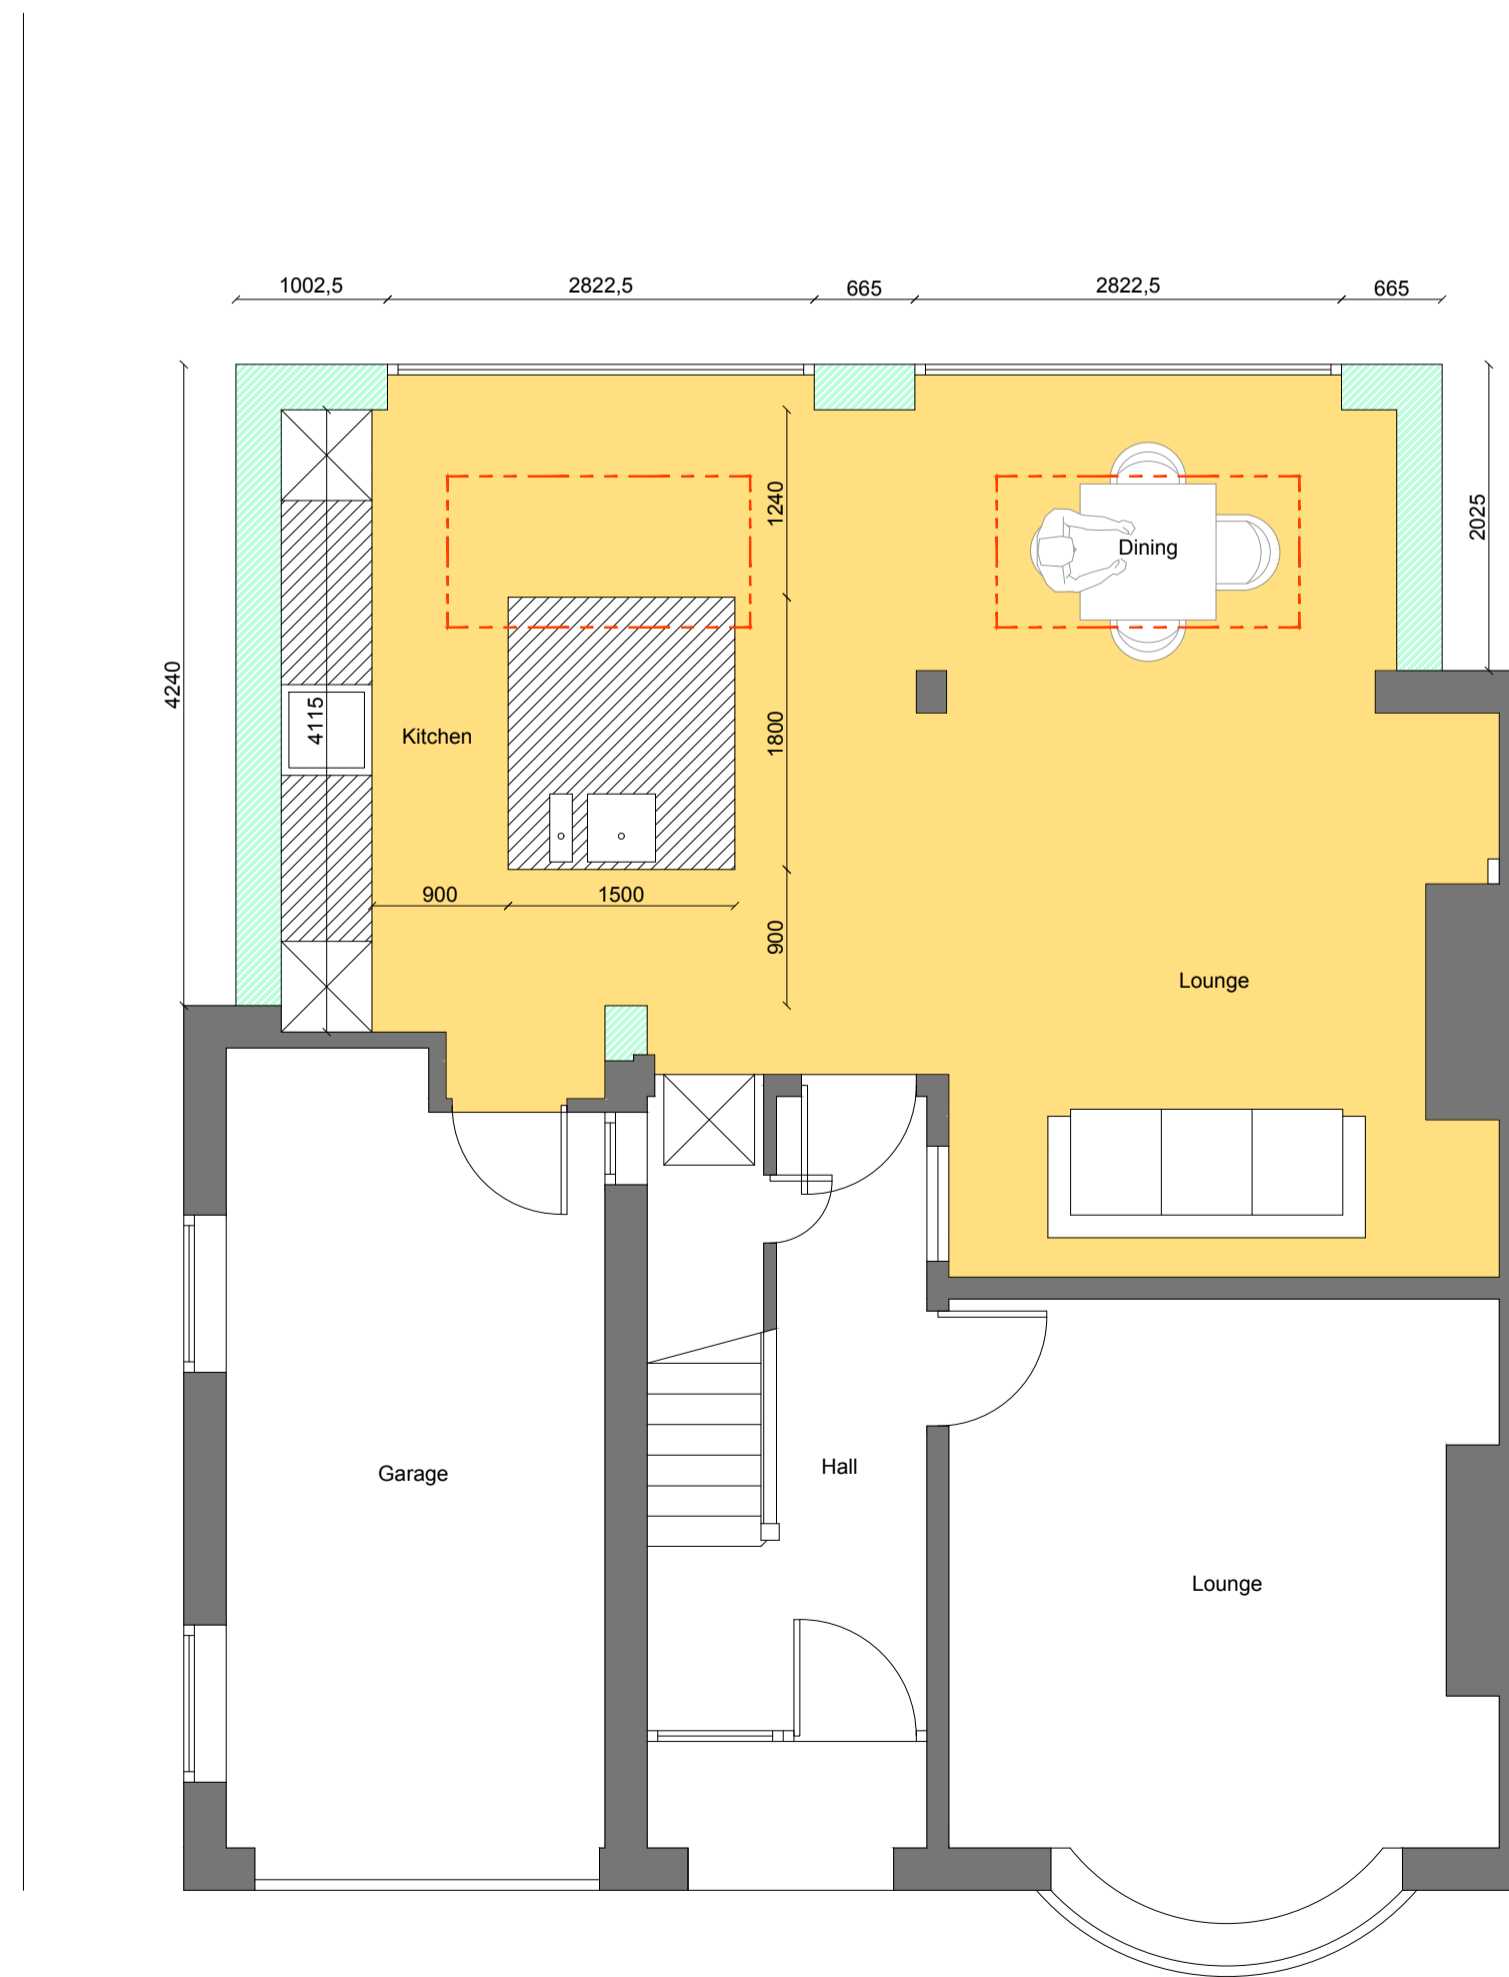

Proposed

LHG PROJECTS LTD  
 Architectural Design & Surveying  
 M: 07941 889 509  
 E: lhgprojects@gmail.com

PROJECT  
 17 Croston Road, Garstang

DRAWING TITLE  
 Proposed Floor Plan & Elevations

DATE	SCALE
03/04/23	1:50 @ A1
DRAWING NUMBER	REVISION NO.
1023.002	B