


Rear



Side

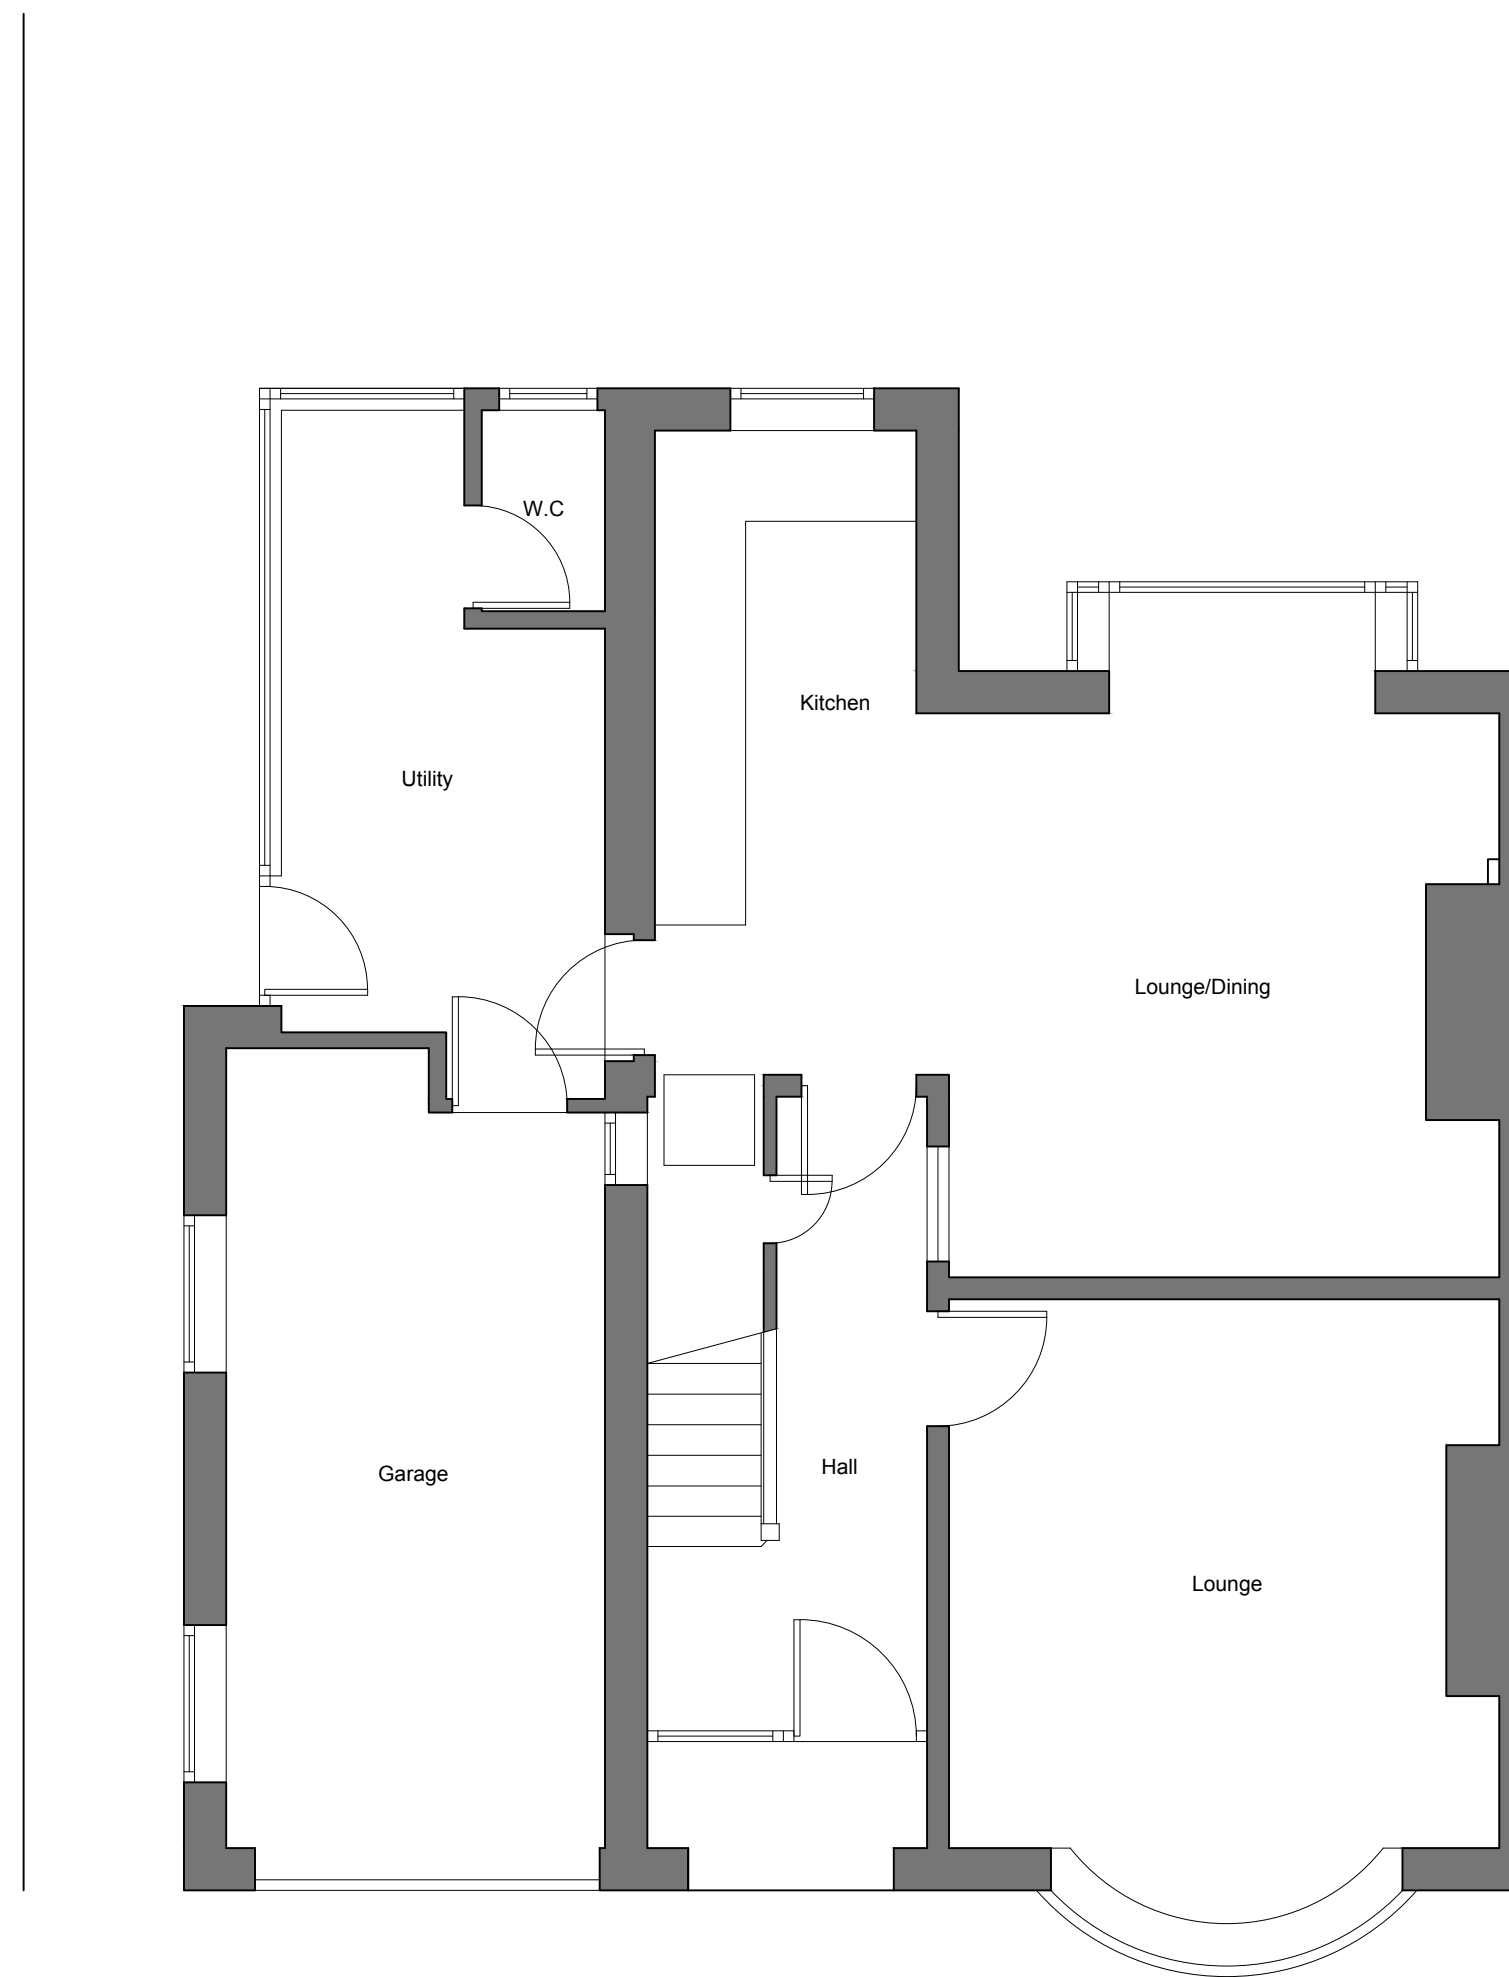

Existing

LHG PROJECTS LTD  
Architectural Design & Surveying  
M: 07941 889 509  
E: lhgprojects@gmail.com

PROJECT  
17 Croston Road, Garstang

DRAWING TITLE  
Existing Floor Plan & Elevations

DATE: 05/07/22 SCALE: 1:50 @ A1  
DRAWING NUMBER: 1023.001 REVISION NO.