

Do not scale from this drawing for construction or acquisition purposes. Responsibility is not accepted for errors made by others in scaling from this drawing. All construction information must be taken from figured dimensions only. All dimensions and levels must be checked on site and discrepancies between drawings and specification must be reported to GSSArchitecture.
© Copyright GSSArchitecture


Ordnance Survey © Crown Copyright 2019. All rights reserved. Licence number GSS 100017356.

Map Data Copyright 2019 Google.

Rev.	Date	Drawn	Check	Description
06	12/12/2022	DOR	DMO	EN-SUITE & HEARTH LAYOUT REVISED TO SUIT LATEST CLIENT REQUIREMENTS
05	27/07/2022	DOR	DMO	ROOF AND WALLS UPDATED FOLLOWING CONSULTATION WITH KINGERLEE
04	23/06/2022			GRID LINES AND INTERNAL WALL SET OUT DIMENSIONS ADDED TO GF PLAN
03	08/04/22	ITM	CIR	ISSUED FOR T&T COORDINATION
02	28/03/22	JTM	CIR	AMENDED TO KINGERLEE COMMENTS
01	24/03/2022	JTM	CIR	FIRST ISSUE

Rev. Date Drawn Check Description

gssarchitecture
SUITE 1/B, PILLAR AND LUCY HOUSE,
MERCHANTS ROAD, GLOUCESTER, GL2 5RG
Telephone: 01452 525 019.
Email: gss@gotch.co.uk Web: www.gssarchitecture.com
Harrogate: 01423 815 121, Kettering: 01536 513 165,
Milton Keynes: 01908 010 030, Newcastle: 0191 389 8917

 

VISUAL SCALE 1:50 @ A1

CONSTRUCTION ISSUE

Project Title:
Eynsham Hall Phase 2
Spa Lodges


Client:
Kingerlee Ltd

Drawing Title:
Ground Floor Accessible Plan


File Number: K083B
Drawn By: DOR
Checked By: DMO **Date:** 28/03/22
Scale@A1: 1:50 **Rev:** 06
Dwg No: K083B-GSS-20-ZZ-DR-A-0002

Wall Schedule	Description
EW01	External Wall - Horizontal Cedar cladding secret fixed to batten & counter batten. Insulation as detailed. Inner leaf to be plasterboard
EW02	External Wall - Horizontal Cedar cladding secret fixed to batten & counter batten. Insulation as detailed. Inner leaf to be plasterboard
EW03	External Wall (Plant Room) - Horizontal Cedar cladding secret fixed to batten & counter batten. Insulation as detailed. Inner leaf to be plasterboard
EW04	Plant Room - 18mm Sheathing Board. Insulation as detailed. Inner leaf to be plasterboard
IW01	Internal Wall - 90mm Timber frame, 65mm Internal Isover partition roll insulation, 15mm plasterboard on both sides
IW02	Internal Wall - 140mm Timber frame, 65mm Internal Isover partition roll insulation, 15mm plasterboard on both sides
IW03	Internal Plant Wall - 90mm Timber frame, 18mm sheathing board on both sides
IW20	Miscellaneous Boxing - 50mm Timber frame with 15mm Plasterboard on one side

NOTES
All dimension measured from structural timber frame zone.

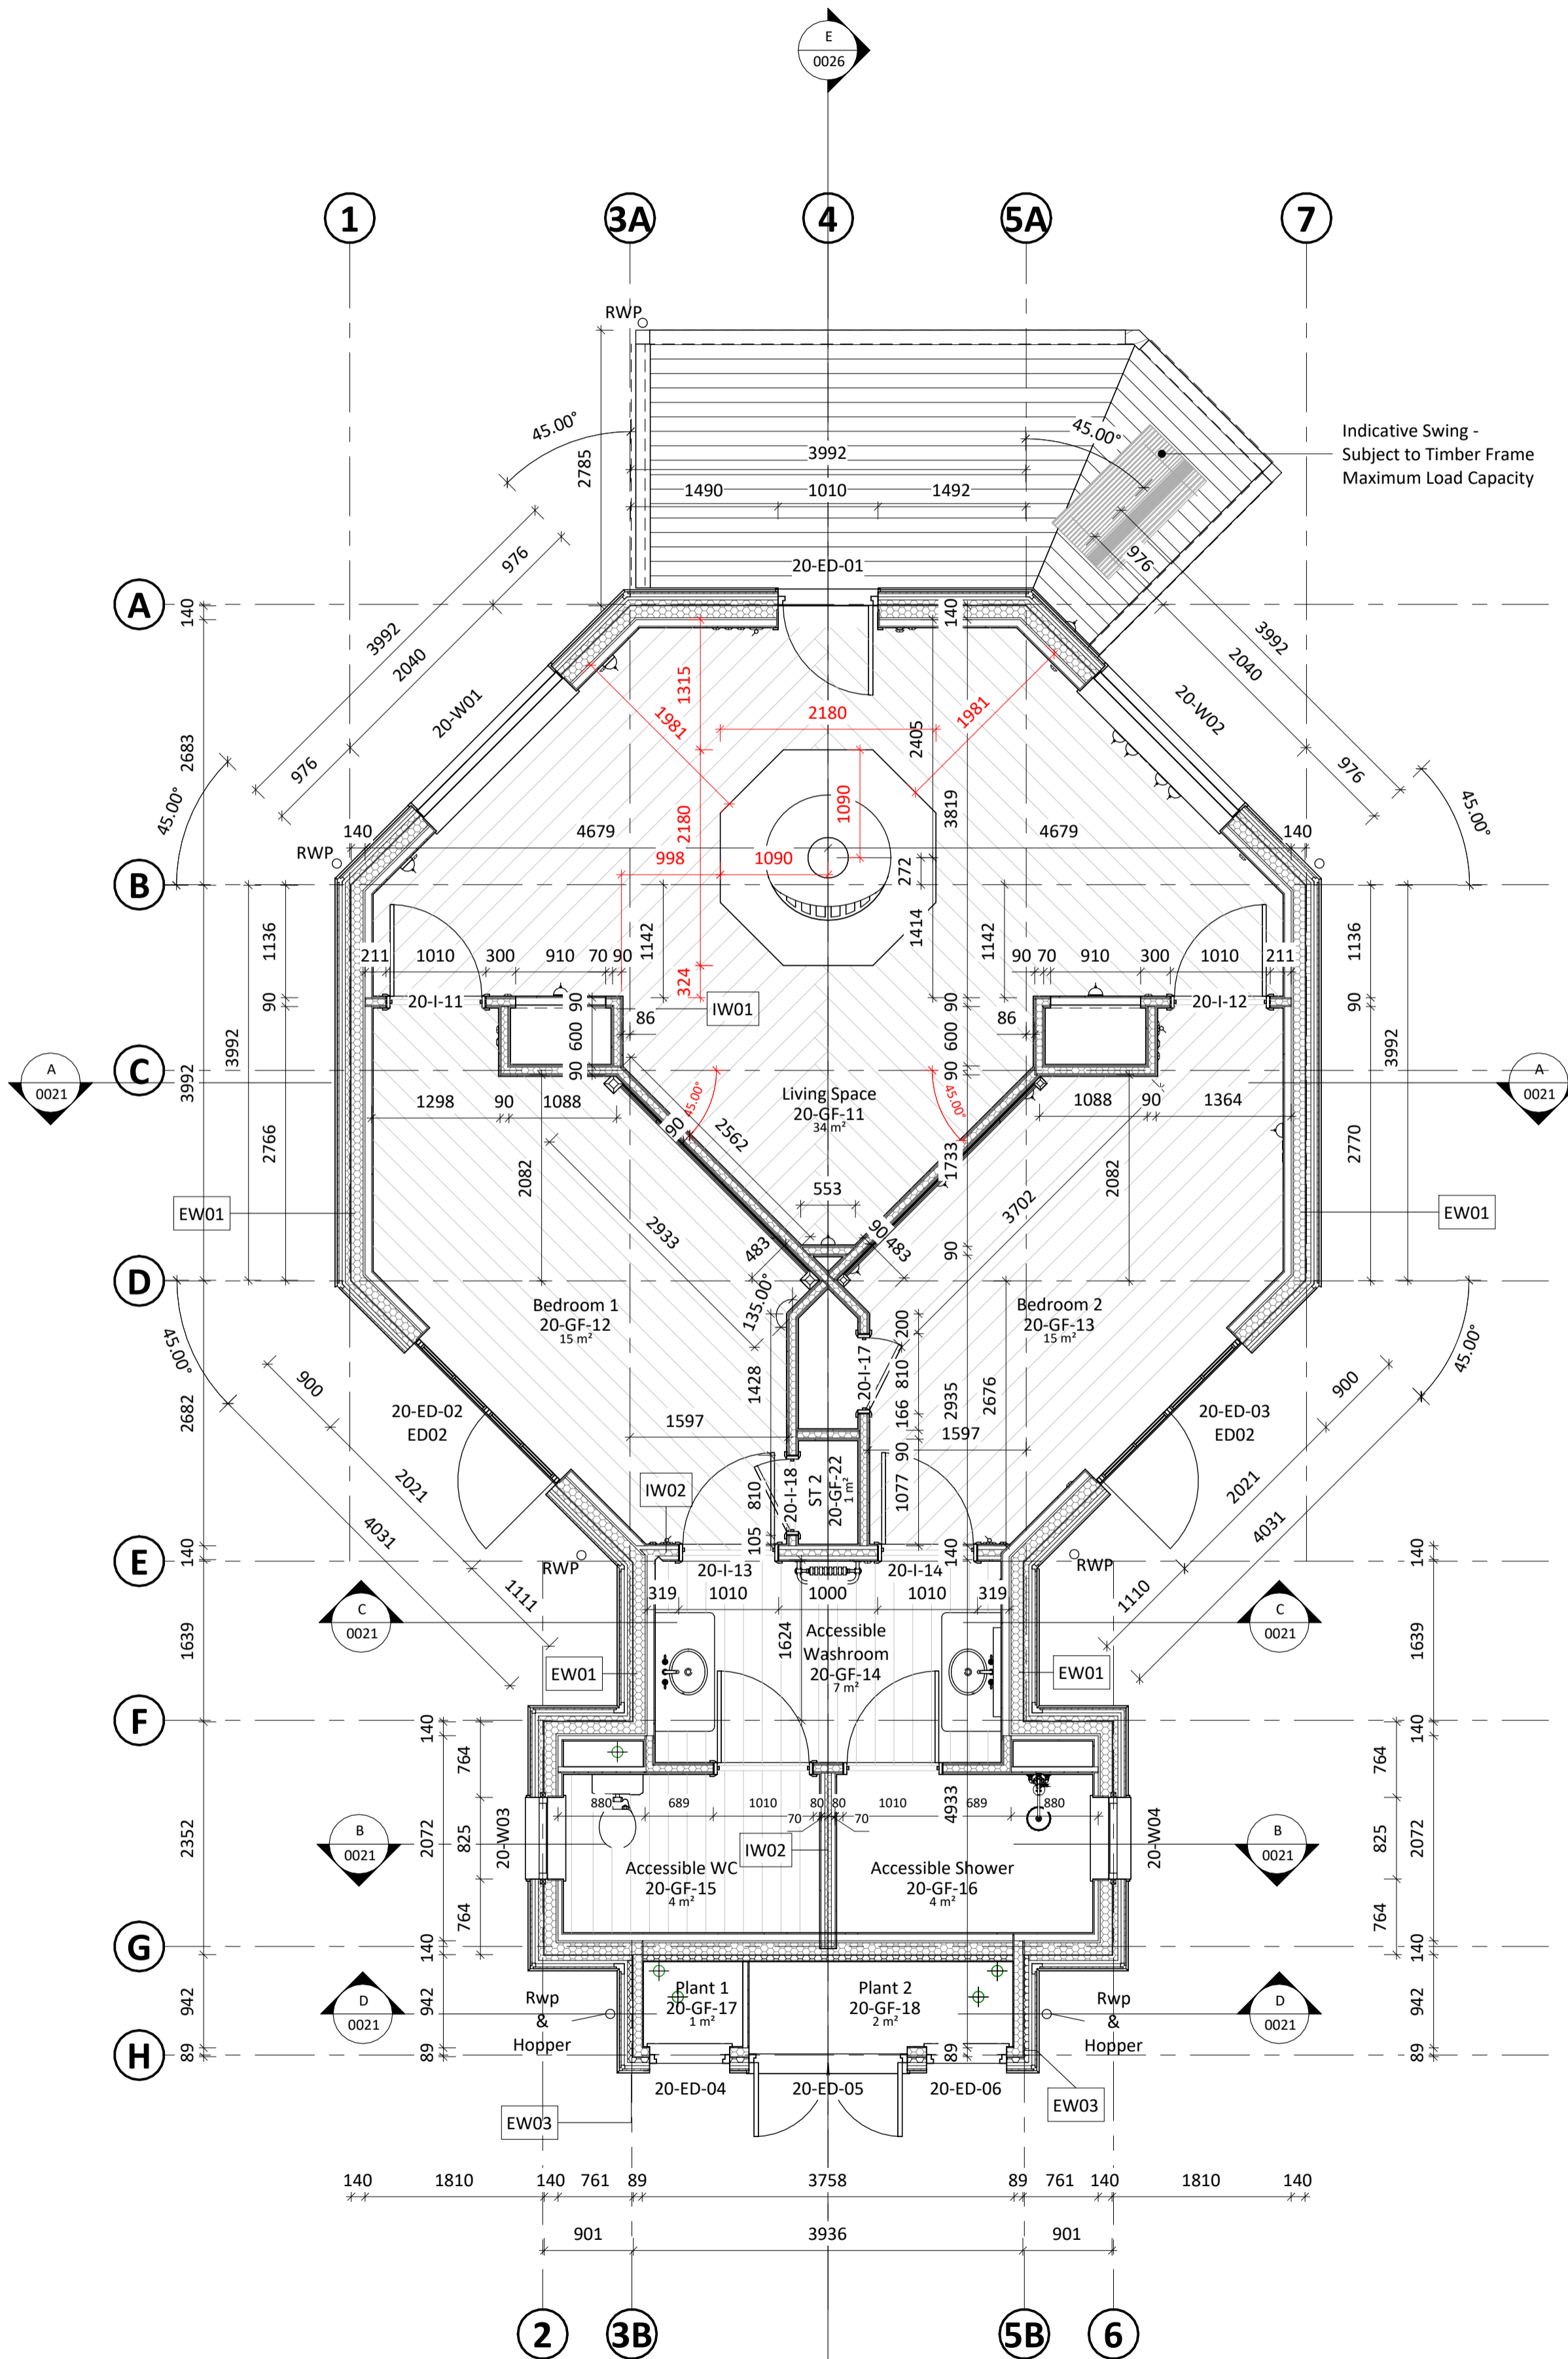

1. Proposed Ground Floor Plan Accessible
SCALE - 1 : 50@A1

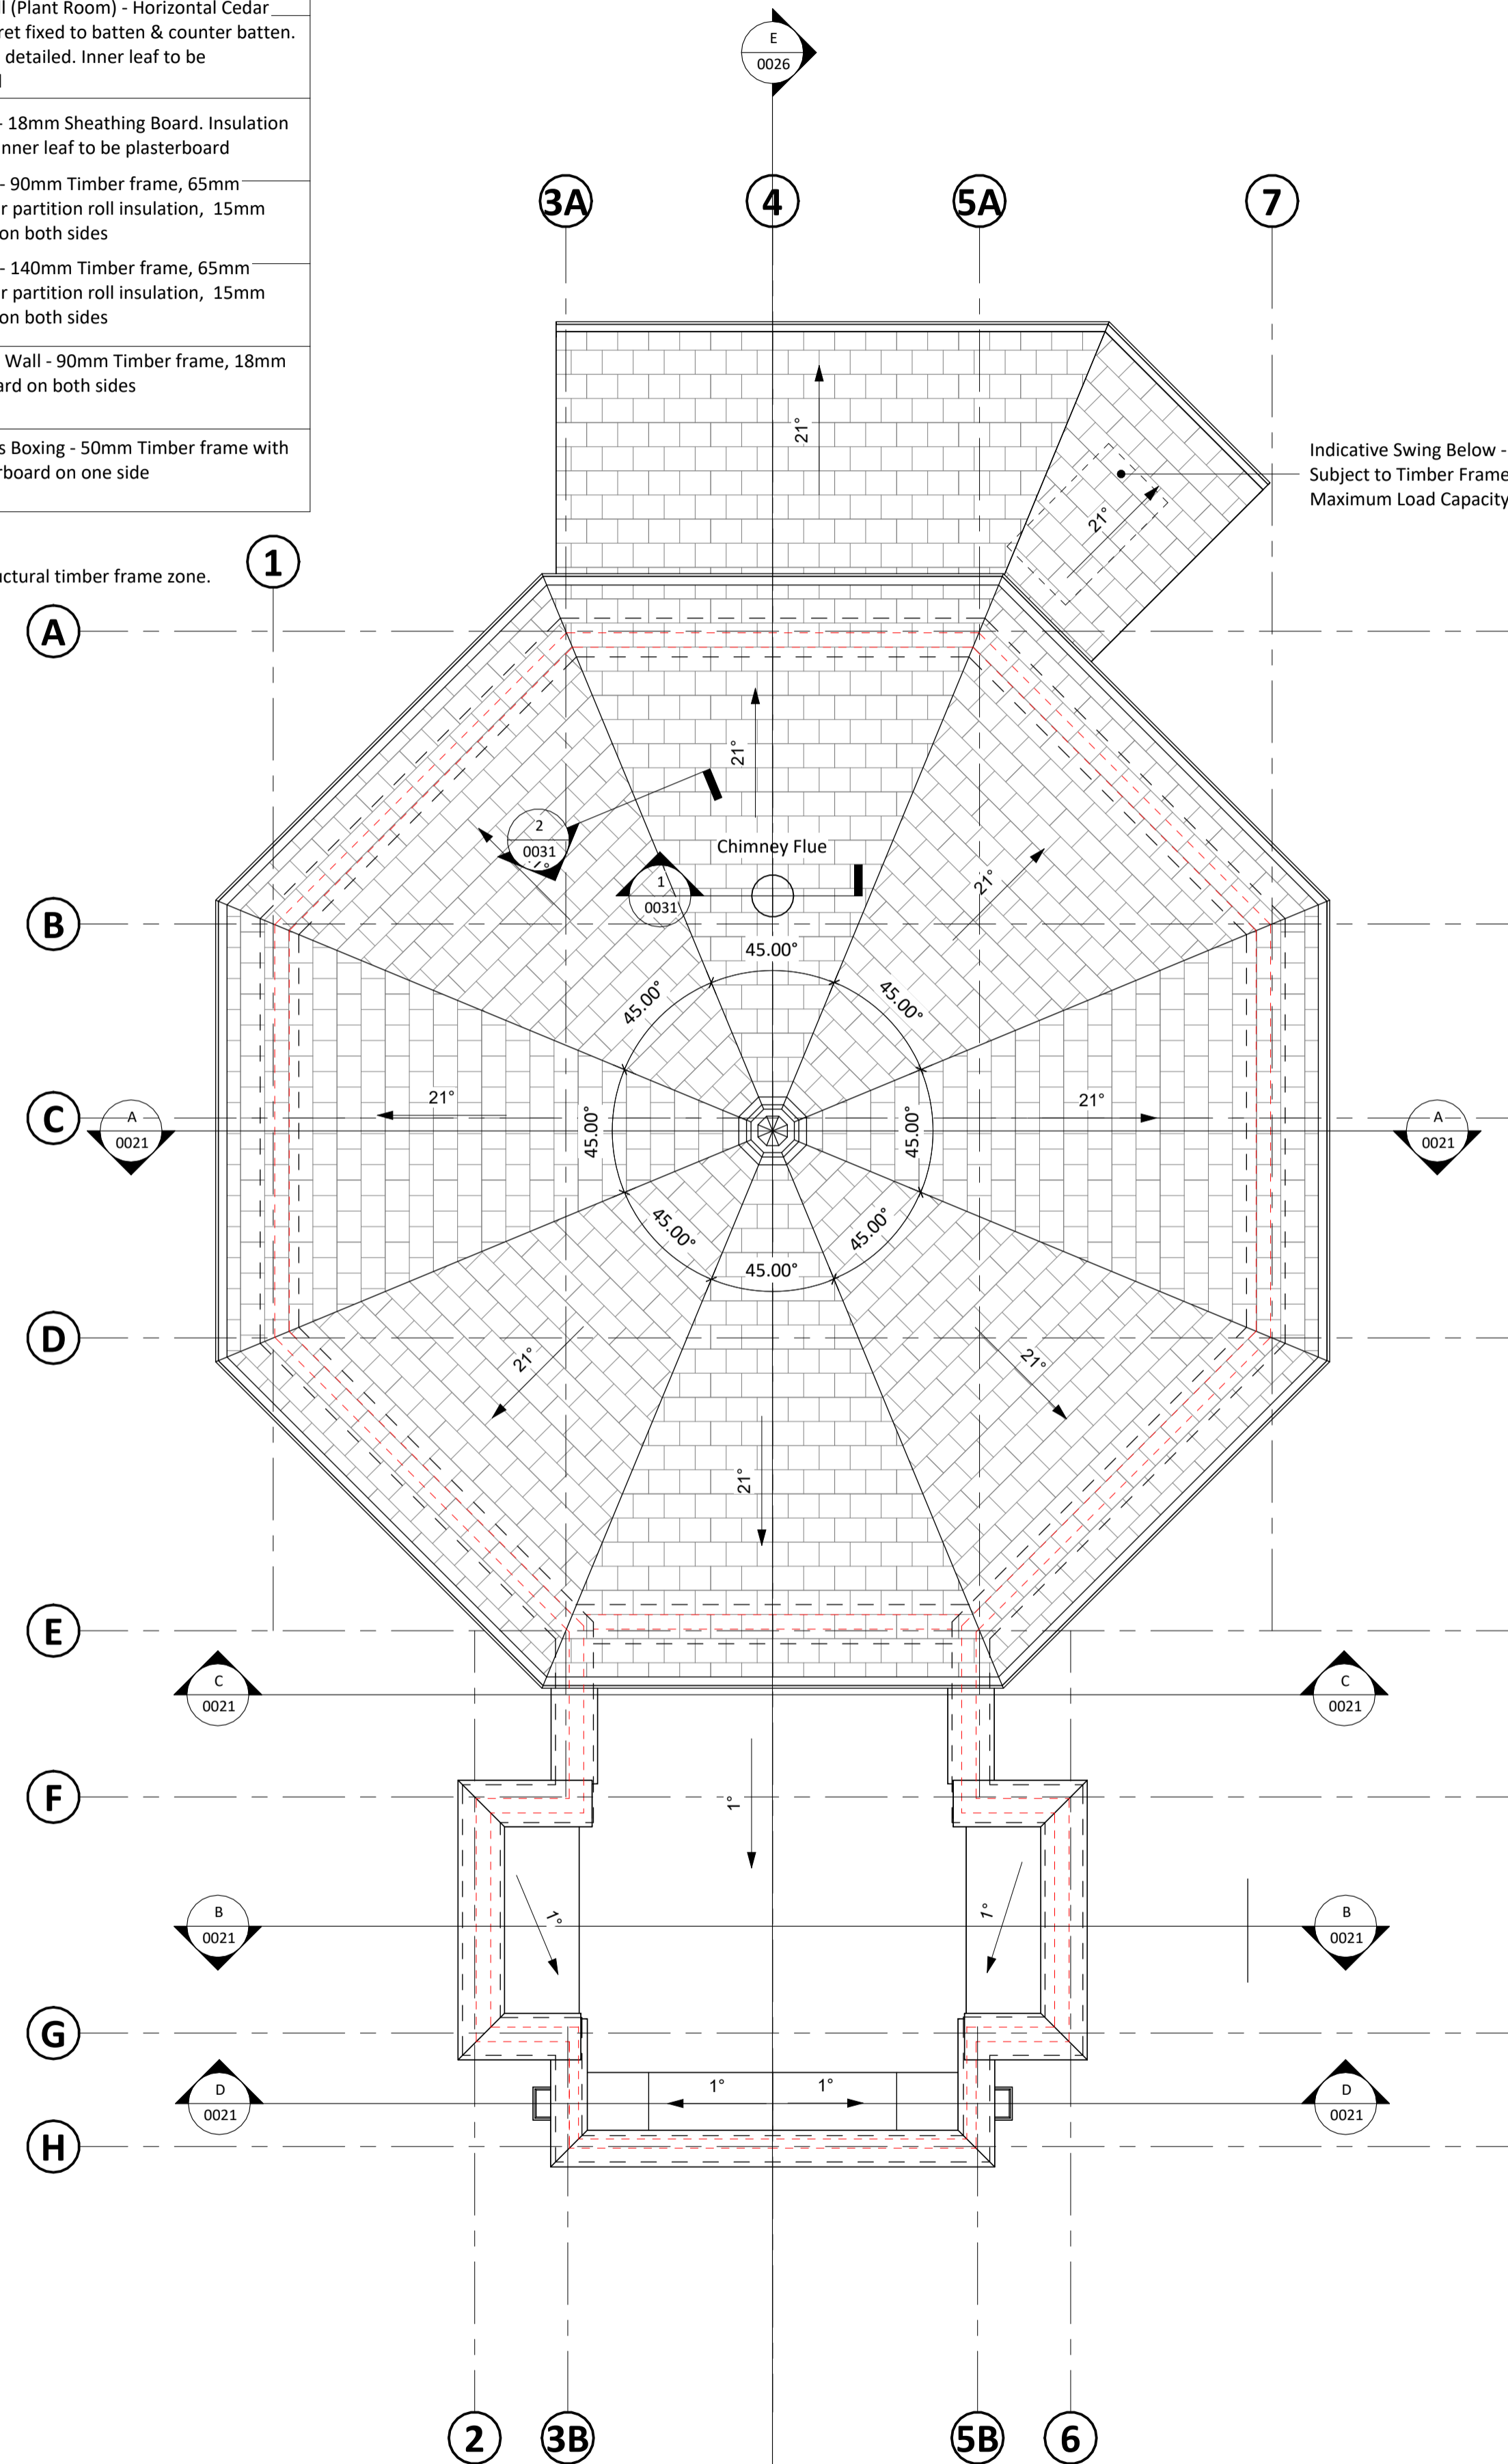

2. Proposed Internal Roof Structure Plan
SCALE - 1 : 50@A1