




**BLOCK PLAN**  
SCALE 1:500

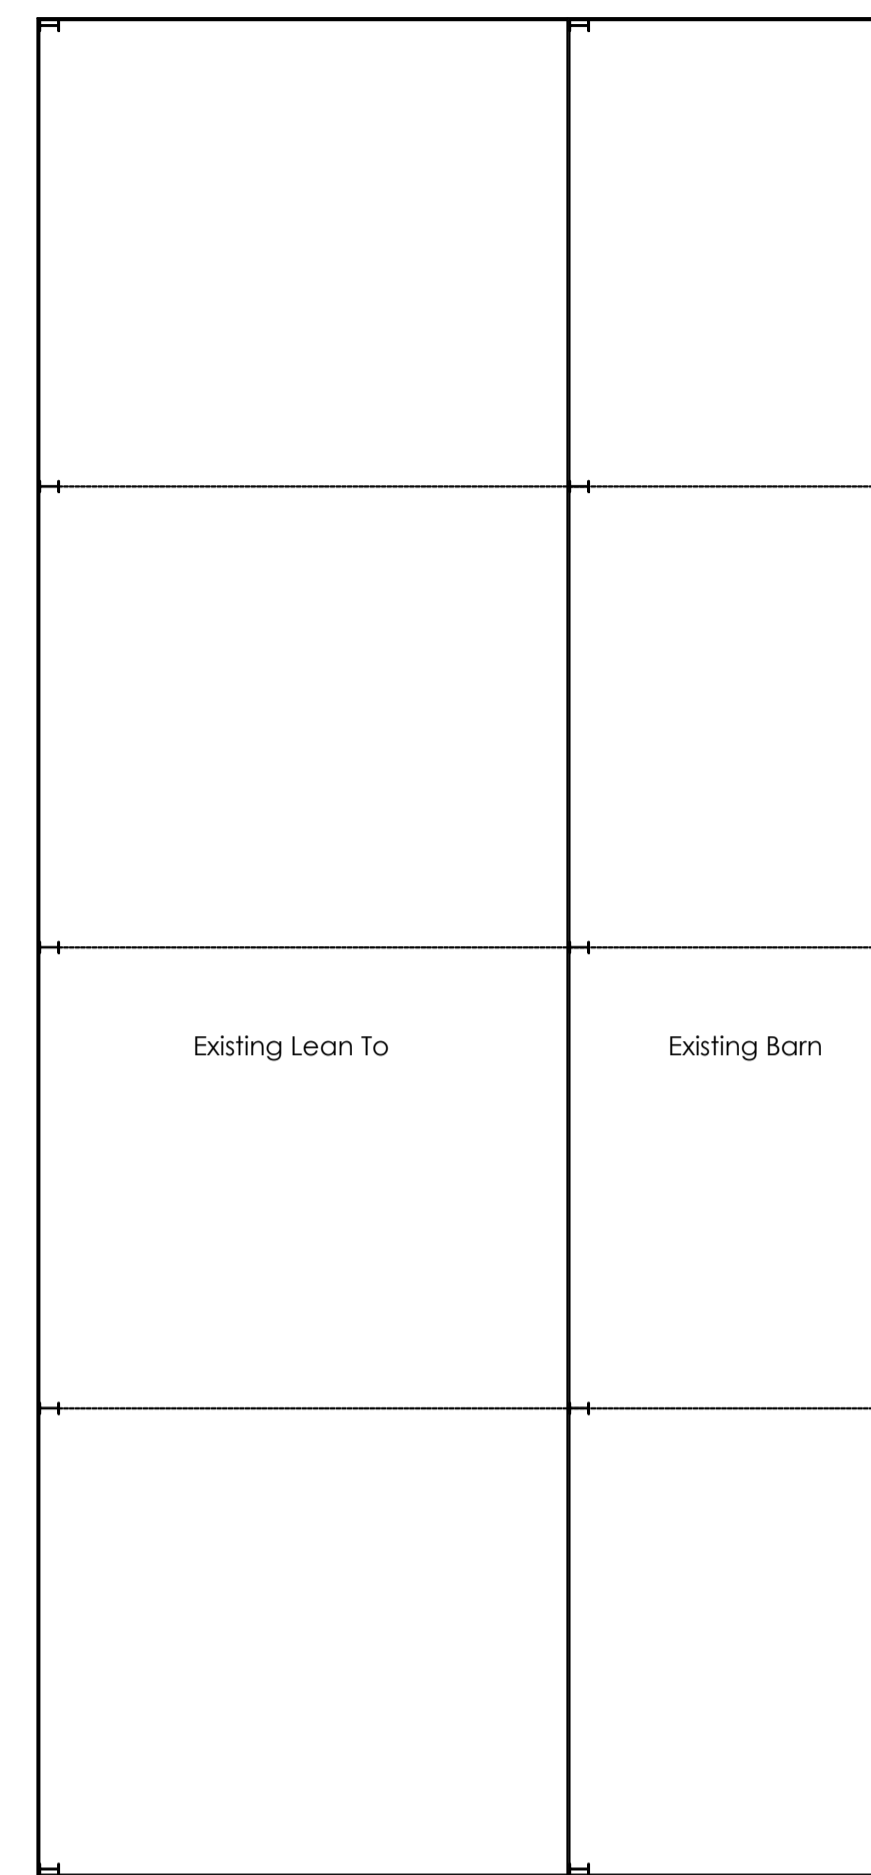


**Existing Floor Plan**  
SCALE 1:100

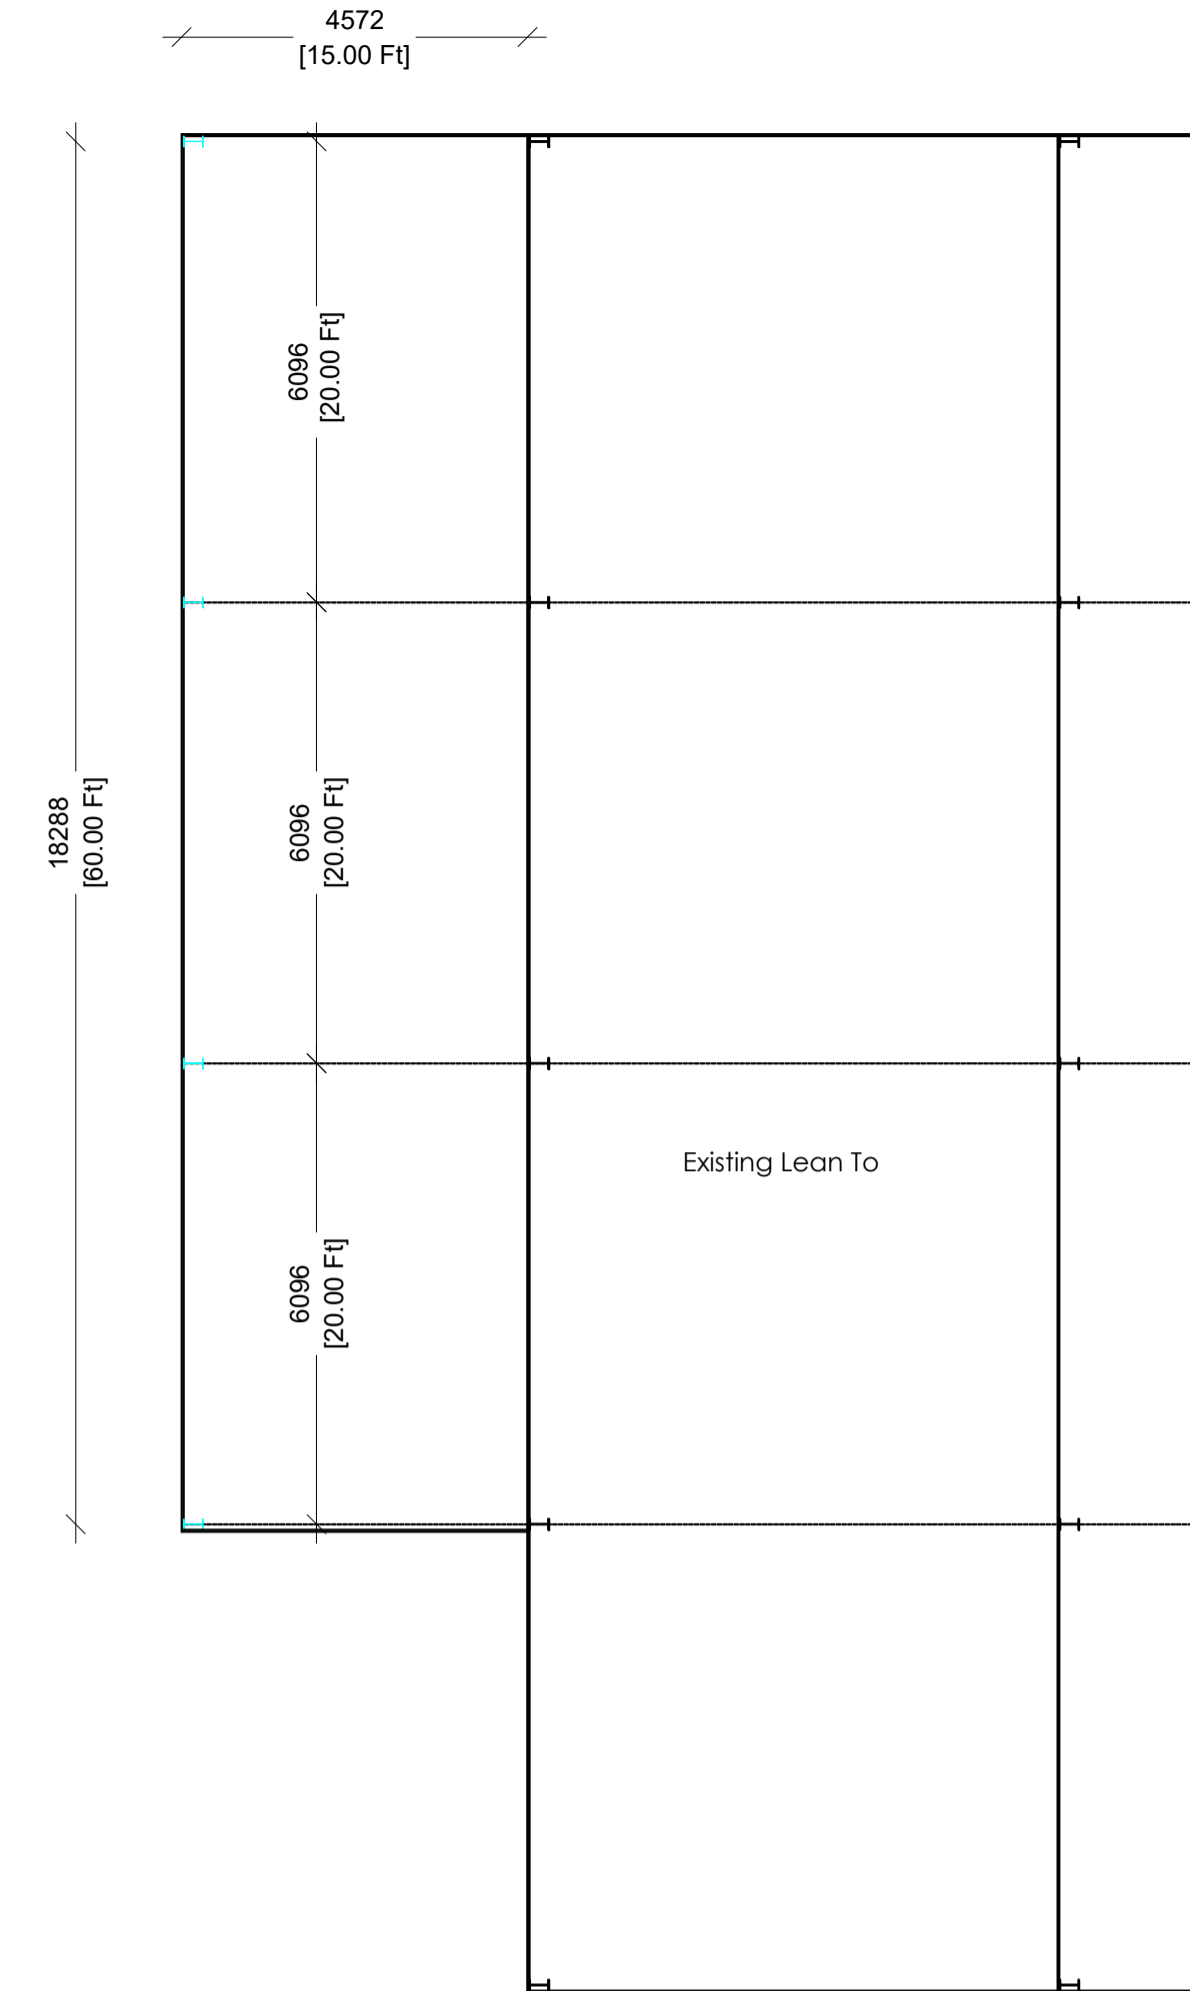


**Proposed Floor Plan**  
SCALE 1:100

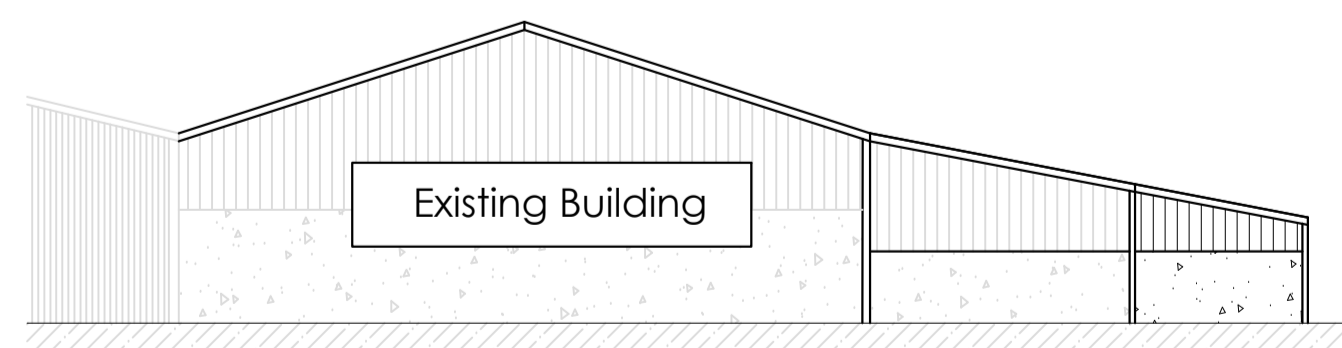


**Proposed North West Elevation**  
SCALE 1:200

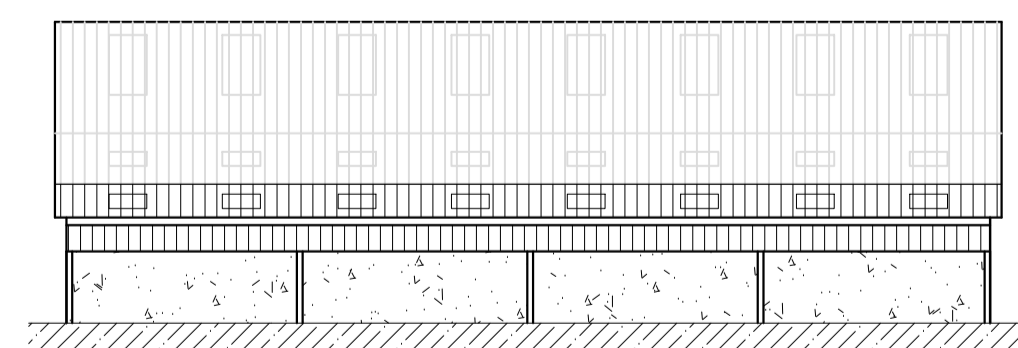


**Proposed South West Elevation**  
SCALE 1:200

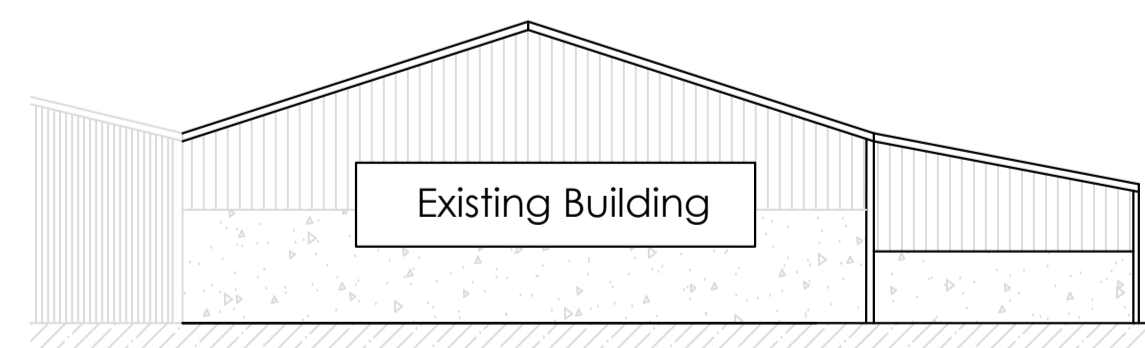

**Existing North West Elevation**  
SCALE 1:200

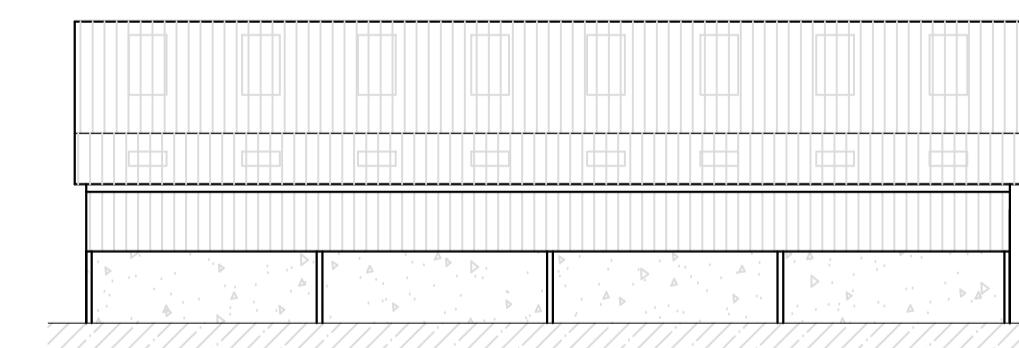


**Existing South West Elevation**  
SCALE 1:200

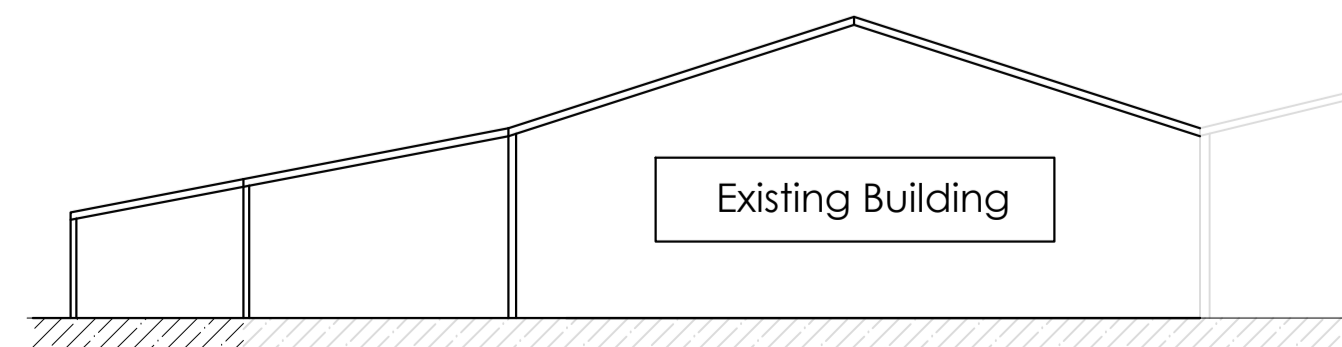


**Proposed South East Elevation**  
SCALE 1:200



**Proposed North East Elevation**  
SCALE 1:200

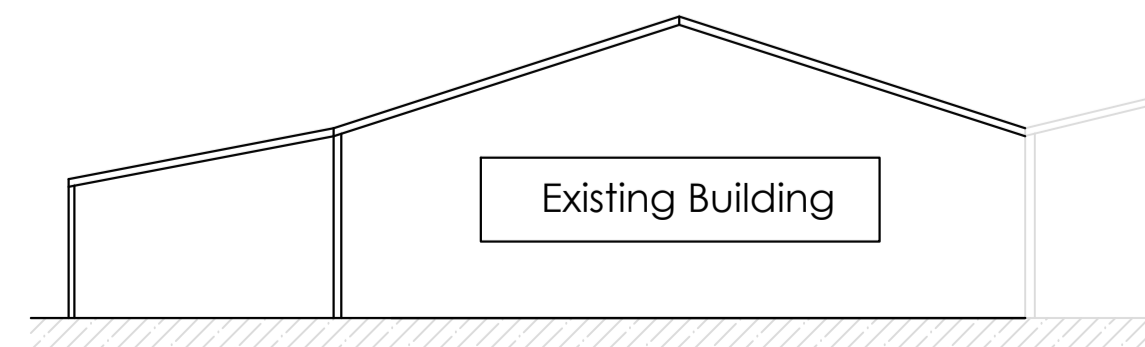

**Existing South East Elevation**  
SCALE 1:200

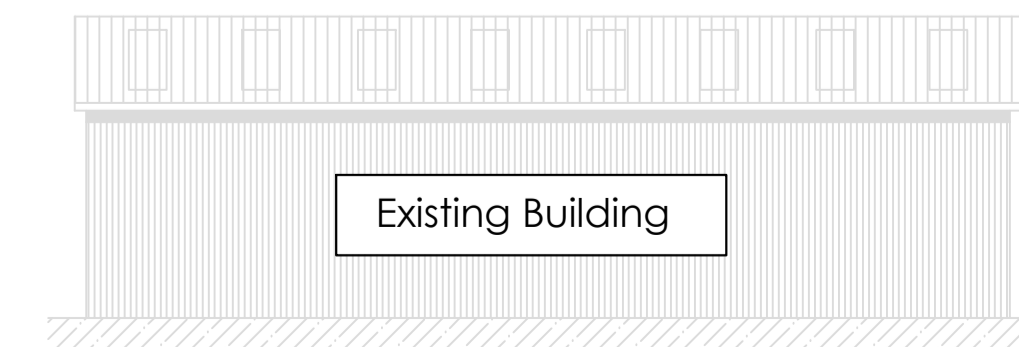

**Existing North East Elevation**  
SCALE 1:200